



F.A.I. RTE.	SECTION	COUNTY	TOTAL SHEETS	SHEET NO.
94/90	2003-031I	COOK	976	863
STA.		TO STA.		
FED. ROAD DIST. NO. - ILLINOIS		FED. AID PROJECT		
62583				

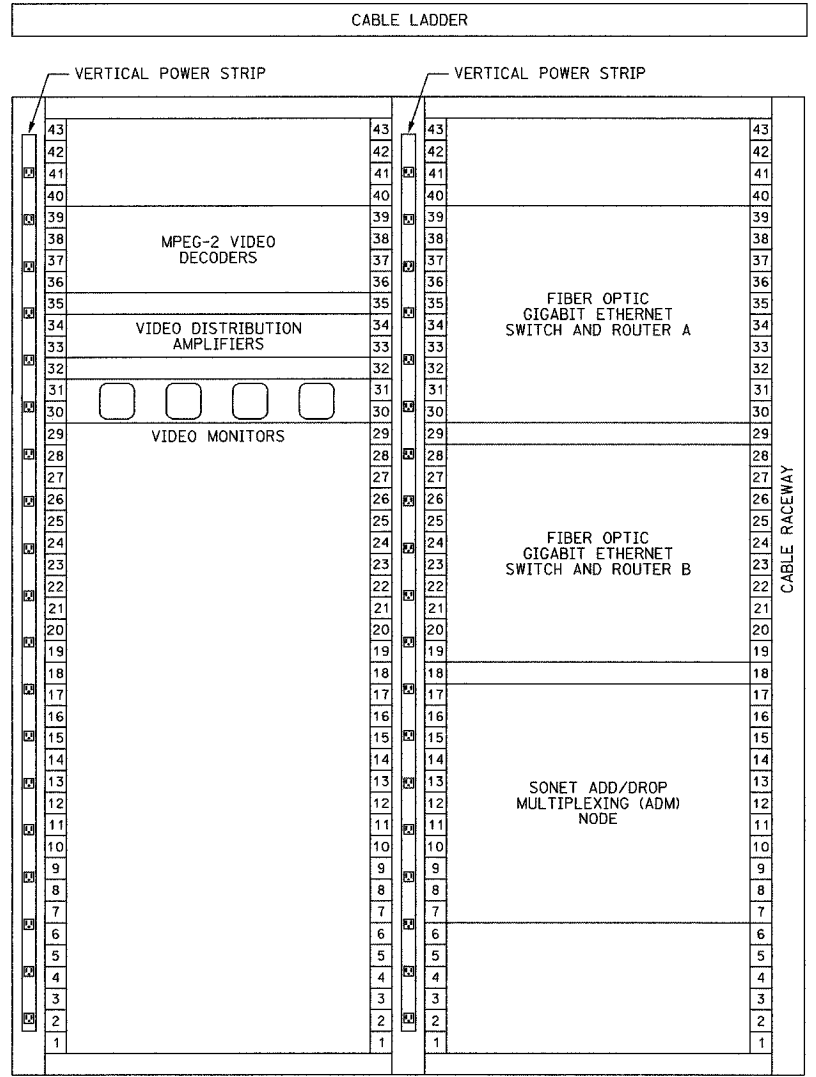


EQUIPMENT RACK ELEVATION
NOT TO SCALE

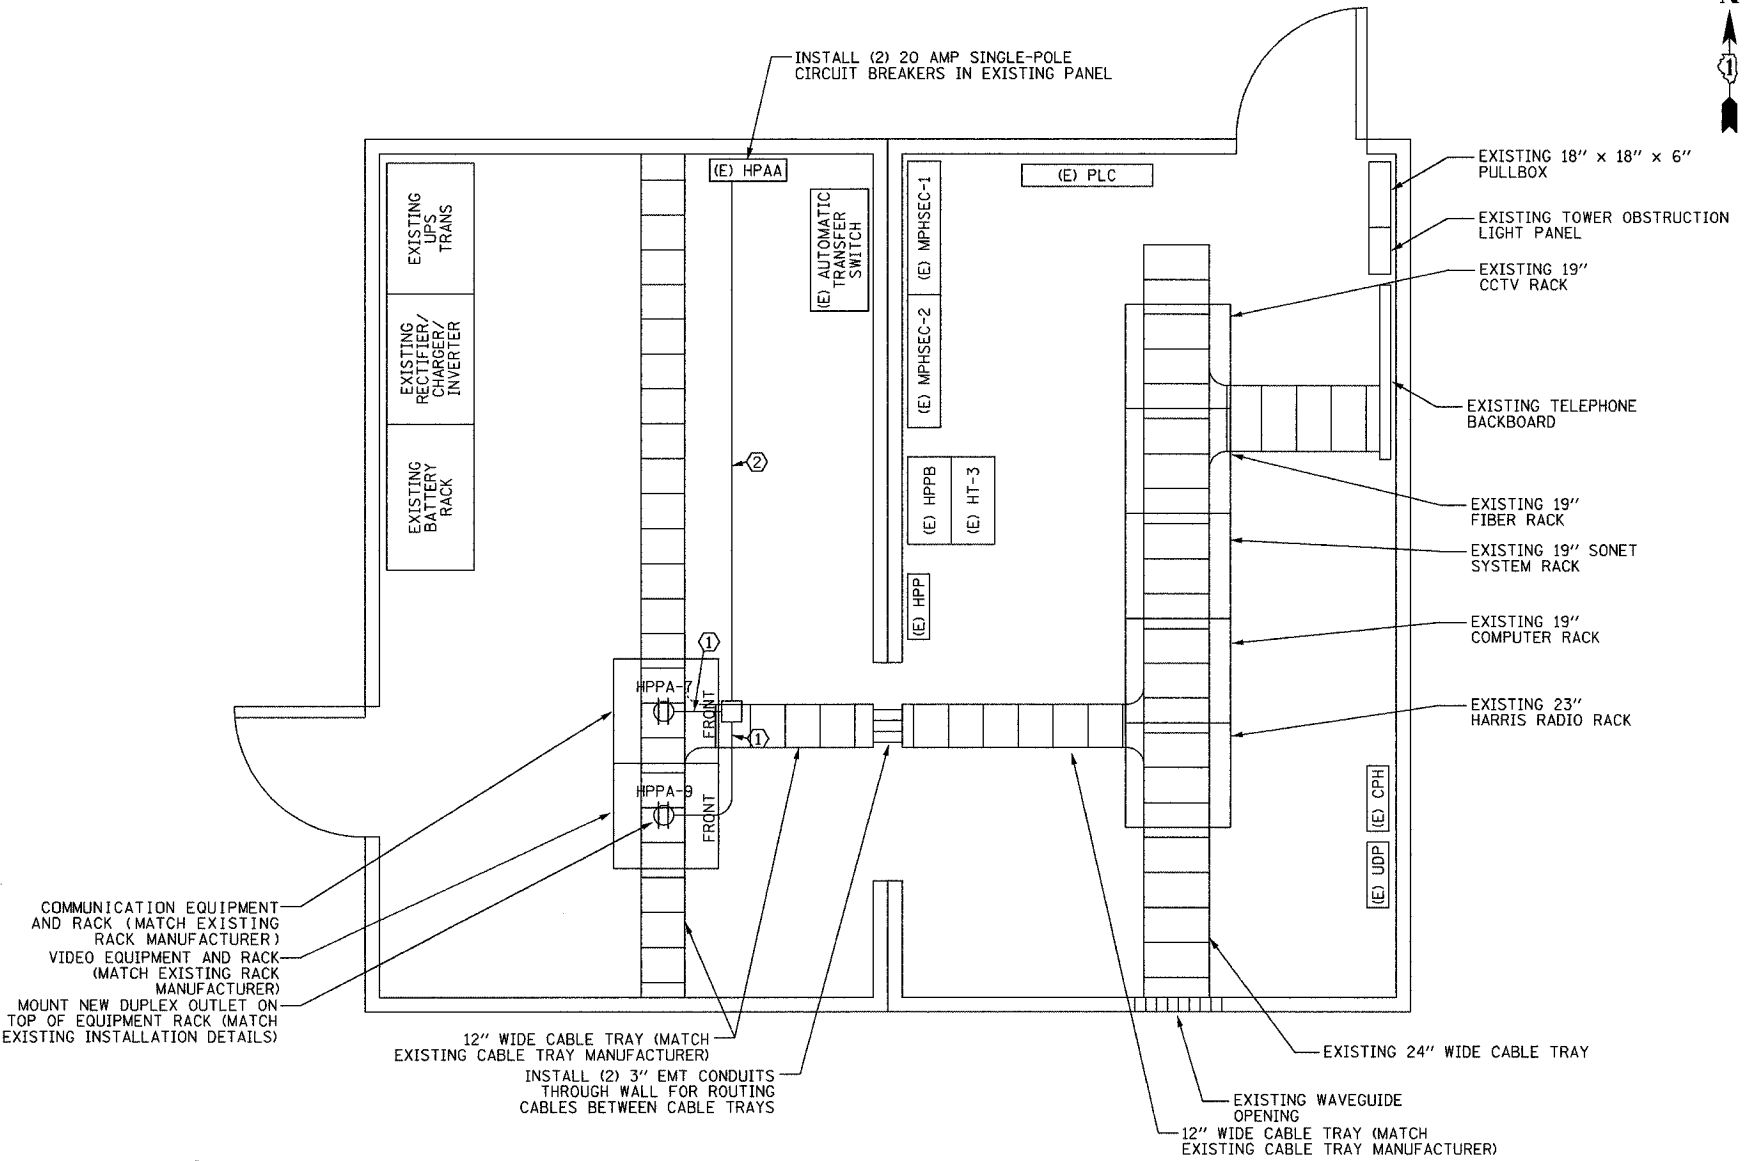

- ① (2) #12 & (1) #12 GND, 3/4" C
- ② (2) (2) #12 & (1) #12 GND, 1" C
- Ⓛ DUPLEX RECEPTACLE
- (E) EXISTING EQUIPMENT

EQUIPMENT LAYOUT PLAN

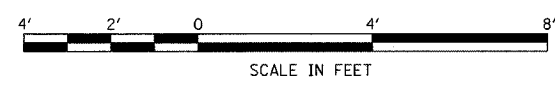

NOTES:
 1. UNLESS OTHERWISE NOTED, ALL EQUIPMENT IS TO BE INSTALLED UNDER THIS CONTRACT.
 2. FOR EQUIPMENT WIRING DIAGRAM, SEE SHEET COMM-98.
 3. CONTRACTOR SHALL MAINTAIN A MINIMUM OF 36" CLEARANCE WHEN INSTALLING NEW RACKS AND EQUIPMENT.

REVISIONS	
NAME	DATE

ILLINOIS DEPARTMENT OF TRANSPORTATION
 F.A.I. 94/90 (DAN RYAN EXPRESSWAY)
 31st STREET to I-57
 HILLSIDE SHELTER
 EQUIPMENT LAYOUT
 SCALE: NOT TO SCALE
 DATE: October 29, 2004
 DRAWN BY: DHI
 CHECKED BY: JEZ

Edwards AND Kelcey
 ONE NORTH FRANKLIN
 CHICAGO, IL 60606
 PHONE: (312) 251-3000
 FAX: (312) 251-3015
 WEB: WWW.EDKCORP.COM

COMM-97

11/23/2004 07:29:27 AM