



F.A.I. RTE.	SECTION	COUNTY	TOTAL SHEETS	SHEET NO.
94/90	2003-03II	COOK	976	872
STA.		TO STA.		
FED. ROAD DIST. NO. ILLINOIS		FED. AID PROJECT		
62583				

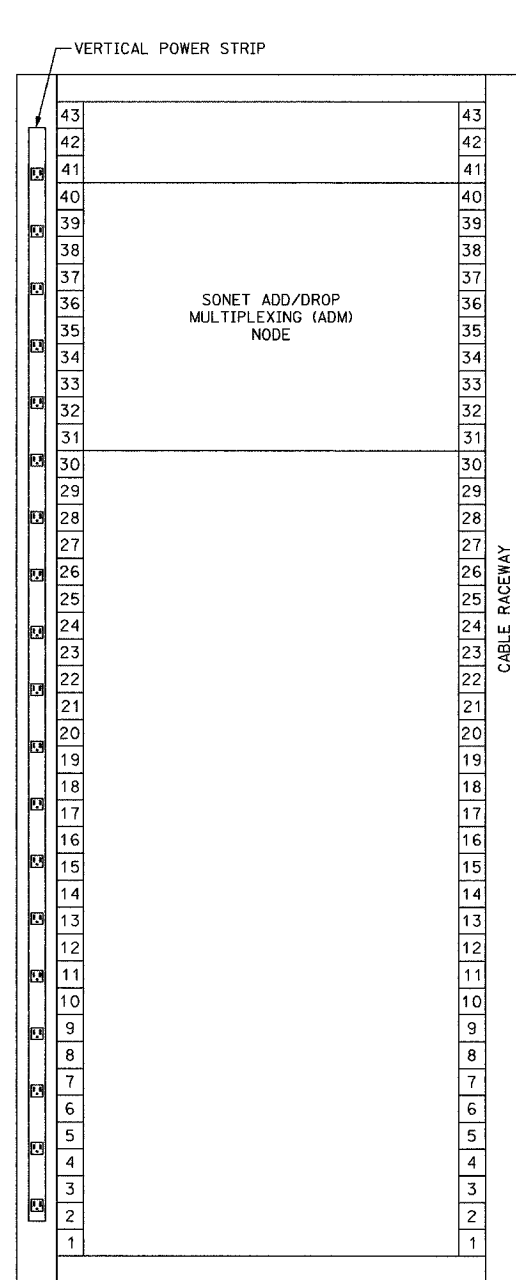

TERMINAL & REPAIR ROOM
EQUIPMENT RACK LAYOUT
NOT TO SCALE

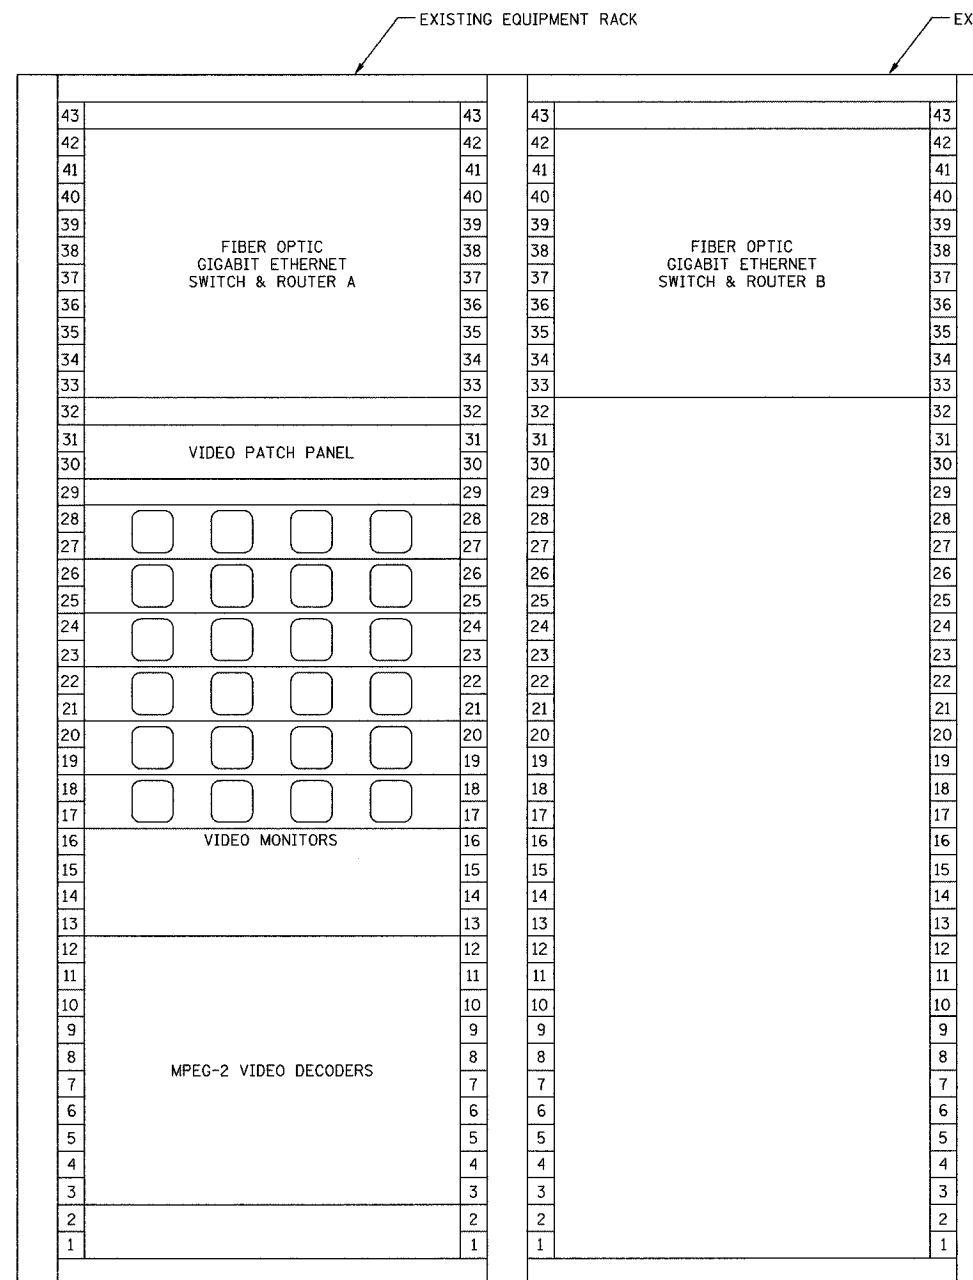

COMPUTER ROOM
EQUIPMENT RACK LAYOUT
NOT TO SCALE

ABBREVIATIONS
FOVT FIBER OPTIC VIDEO TRANSCIVER

Edwards AND Kelcey
ONE NORTH FRANKLIN
CHICAGO, IL 60606
PHONE: (312) 251-3000
FAX: (312) 251-3015
WEB: WWW.EDCORP.COM

REVISIONS	
NAME	DATE

ILLINOIS DEPARTMENT OF TRANSPORTATION
F.A.I. 94/90 (DAN RYAN EXPRESSWAY)
31st STREET to I-57

TRAFFIC SYSTEMS CENTER (TSC)
RACK ELEVATION

SCALE: NOT TO SCALE
DATE: October 29, 2004

DRAWN BY: DHI
CHECKED BY: JEZ

COMM-106

11/23/2004 07:31:09 AM