




SECTION	COUNTY	TOTAL SHEETS	SHEET NO.
2003-0311	COOK	976	942
STA.	TO STA.		
FED. ROAD DIST. NO.	ILLINOIS	FED. AID PROJECT	
62583			

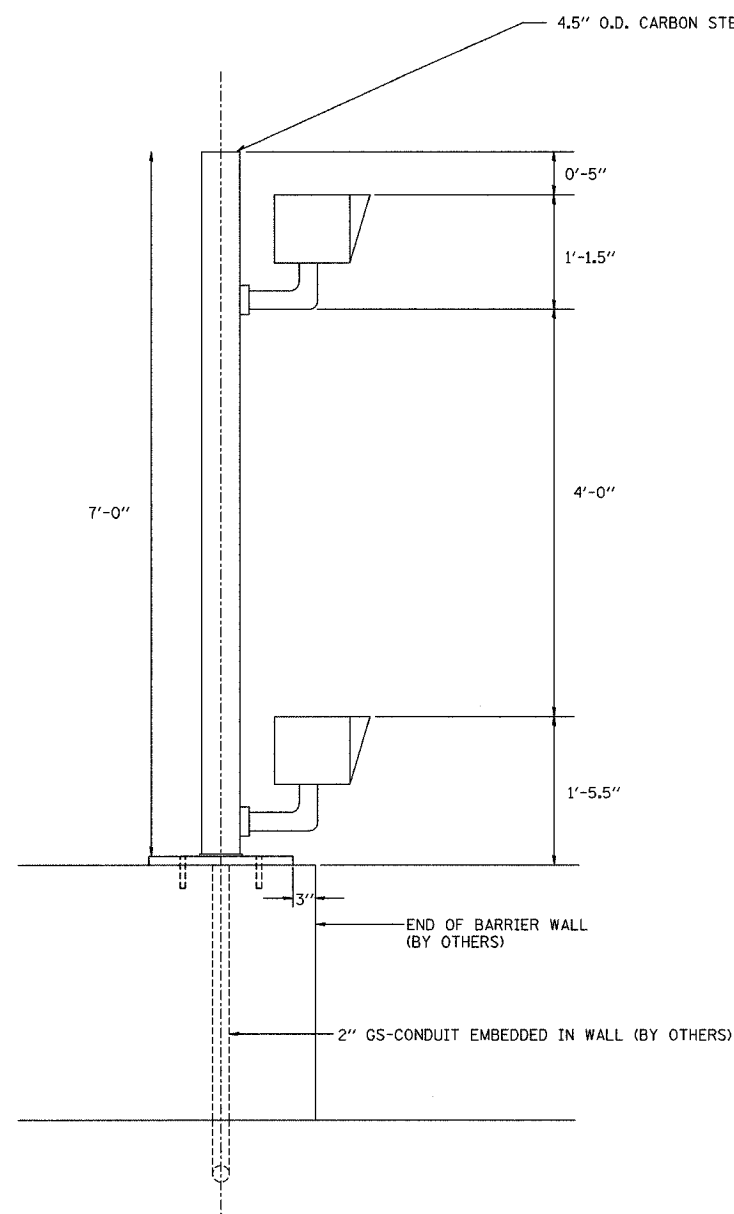


SIDE VIEW

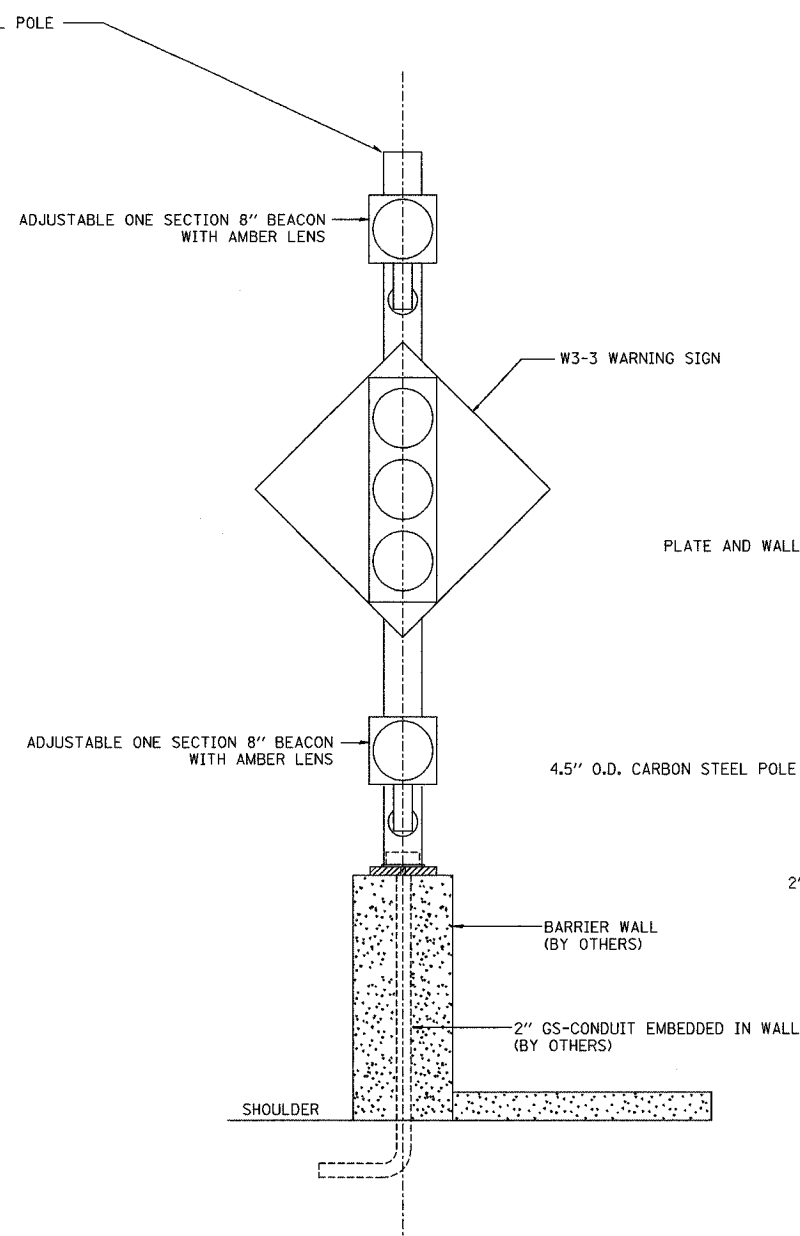


FRONT VIEW

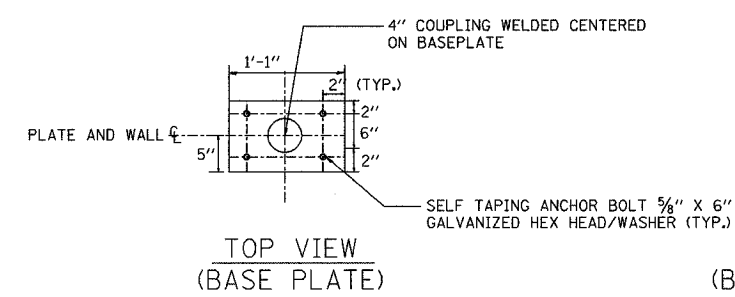


TOP VIEW
(BASE PLATE)

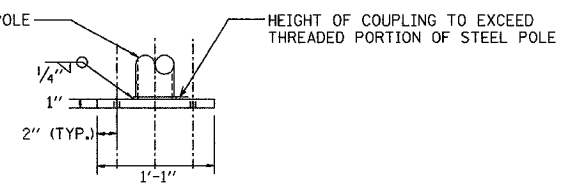

SIDE VIEW
(BASE PLATE)

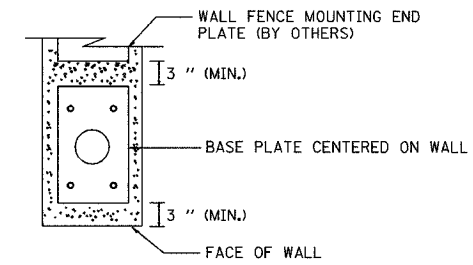

TOP VIEW
(BASE PLATE ON WALL)

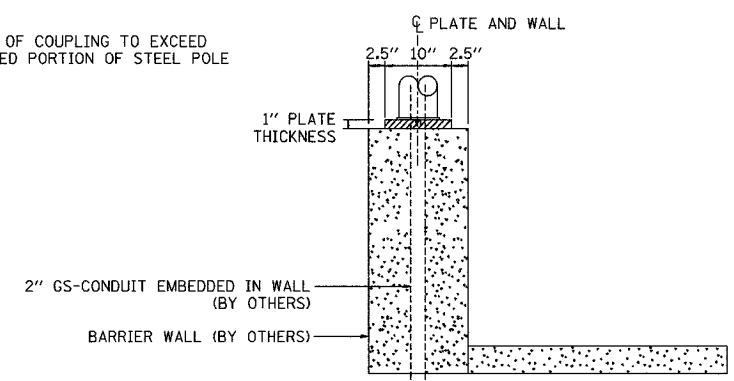

FRONT VIEW
(BASE PLATE ON WALL)

FLASHER POST ON BARRIER WALL

DT-35A

**Edwards
AND Kelcey**
ONE NORTH FRANKLIN
CHICAGO, IL 60606
PHONE: (312) 251-3000
FAX: (312) 251-3015
WEB: WWW.EKCORP.COM

REVISIONS	
NAME	DATE

ILLINOIS DEPARTMENT OF TRANSPORTATION
F.A.I. 94/90 (DAN RYAN EXPRESSWAY)
31st STREET to I-57

RAMP METER FLASHER
ON BARRIER WALL DETAIL

SCALE: NOT TO SCALE
DATE: October 29, 2004
DRAWN BY: MJL
CHECKED BY: GFR

P:\030019\0305\105055\105055.dwg 11/23/2004 10:50:57 AM