
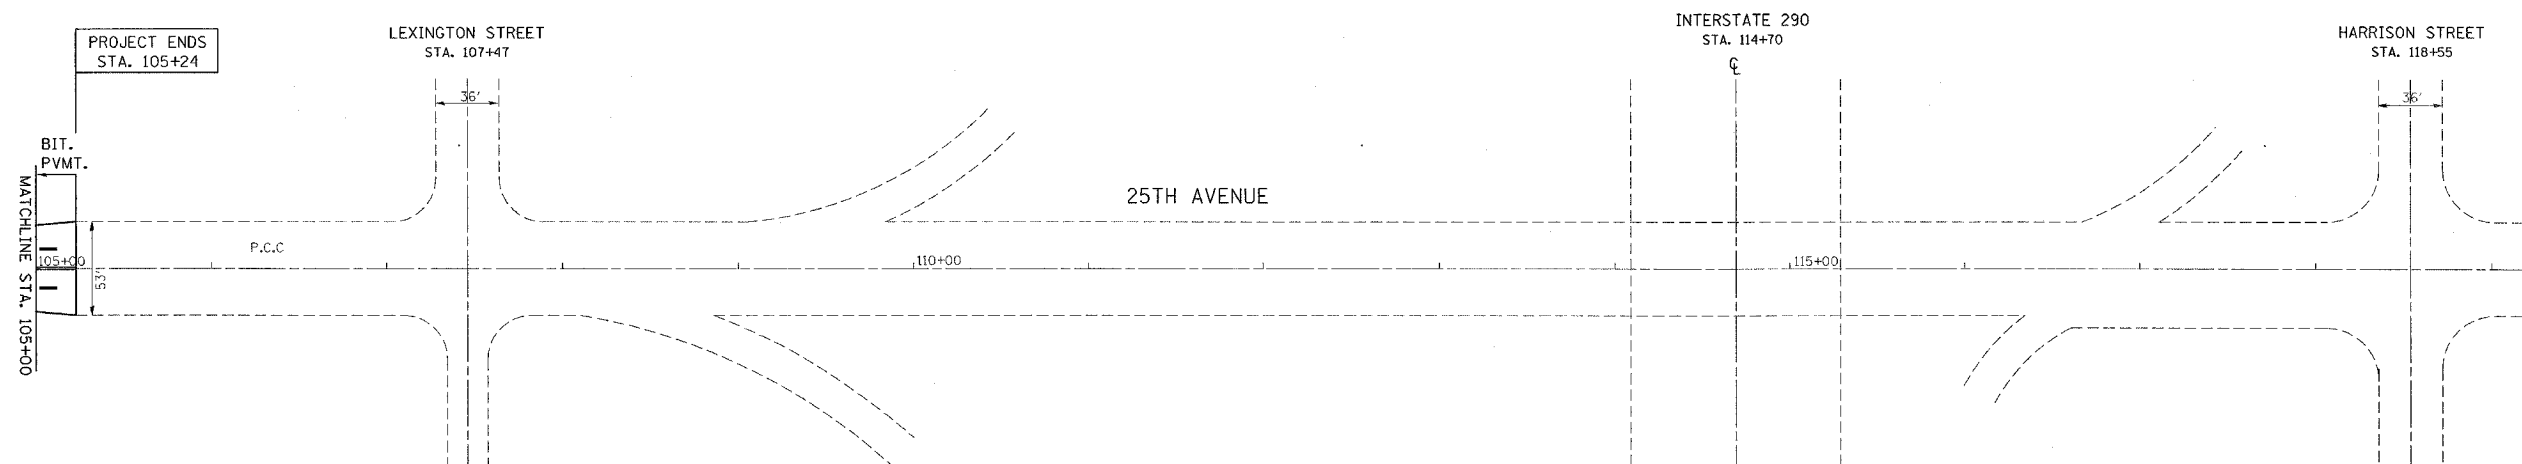


CONTRACT 62680

F.A.P. F.A.U.	SECTION	COUNTY	TOTAL SHEETS	SHEET NO.
2714	2003-095 RS	COOK	23	9
STA. 90+00		TO STA. 105+24		
FED. ROAD DIST. NO. 1		ILLINOIS FED. AID PROJECT		

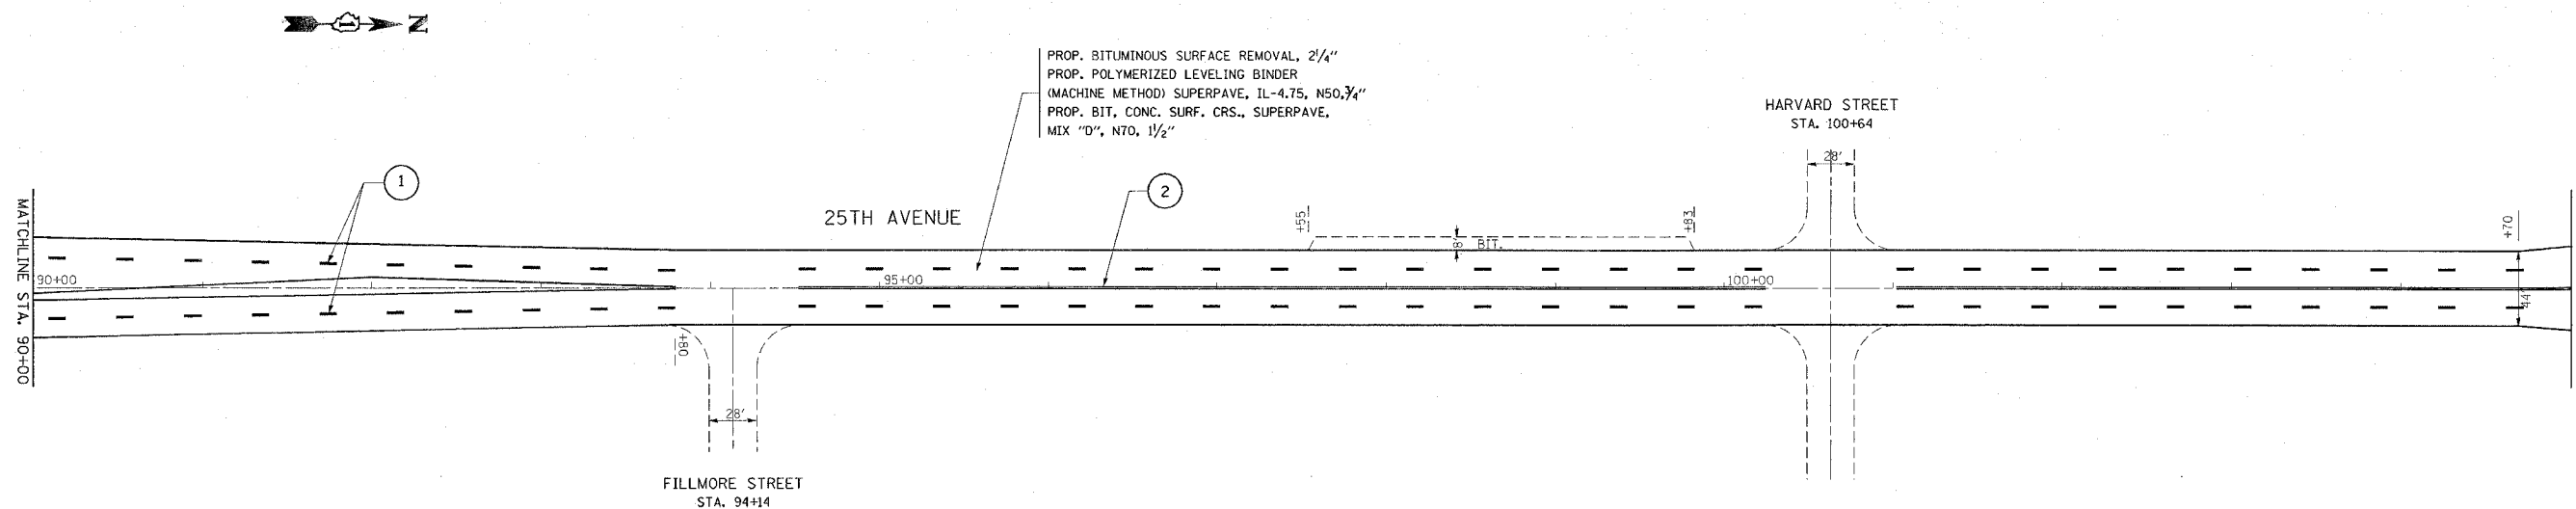

LEGEND

- ① PROPOSED THERMOPLASTIC PAVEMENT MARKING- LINE 4", SKIP DASH @ 30' SKIP AND 10' DASH, WHITE (TYP.)
- ② PROPOSED THERMOPLASTIC PAVEMENT MARKING LINE 4", DOUBLE LINE @ 11" C-C, YELLOW (TYP.)
- ③ PROPOSED THERMOPLASTIC PAVEMENT MARKING LINE 4", MEDIAN LINE, YELLOW (TYP.)
- ④ PROPOSED THERMOPLASTIC PAVEMENT MARKING LINE 6" TURN LANE LINE, WHITE (TYP.)
- ⑤ PROPOSED THERMOPLASTIC PAVEMENT MARKING- LINE 6", CROSS WALK, WHITE (TYP.)
- ⑥ PROPOSED THERMOPLASTIC PAVEMENT MARKING LINE 24", STOP BAR, WHITE (TYP.)
- ⑦ PROPOSED THERMOPLASTIC PAVEMENT MARKING LETTERS AND SYMBOLS, WHITE (TYP.)

REVISIONS	
NAME	DATE

ILLINOIS DEPARTMENT OF TRANSPORTATION
IMPROVEMENT
25th STREET (I-290 TO 26th ST.)
EXISTING AND PROPOSED ROADWAY
AND PAVEMENT MARKING PLAN

SCALE: VERT. 1"=50'
 HORIZ. DATE
 DRAWN BY
 CHECKED BY

10/27/2004
 c:\p0\resid\0330\p0330\Acad\32
 abedonj