




STATE OF ILLINOIS  
DEPARTMENT OF TRANSPORTATION

F.A.I. RTE.	SECTION	COUNTY	TOTAL SHEETS	SHEET NO.
90/94	2021-922PT.1-AC	COOK	460	268
STA.	TO STA.			
FED. ROAD DIST. NO. 1	ILLINOIS	FED. AID PROJECT		

62693

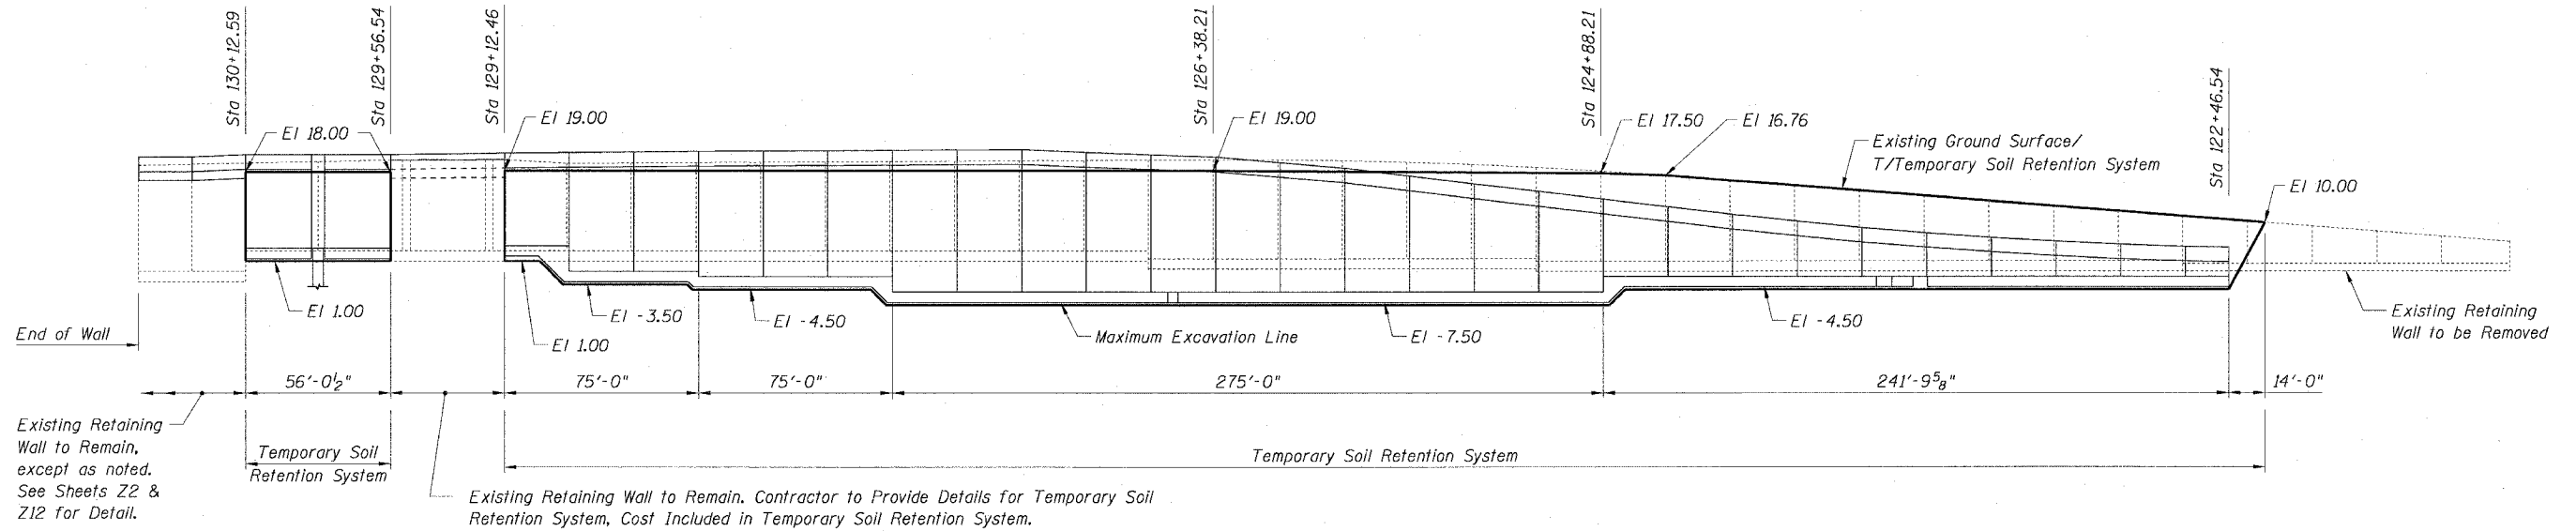

**ELEVATION**

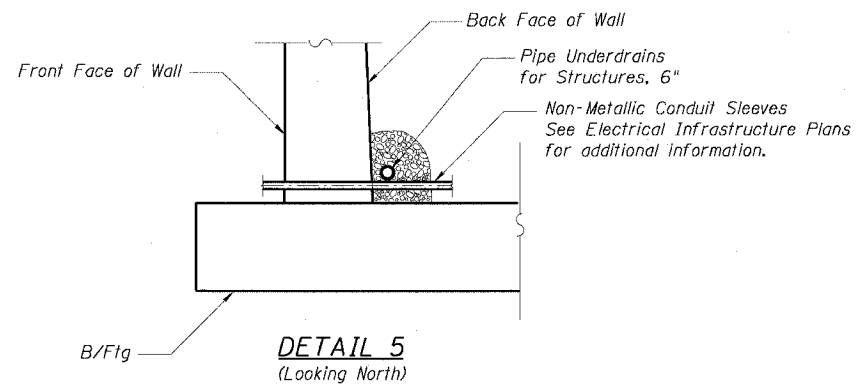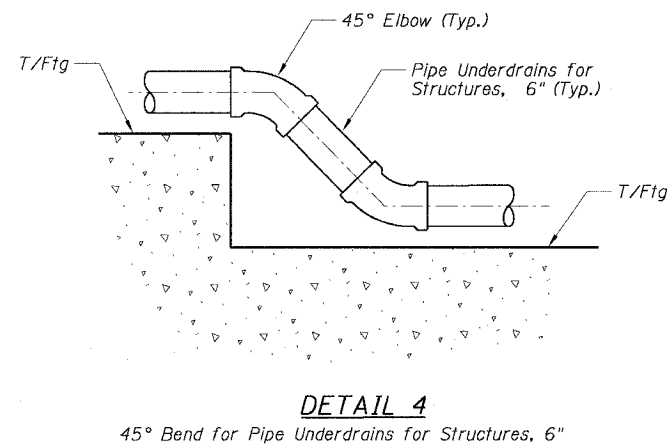

**NOTES FOR TEMPORARY SOIL RETENTION SYSTEM:**

1. A cantilevered sheet piling design does not appear feasible and additional members or other retention systems may be necessary. The Contractor shall submit a temporary soil retention system design including plan details and calculations for review and acceptance by the Engineer.
2. Impact hammers will not be allowed to install Temporary Soil Retention System.



REVISIONS	
NAME	DATE
MK	01/06/05

ILLINOIS DEPARTMENT OF TRANSPORTATION  
F.A.I. 90/94 (DAN RYAN EXPRESSWAY)  
**TEMP. SOIL RETENTION SYSTEM AND DETAIL**  
WEST 59TH STREET TO WEST 63RD STREET  
SECTION 2021-922 PT.1-AC  
STATION 122+46.54 TO 130+53.87  
COOK COUNTY SN. 016-W887-W965

SCALE: None  
DATE: October 29, 2004  
DRAWN BY: ET  
CHECKED BY: JSS/MM

Sheet Z13 of 21

01/06/2005 02:45:04 PM