


STATE OF ILLINOIS
DEPARTMENT OF TRANSPORTATION

F.A.I. RTE.	SECTION	COUNTY	TOTAL SHEETS	SHEET NO.
90/94	2021-922PT.1-AC	COOK	460	280
STA.	TO STA.			
FED. ROAD DIST. NO. 1	ILLINOIS	FED. AID PROJECT		

62693

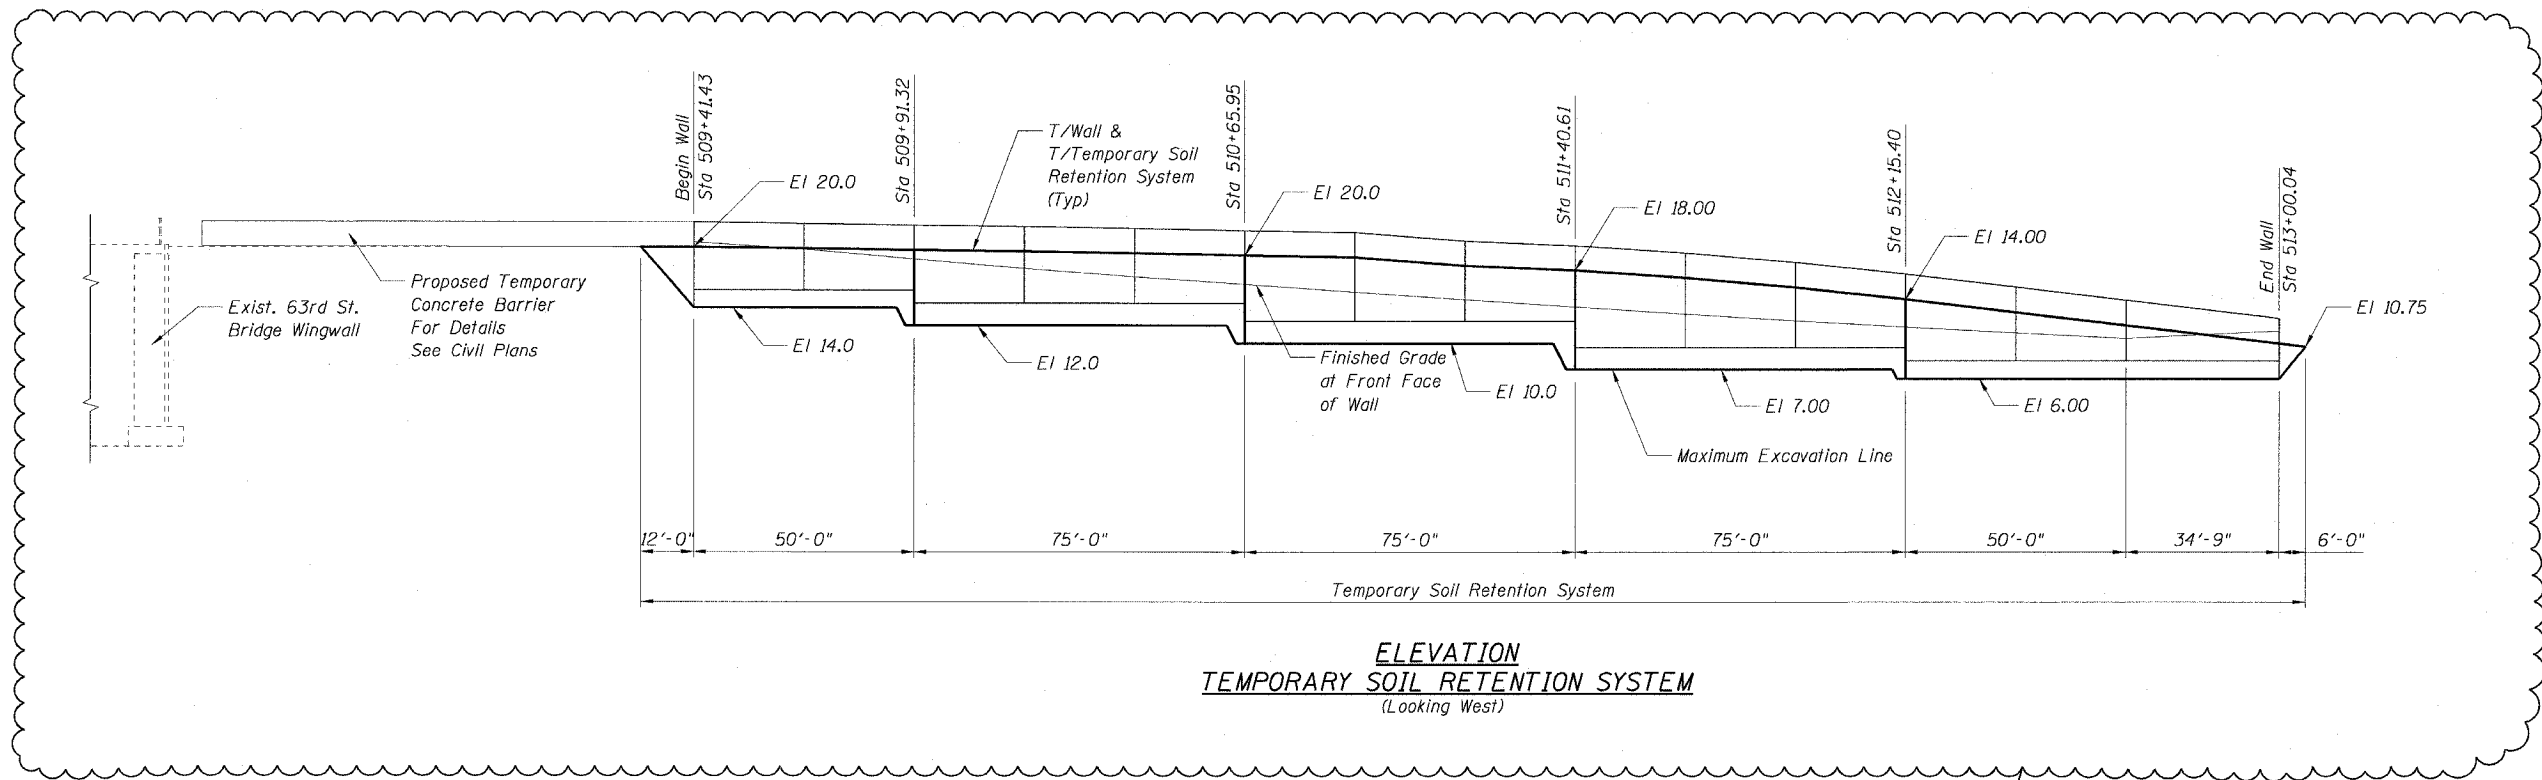

- NOTES:**
1. The Contractor shall submit a temporary soil retention system design including plan details and calculations for review and acceptance by the Engineer. (Typ.)
 2. Impact hammers will not be allowed to install Temporary Soil Retention System.

Sheet E04 of 12

REVISIONS		NAME	DATE
NO.	DESCRIPTION		
1	CG & MK		01/06/05

ILLINOIS DEPARTMENT OF TRANSPORTATION
F.A.I. 90/94 (DAN RYAN EXPRESSWAY)
ELEVATION
TEMPORARY SHEET PILING
WEST 63RD STREET TO WEST 62ND STREET
SECTION (2021-922PT.1-AC)
STATION 509+41.43 TO 513+00.04
COOK COUNTY SN. 016-W907
SCALE: None DRAWN BY: ET/CHD
DATE: October 29, 2004 CHECKED BY: CG/AJS

01/06/2005 02:46:49 PM