



F.A.I. RTE.	SECTION	COUNTY	TOTAL SHEETS	SHEET NO.
90/94	2021-922PT.1-AC	COOK	460	42
STA. 118+00	TO STA. 123+00			
FED. ROAD DIST. NO. 1		ILLINOIS	FED. AID PROJECT	

62693

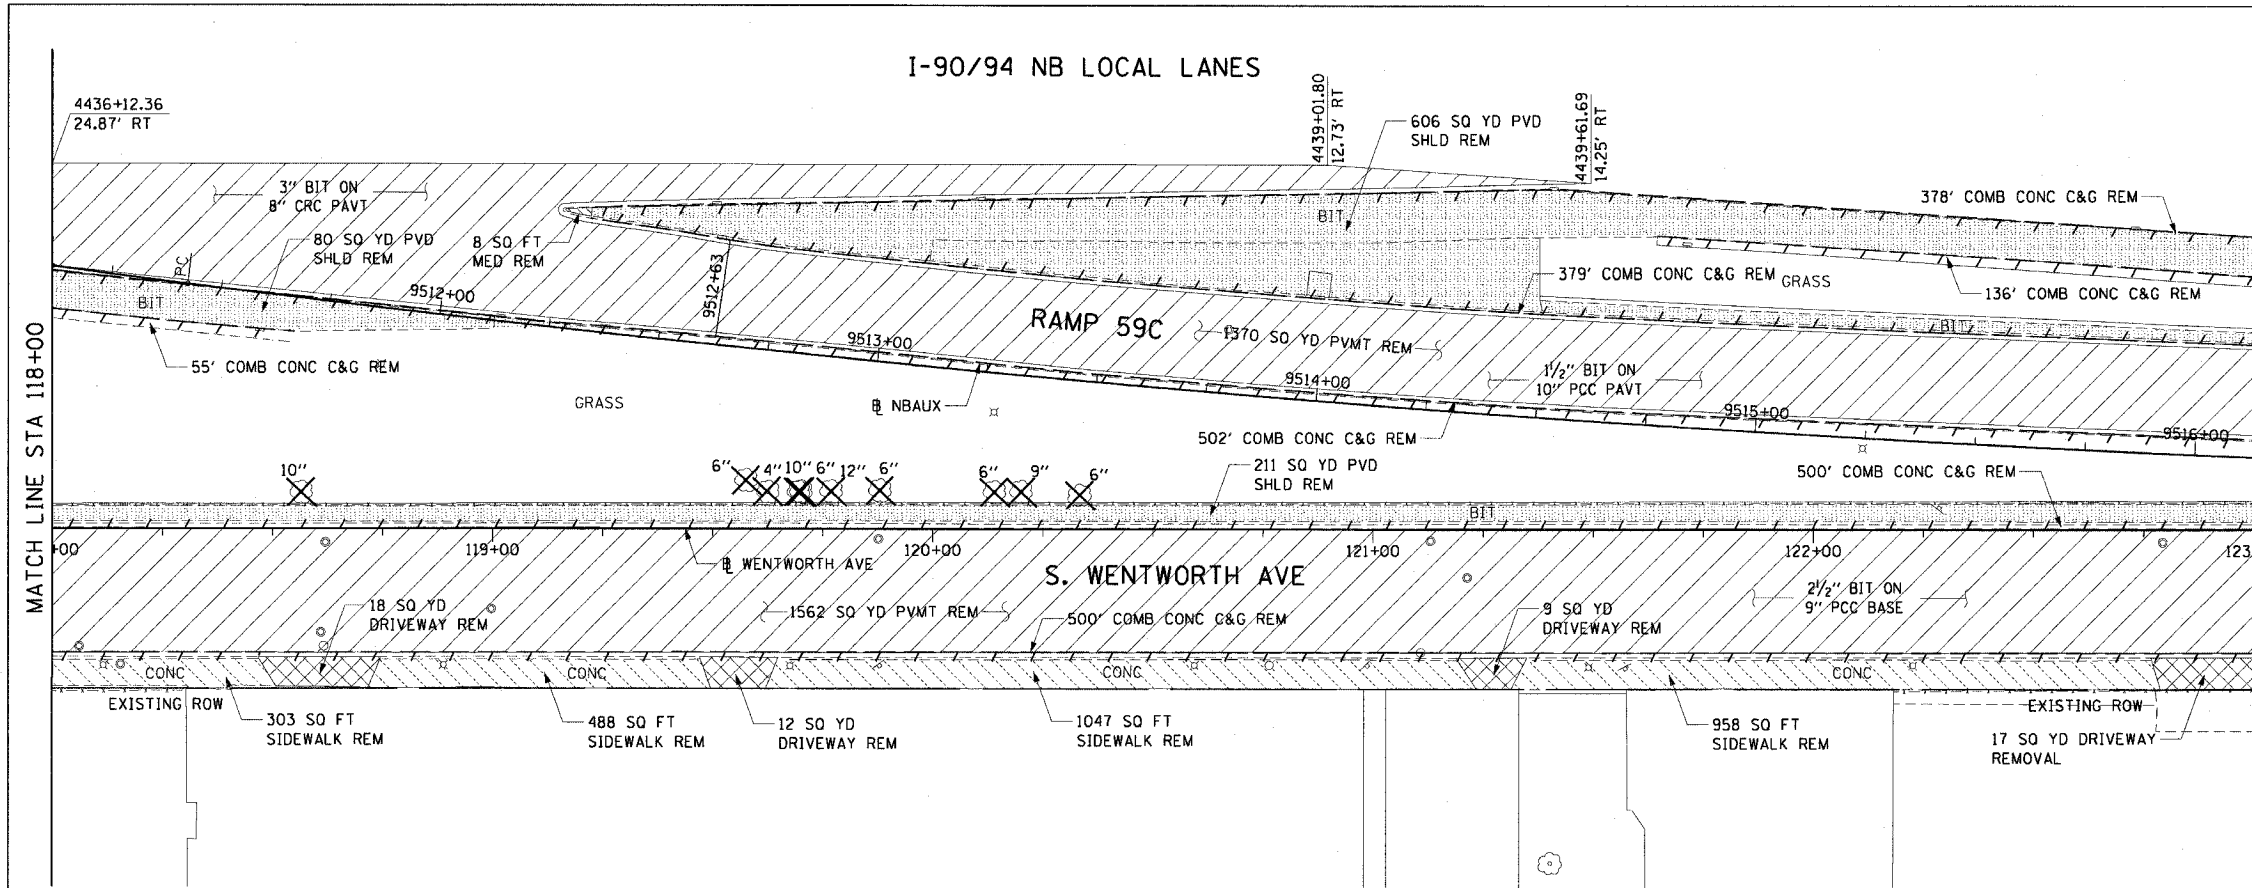

- LEGEND:**
- PAVEMENT REMOVAL
 - MEDIAN REMOVAL
 - LINEAR REMOVALS
 - SIDEWALK REMOVAL
 - APPROACH SLAB REMOVAL
 - DRIVEWAY PAVEMENT REMOVAL
 - PAVED SHOULDER REMOVAL
 - TREE REMOVAL (BY OTHERS)
- NOTES:**
- SEE CONTRACT 62583 FOR REMOVAL OF EXISTING ROADWAY LIGHTING AND ITS EQUIPMENT.
 - SEE STRUCTURAL SHEETS FOR RETAINING WALL REMOVALS AND IMPROVEMENTS.
 - SEE DRAINAGE AND UTILITY SHEETS FOR REMOVALS AND IMPROVEMENTS.
 - FOUNDATIONS FOR ROADWAY LIGHTING AND ITS EQUIPMENT ARE REMOVED IN CONTRACT 62693. SEE ELECTRICAL EXISTING CONDITIONS AND DEMOLITION PLANS.
 - SEE SIGNING SHEETS FOR MAINLINE REMOVAL AND IMPROVEMENTS.
 - ALL EXISTING DRIVEWAYS SHOWN ARE CONCRETE UNLESS NOTED OTHERWISE.

EXISTING CONDITIONS AND REMOVAL

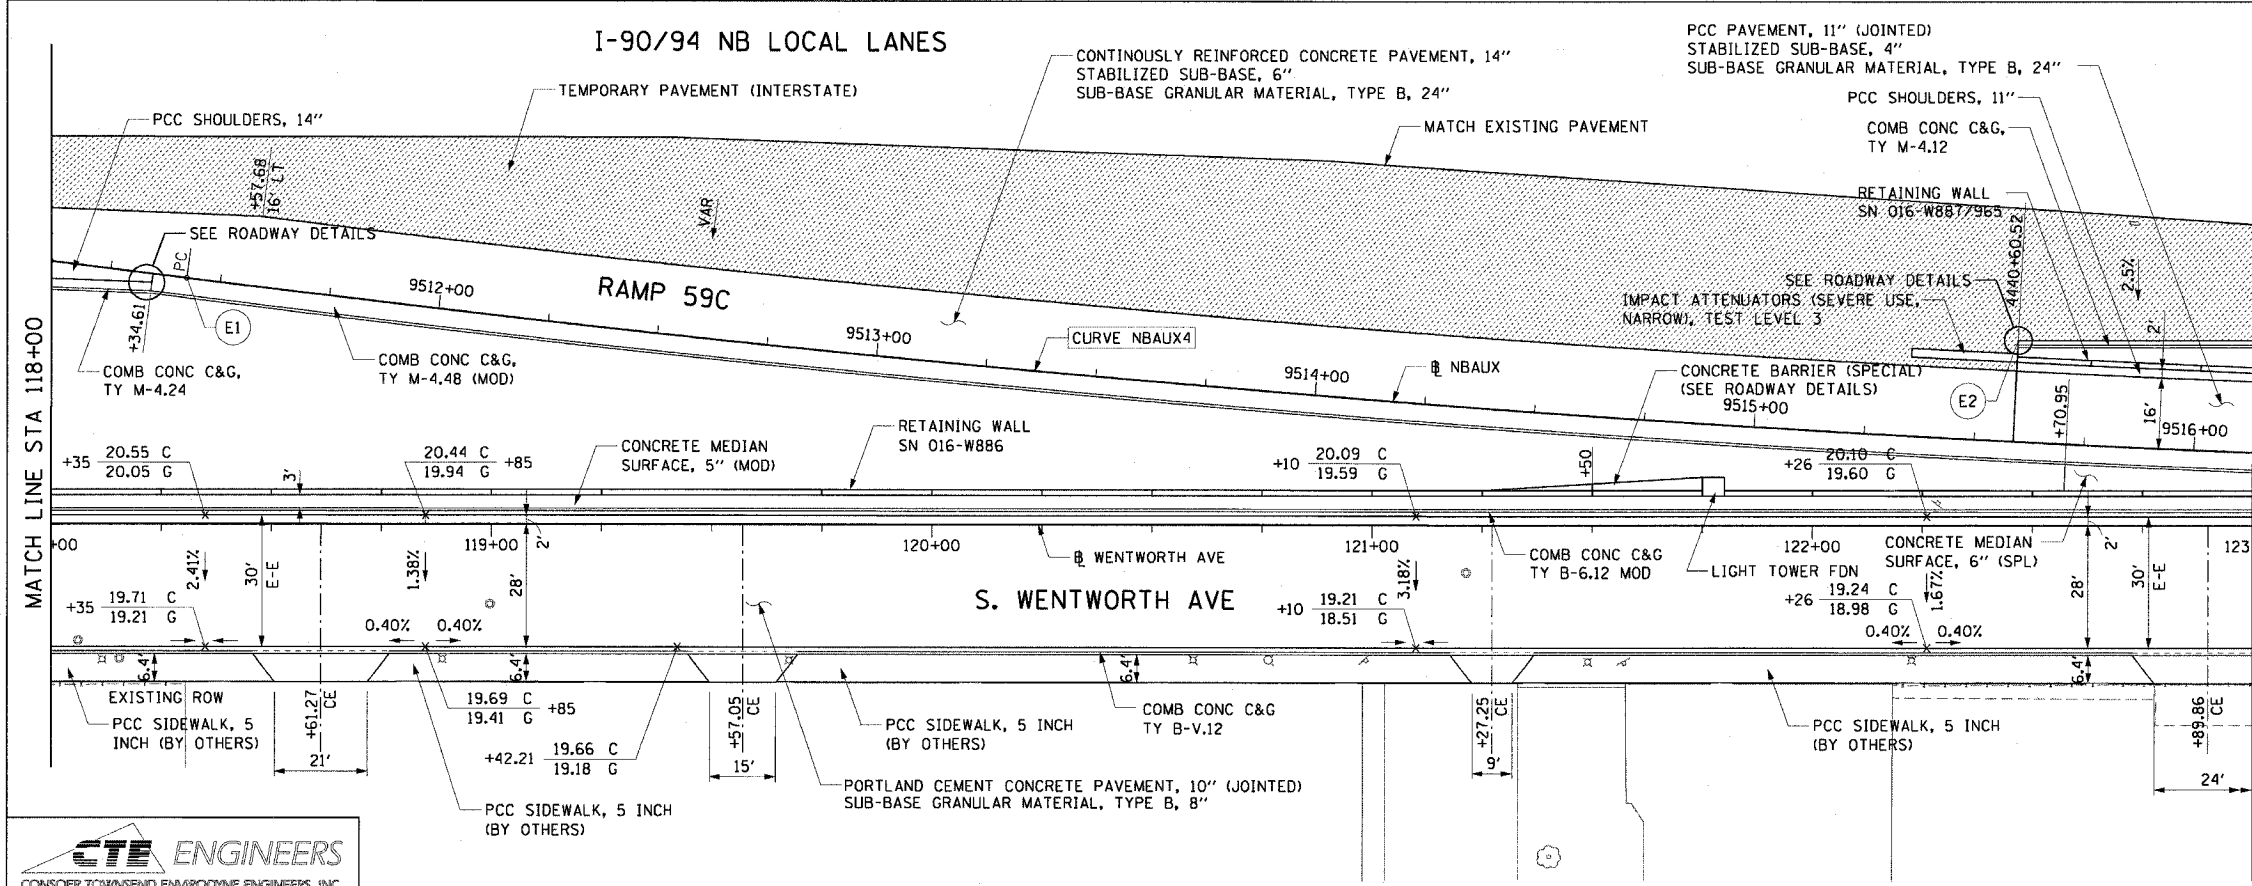

- LEGEND:**
- TEMPORARY PAVEMENT (INTERSTATE)
- NOTES:**
- STATIONS AND OFFSETS FOR TEMPORARY PAVEMENT AND RAMP 59C ARE FROM NB AUX RAMP BASELINE.
 - SEE PAVEMENT JOINT AND ELEVATION PLANS FOR RAMP GRADING.
 - SEE ALIGNMENT PLANS FOR CURVE DATA.
 - SEE ELECTRICAL INFRASTRUCTURE SHEETS FOR IMPROVEMENTS.
 - PROPOSED PCC ALLEY AND DRIVEWAY PAVEMENT, 8 INCH WORK TO BE PERFORMED BY OTHERS.

PT.	STATION	OFFSET	LOC
E1	9511+42.32	0.00	EOP
E2	9515+58.89	23.00' LT	EOP

CTE ENGINEERS
 CONSIDER TOWNSEND ENVIRONMENTAL ENGINEERS, INC.
 303 EAST WACKER DRIVE, SUITE 600
 CHICAGO, ILLINOIS 60601-5212, PHONE: (312) 938-0300

REVISIONS	NAME	DATE

ILLINOIS DEPARTMENT OF TRANSPORTATION
 F.A.I. 90/94 (DAN RYAN EXPRESSWAY)
 63rd ST TO 59th ST (FRONTAGE ROAD & RAMPS)

**EXISTING AND PROPOSED ROADWAY PLANS
 WENTWORTH AVENUE**

SCALE: 1"=20'
 DATE: October 29, 2004
 DRAWN BY: NJH
 CHECKED BY: RMG