



F.A.I. NO.	SECTION	COUNTY	TOTAL SHEETS	SHEET NO.
90/94	2021-922PT.1-AC	COOK	460	47
STA. 516+50	TO STA. 521+75			
FED. ROAD DIST. NO. 1		ILLINOIS	FED. AID PROJECT	
62693				

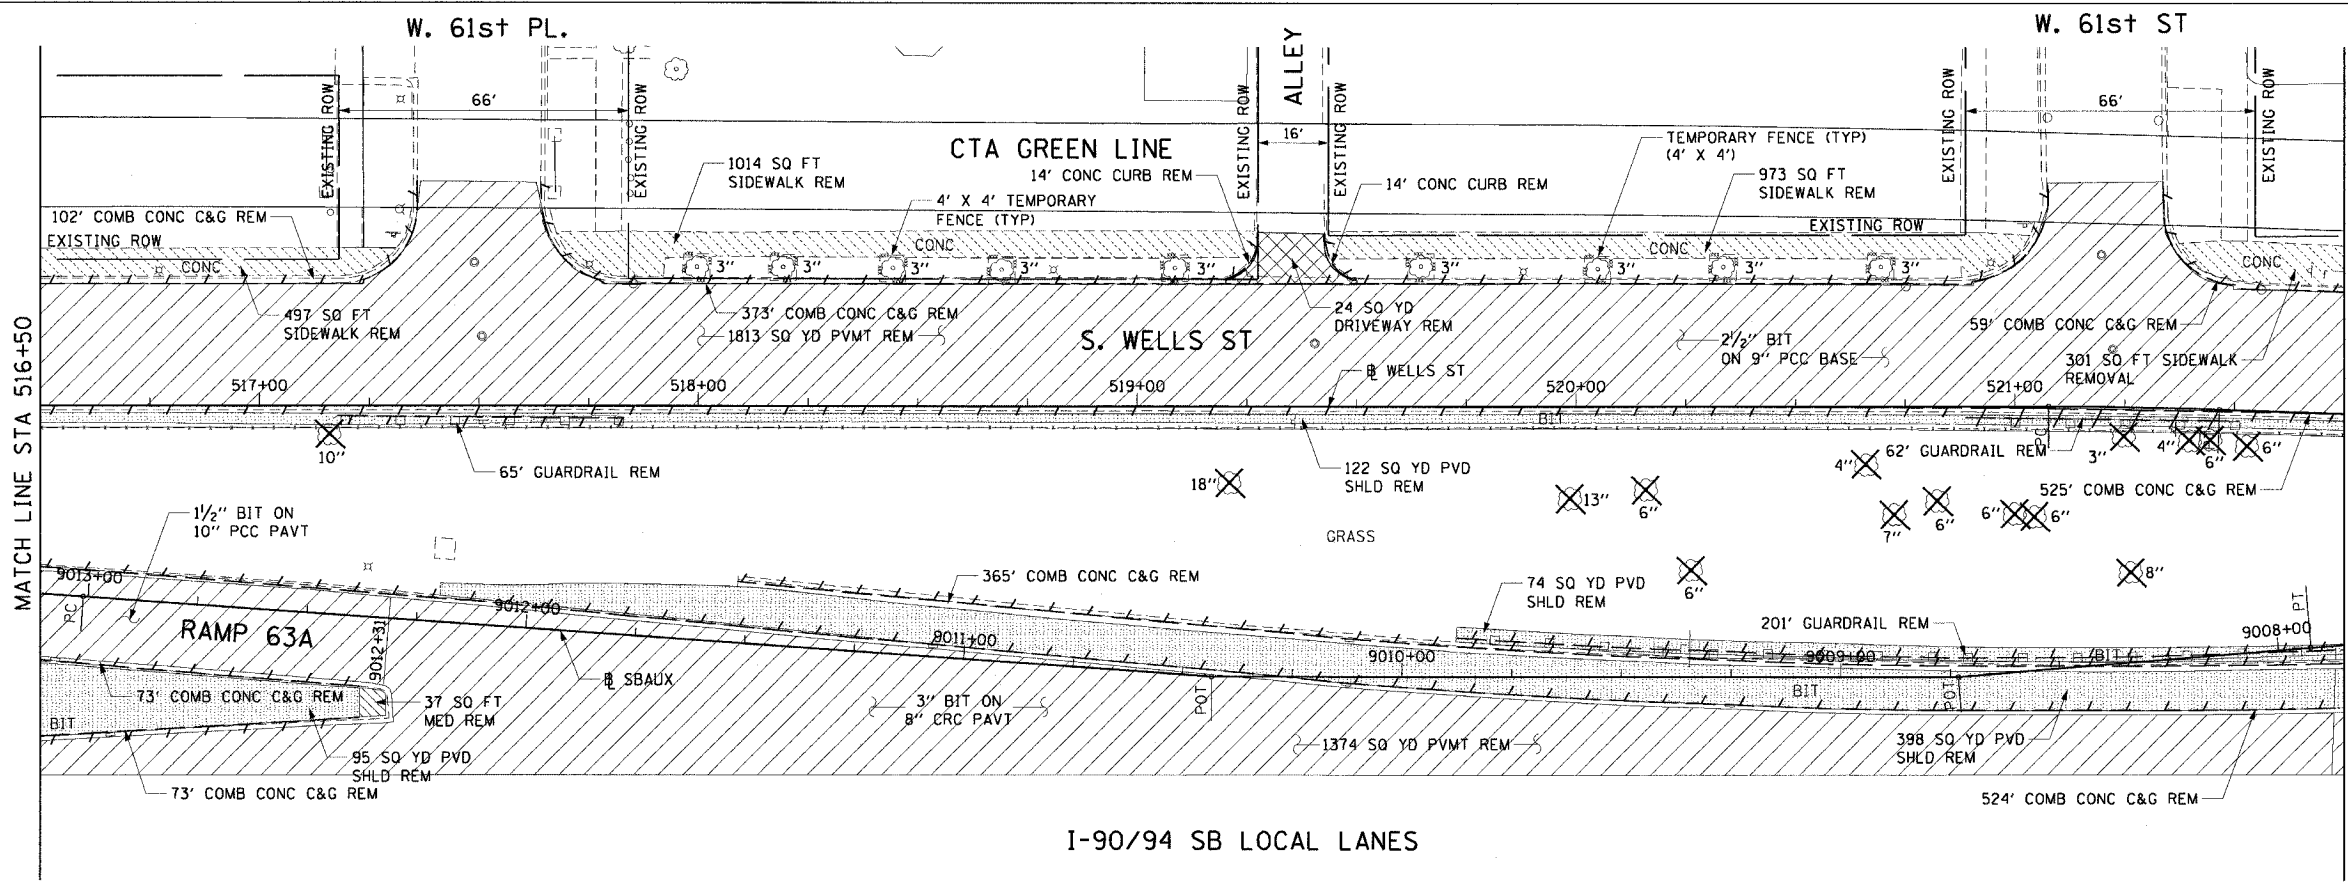

- LEGEND:**
- PAVEMENT REMOVAL
 - MEDIAN REMOVAL
 - LINEAR REMOVALS
 - SIDEWALK REMOVAL
 - APPROACH SLAB REMOVAL
 - DRIVEWAY PAVEMENT REMOVAL
 - PAVED SHOULDER REMOVAL
 - TREE REMOVAL (BY OTHERS)
- NOTES:**
- SEE CONTRACT 62583 FOR REMOVAL OF EXISTING ROADWAY LIGHTING AND ITS EQUIPMENT.
 - SEE STRUCTURAL SHEETS FOR RETAINING WALL REMOVALS AND IMPROVEMENTS.
 - SEE DRAINAGE AND UTILITY SHEETS FOR REMOVALS AND IMPROVEMENTS.
 - FOUNDATIONS FOR ROADWAY LIGHTING AND ITS EQUIPMENT ARE REMOVED IN CONTRACT 62693. SEE ELECTRICAL EXISTING CONDITIONS AND DEMOLITION PLANS.
 - SEE SIGNING SHEETS FOR MAINLINE REMOVAL AND IMPROVEMENTS.
 - ALL EXISTING DRIVEWAYS SHOWN ARE CONCRETE UNLESS NOTED OTHERWISE.

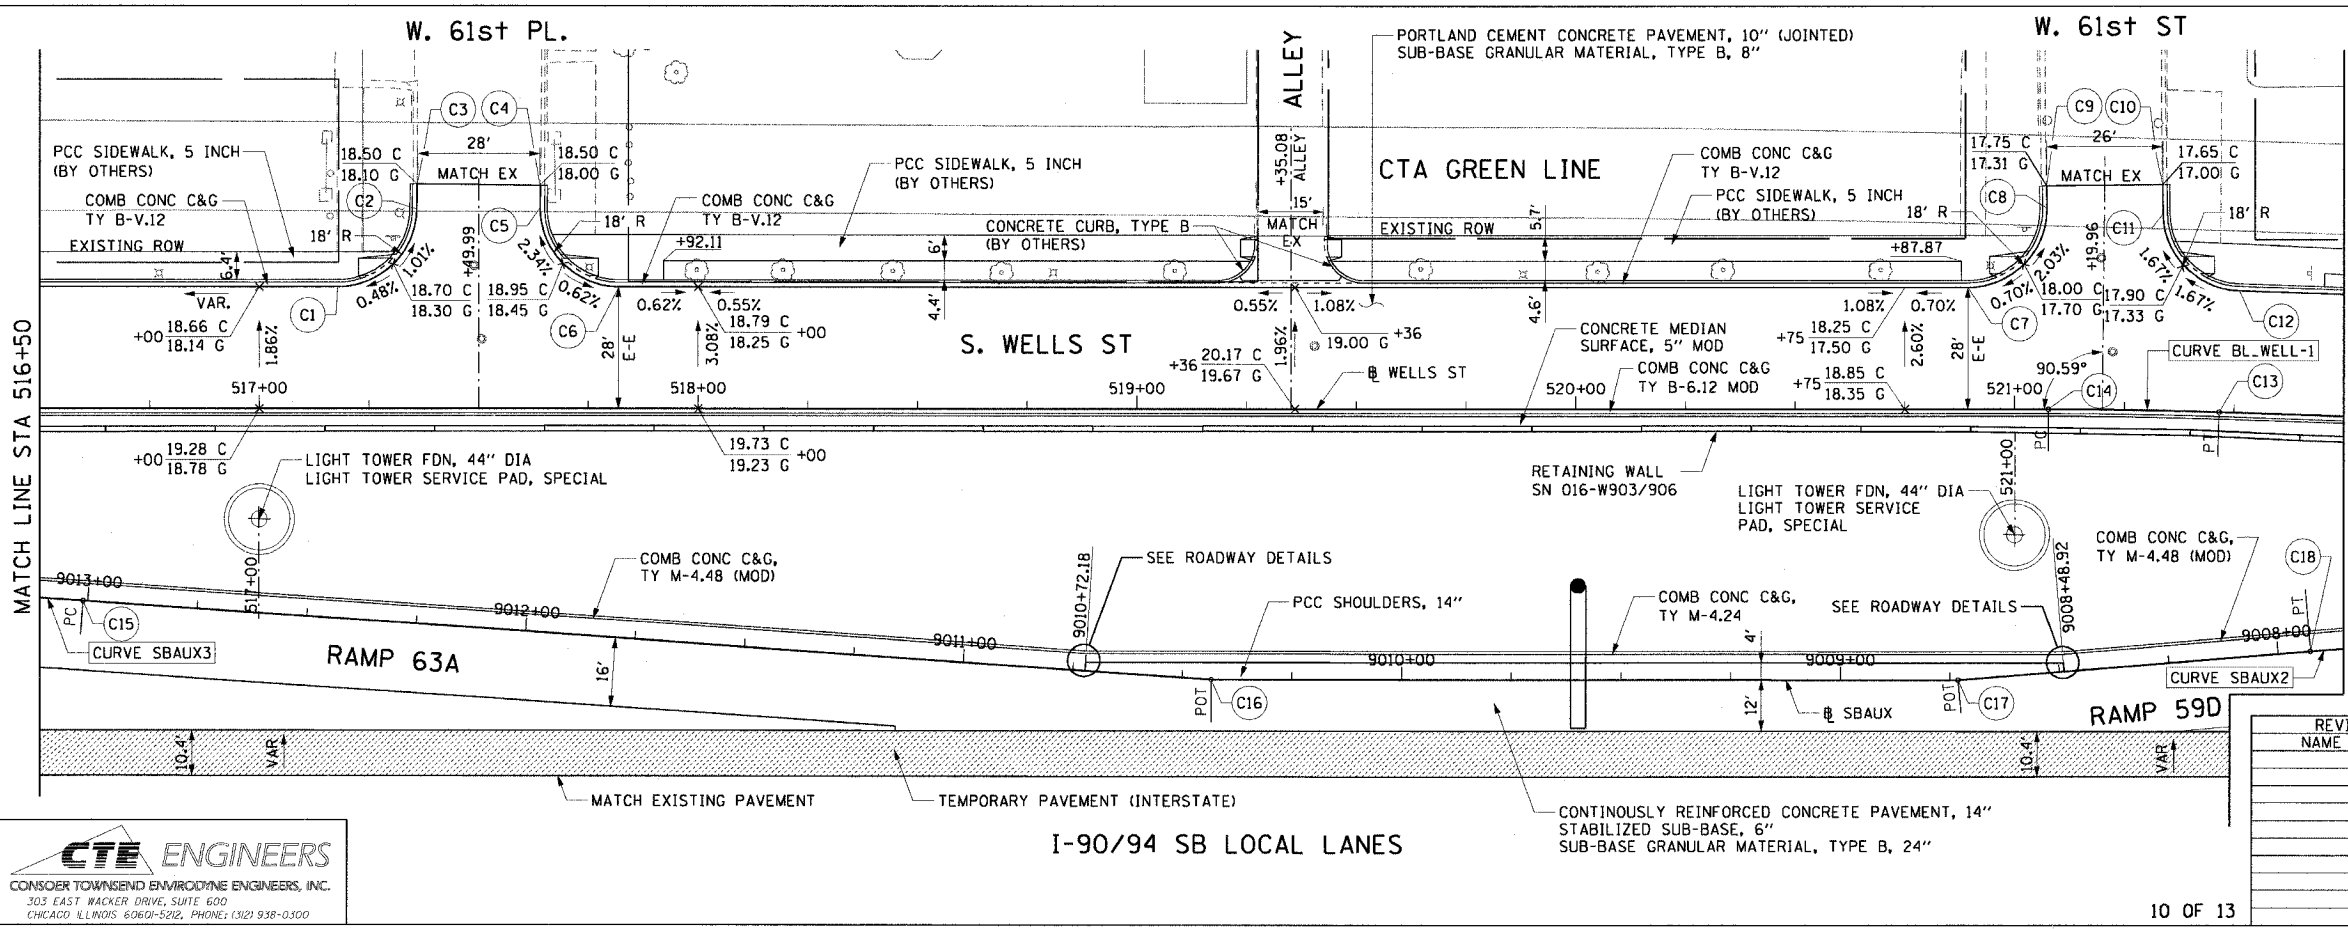

LEGEND:

- TEMPORARY PAVEMENT (INTERSTATE)

PT.	STATION	OFFSET	LOC	NOTES:
C1	517+17.83	28.00' LT	EOP	1. SEE PAVEMENT JOINT AND ELEVATION PLANS FOR RAMP GRADING.
C2	517+35.83	45.79' LT	EOP	
C3	517+35.90	51.51' LT	EOP	
C4	517+64.03	51.18' LT	EOP	
C5	517+63.98	46.18' LT	EOP	2. SEE ALIGNMENT PLANS FOR CURVE DATA.
C6	517+81.98	28.00' LT	EOP	
C7	520+89.33	28.00' LT	EOP	3. SEE ELECTRICAL INFRASTRUCTURE SHEETS FOR IMPROVEMENTS.
C8	521+07.33	46.22' LT	EOP	
C9	521+07.26	51.21' LT	EOP	
C10	521+32.61	51.80' LT	EOP	4. PROPOSED PCC ALLEY AND DRIVEWAY PAVEMENT, 8" WORK TO BE PERFORMED BY OTHERS.
C11	521+32.84	45.21' LT	EOP	
C12	521+50.29	28.00' LT	EOP	
C13	521+46.63	0.00'	EOP	
C14	521+07.69	0.00'	EOP	
C15	9013+01.08	0.00'	EOP	
C16	9010+43.37	0.00'	EOP	
C18	9007+92.62	0.00'	EOP	

REVISIONS	
NAME	DATE

ILLINOIS DEPARTMENT OF TRANSPORTATION
 F.A.I. 90/94 (DAN RYAN EXPRESSWAY)
 63rd ST TO 59th ST (FRONTAGE ROAD & RAMP)
**EXISTING AND PROPOSED ROADWAY PLANS
 WELLS STREET**

SCALE: 1"=20'
 DATE: October 29, 2004
 DRAWN BY: NJH
 CHECKED BY: RMC

CTE ENGINEERS
 CONSOER TOWNSEND ENVIRONMENTAL ENGINEERS, INC.
 303 EAST WACKER DRIVE, SUITE 600
 CHICAGO, ILLINOIS 60601-5202, PHONE: (312) 938-0300

10/25/2004 8:40:46 AM