



F.A.I. RTE.	SECTION	COUNTY	TOTAL SHEETS	SHEET NO.
90/94	2021-922PT.1-AC	COOK	460	49
STA. 526+75	TO STA. 531+75			
FED. ROAD DIST. NO. 1		ILLINOIS	FED. AID PROJECT	
62693				

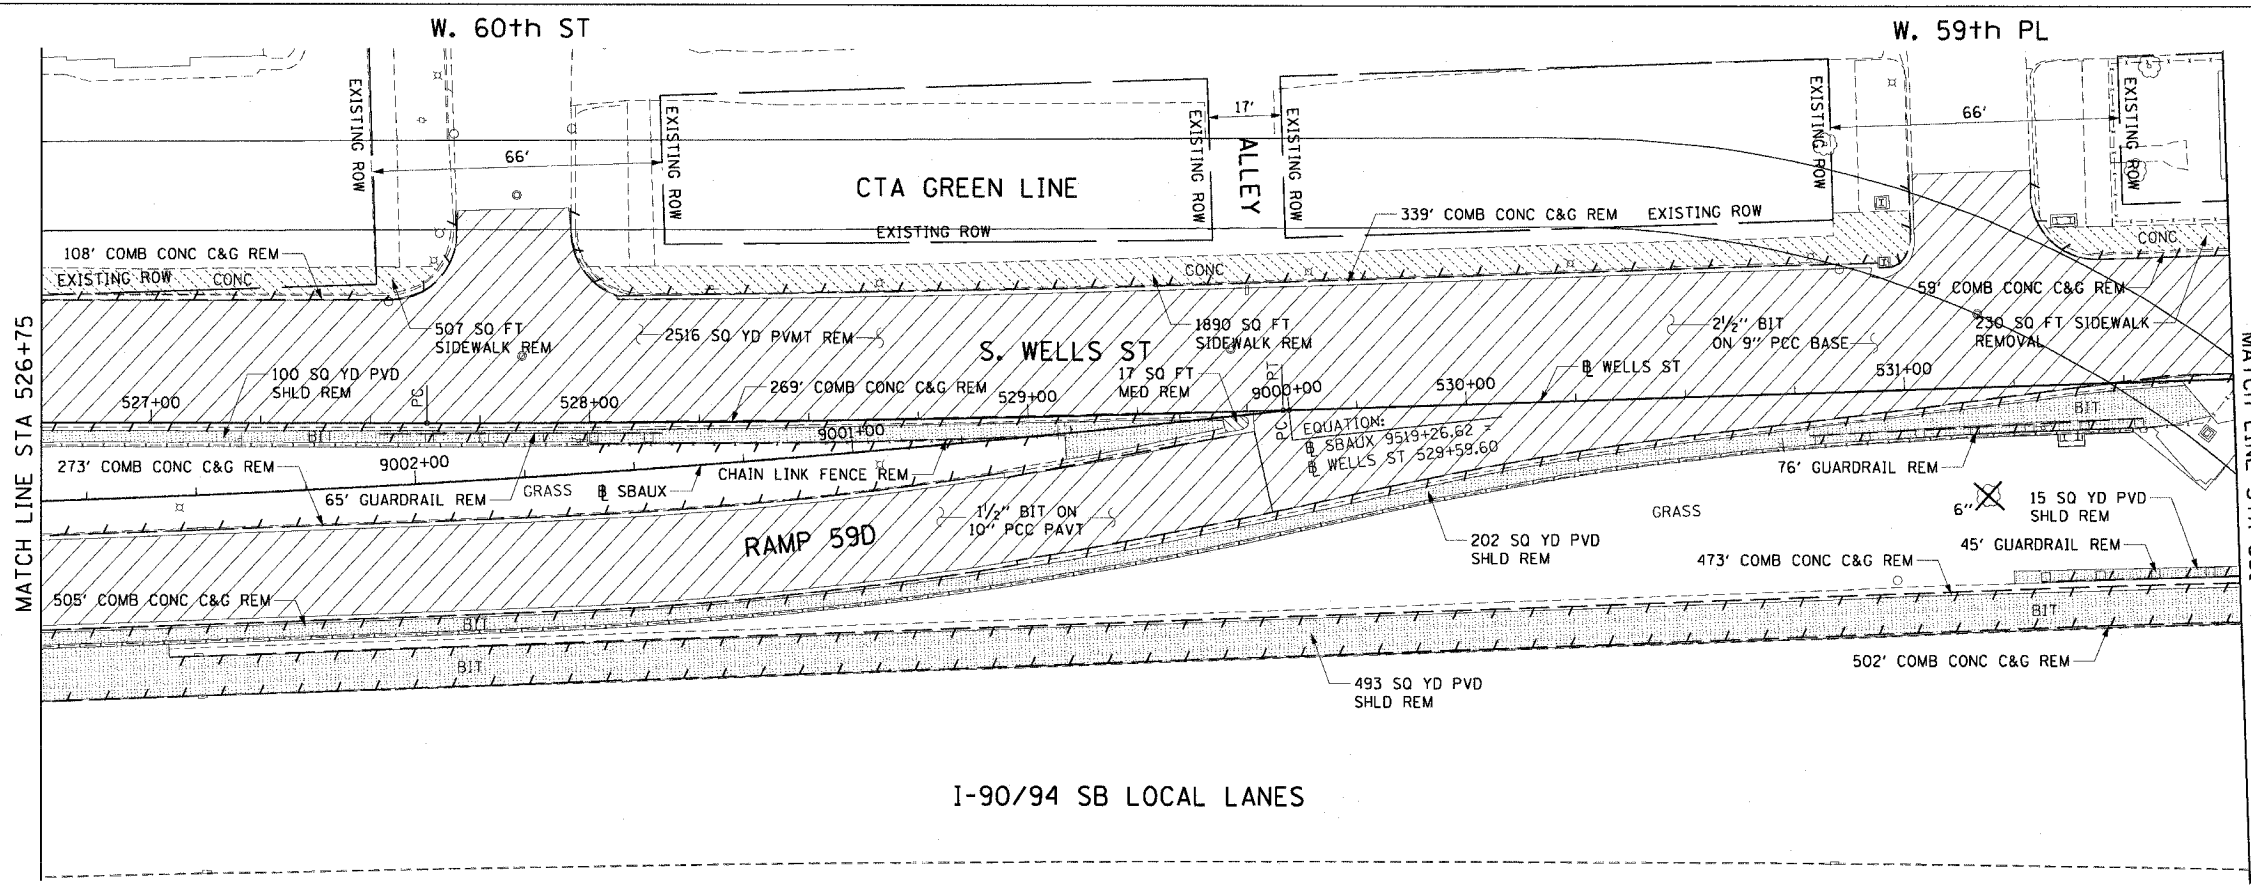

- LEGEND:**
- PAVEMENT REMOVAL
 - MEDIAN REMOVAL
 - LINEAR REMOVALS
 - SIDEWALK REMOVAL
 - APPROACH SLAB REMOVAL
 - DRIVEWAY PAVEMENT REMOVAL
 - PAVED SHOULDER REMOVAL
 - TREE REMOVAL (BY OTHERS)

- NOTES:**
- SEE CONTRACT 62583 FOR REMOVAL OF EXISTING ROADWAY LIGHTING AND ITS EQUIPMENT.
 - SEE STRUCTURAL SHEETS FOR RETAINING WALL REMOVALS AND IMPROVEMENTS.
 - SEE DRAINAGE AND UTILITY SHEETS FOR REMOVALS AND IMPROVEMENTS.
 - FOUNDATIONS FOR ROADWAY LIGHTING AND ITS EQUIPMENT ARE REMOVED IN CONTRACT 62693. SEE ELECTRICAL EXISTING CONDITIONS AND DEMOLITION PLANS.
 - SEE SIGNING SHEETS FOR MAINLINE REMOVAL AND IMPROVEMENTS.
 - ALL EXISTING DRIVEWAYS SHOWN ARE CONCRETE UNLESS NOTED OTHERWISE.

EXISTING CONDITIONS AND REMOVAL

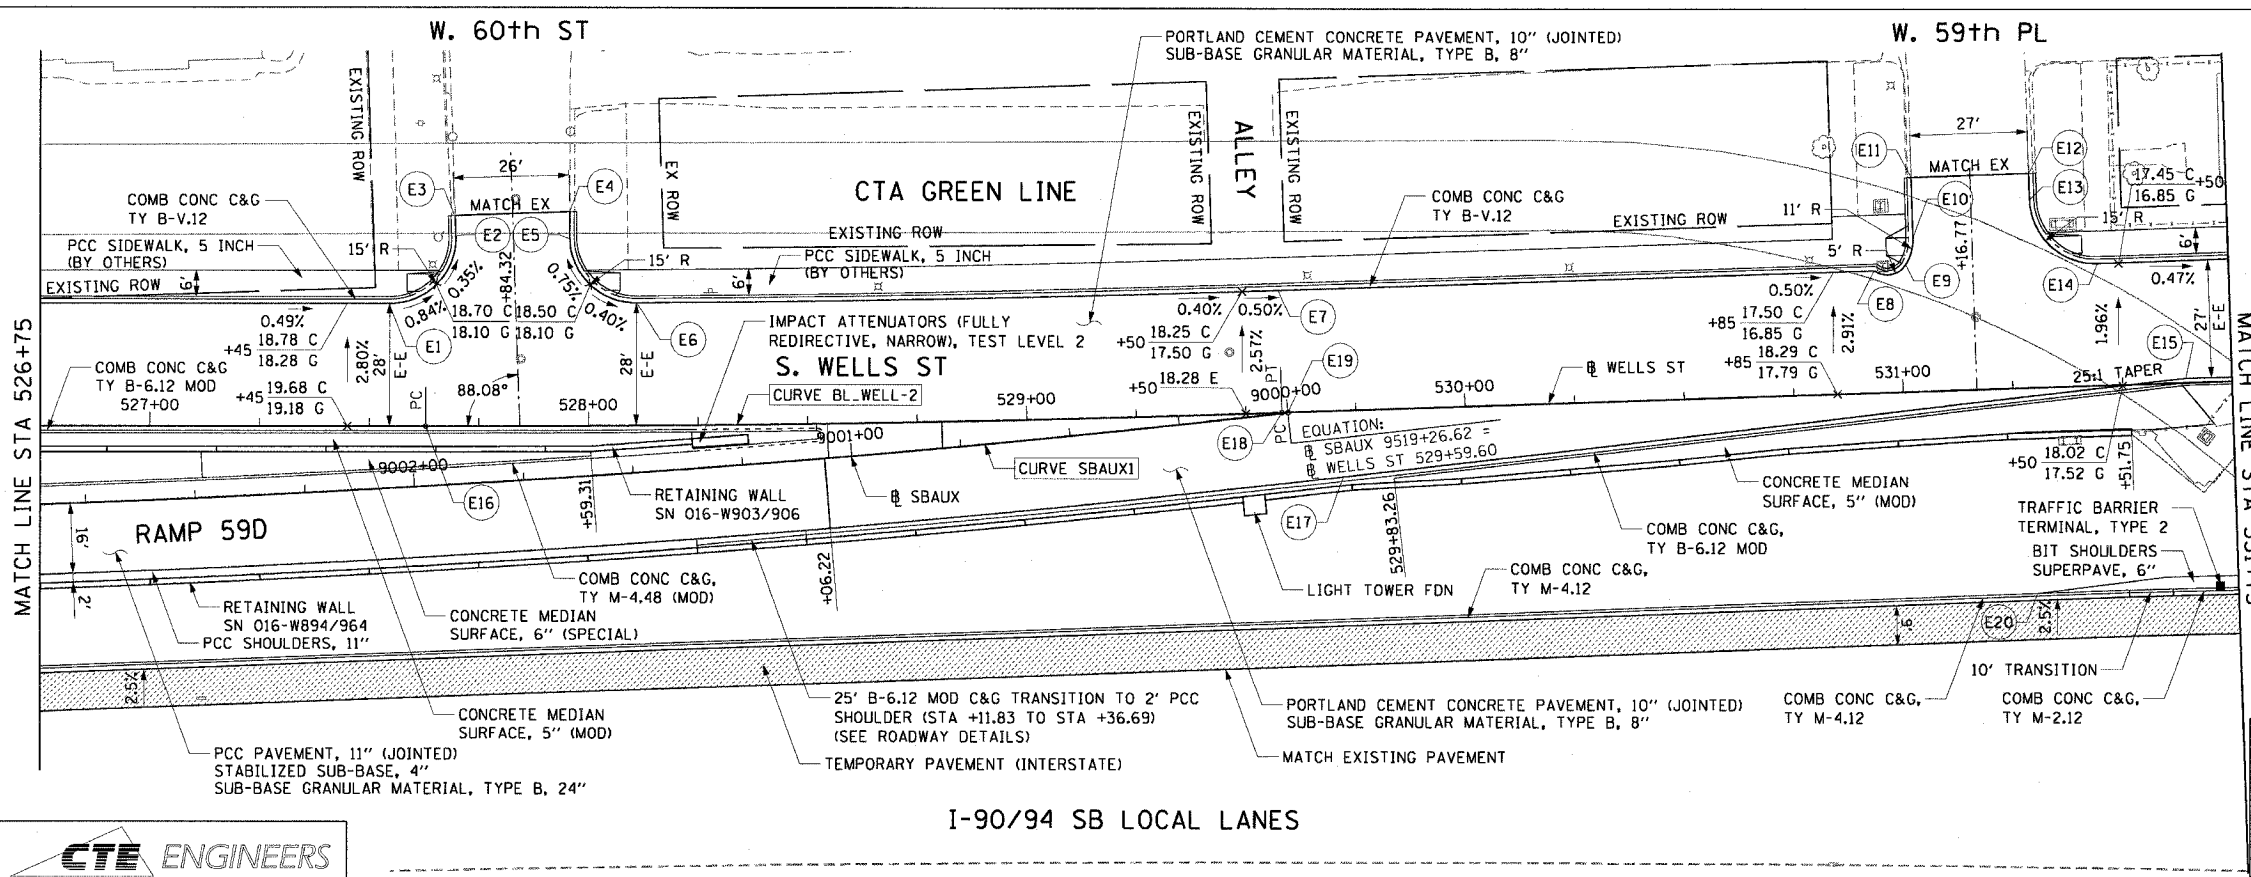

- LEGEND:**
- TEMPORARY PAVEMENT (INTERSTATE)
- NOTES:**
- STATIONS AND OFFSETS FOR RAMP 59D ARE FROM SBAUX BASELINE.
 - SEE ALIGNMENT PLANS FOR CURVE DATA.
 - SEE PAVEMENT JOINT AND ELEVATION PLANS FOR RAMP AND GORE GRADING.
 - SEE ELECTRICAL INFRASTRUCTURE SHEETS FOR IMPROVEMENTS.

PT.	STATION	OFFSET	LOC	PT.	STATION	OFFSET	LOC
E1	527+54.74	28.00'	LT	E11	531+03.36	48.97'	LT
E2	527+69.78	43.51'	LT	E12	531+30.18	48.97'	LT
E3	527+69.63	48.16'	LT	E13	531+30.19	42.97'	LT
E4	527+96.01	48.97'	LT	E14	531+45.19	28.00'	LT
E5	527+95.97	43.11'	LT	E15	531+64.46	1.00'	LT
E6	528+11.08	28.00'	LT	E16	527+62.89	0.00'	EOP
E7	529+58.21	28.00'	LT	E17	529+71.72	15.06'	RT
E8	530+94.26	28.00'	LT	E18	529+58.21	0.00'	EOP
E9	531+01.51	29.18'	LT	E19	9000+00.00	0.00'	EOP
E10	531+03.33	35.23'	LT	E20	531+29.08	46.80'	RT

REVISIONS	
NAME	DATE

ILLINOIS DEPARTMENT OF TRANSPORTATION
 F.A.I. 90/94 (DAN RYAN EXPRESSWAY)
 63rd ST TO 59th ST (FRONTAGE ROAD & RAMPS)
**EXISTING AND PROPOSED ROADWAY PLANS
 WELLS STREET**

SCALE: 1"=20'
 DATE: October 29, 2004

DRAWN BY: NJH
 CHECKED BY: RMG

11/23/2004 03:05:04 PM