


F.A.I. NO.	SECTION	COUNTY	TOTAL SHEETS	SHEET NO.
90/94	2021-922PT.1-AC	COOK	460	106
STA.	TO STA.			
FED. ROAD DIST. NO. 1 ILLINOIS FED. AID PROJECT				

62693

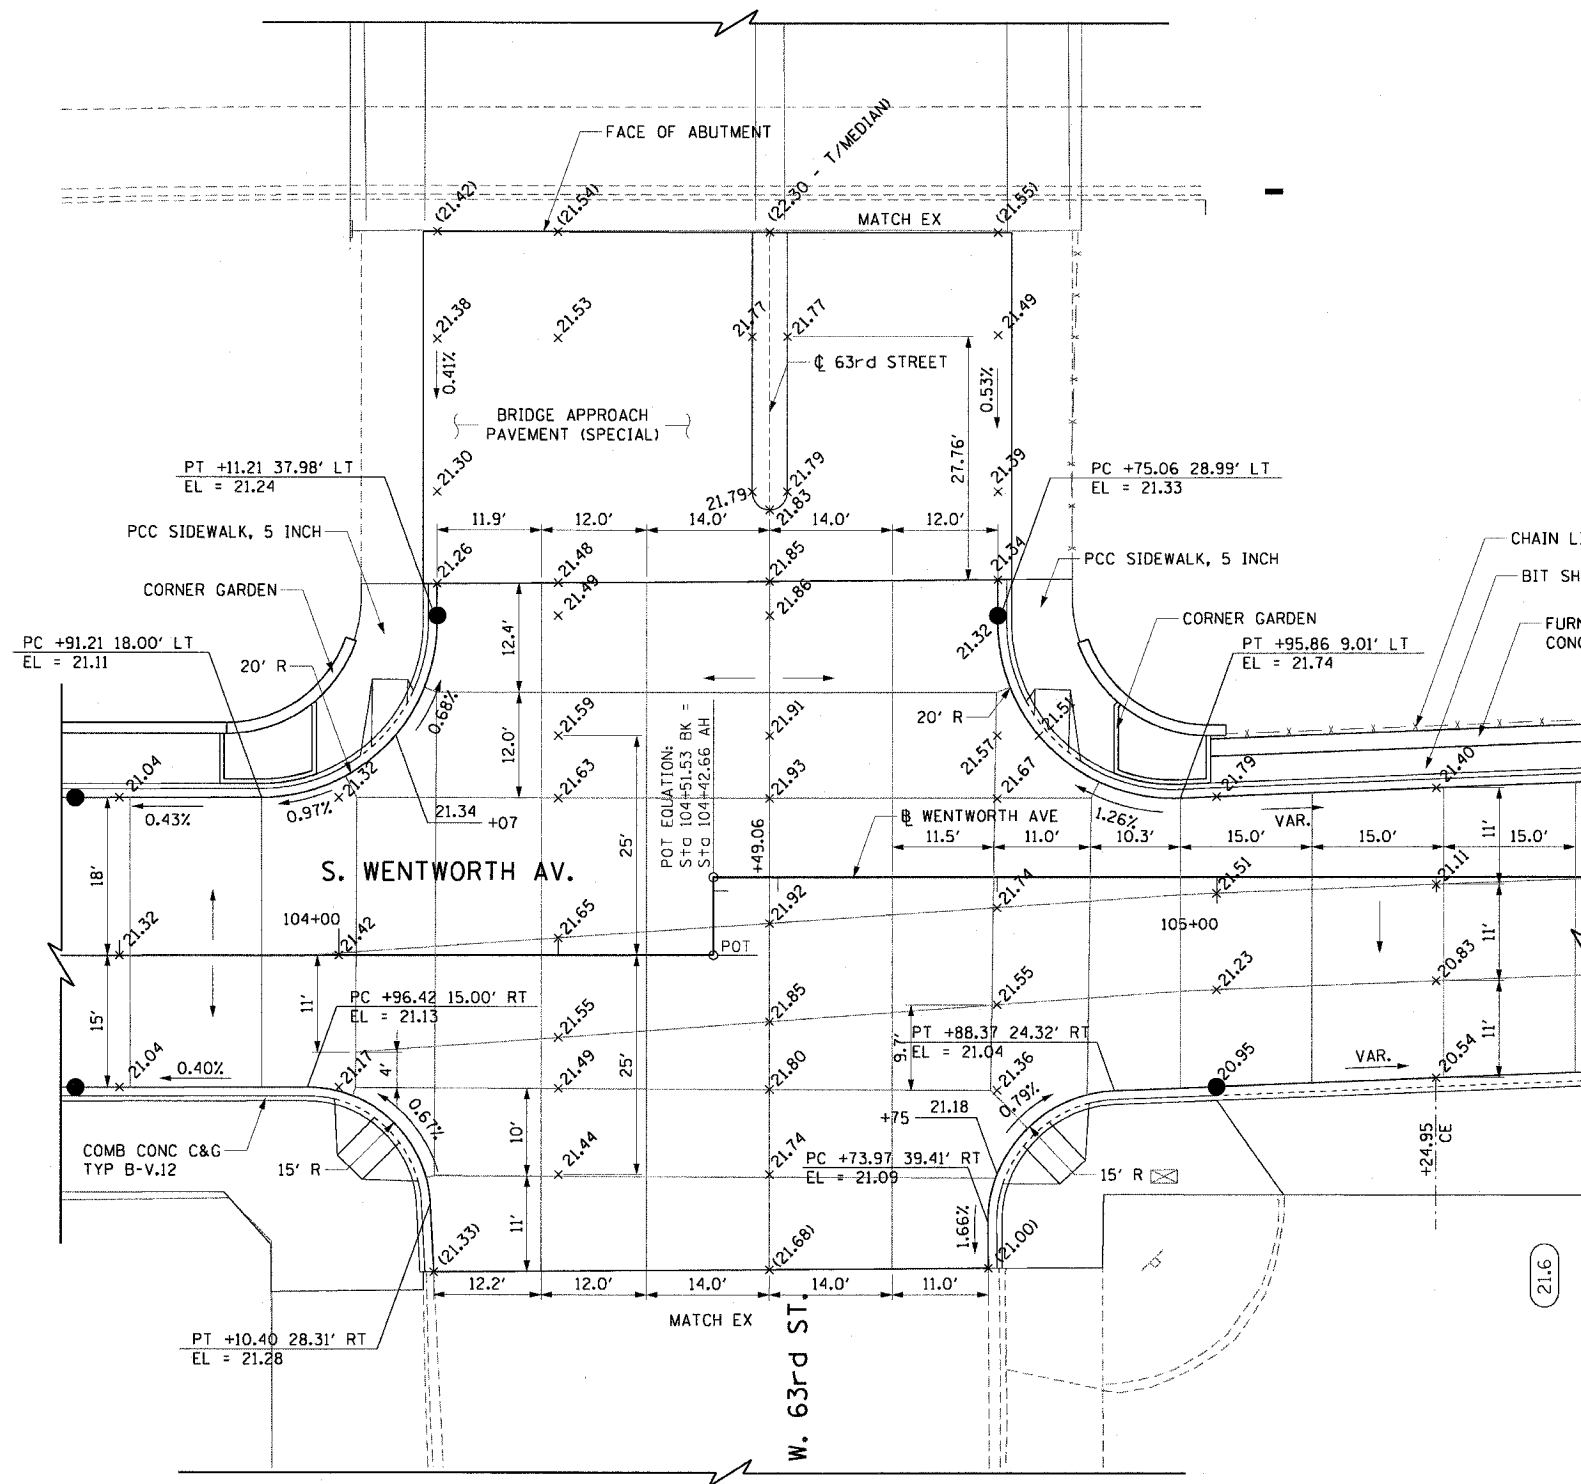

**LEGEND:**

EXISTING ELEVATION (XX.XX)

PROPOSED ELEVATION XX.XX

→ DIRECTION OF PAVEMENT SLOPE

**NOTES:**

1. SEE STRUCTURAL SHEETS FOR CORNER GARDEN AND APPROACH PAVEMENT DETAILS.
2. SEE ROADWAY DETAIL FOR CURB AND GUTTER TRANSITIONS AT THE BRIDGE APPROACH PAVEMENT.
3. USE DOWEL BARS INSTEAD OF TIE BARS FOR FIRST PANEL NEXT TO WENTWORTH AVENUE PAVEMENT.
4. ELEVATIONS ALONG BASELINE ARE LOCATED AT EVEN 25' INCREMENTS UNLESS NOTED.

REVISIONS	
NAME	DATE

ILLINOIS DEPARTMENT OF TRANSPORTATION  
 F.A.I. 90/94 (DAN RYAN EXPRESSWAY)  
 63rd ST TO 59th ST (FRONTAGE ROAD & RAMPS)

**PROPOSED IMPROVEMENT  
 WENTWORTH AVENUE  
 W. 63rd STREET INTERSECTION**

SCALE: 1"=10'  
 DATE: October 29, 2004

DRAWN BY: NJH  
 CHECKED BY: RMG



m:\p4\468\c1\14-cmf\9c\st\inter section details\091012a.dwg 10/29/2004 9:46:55 AM