



F.A.I. RTE.	SECTION	COUNTY	TOTAL SHEETS	SHEET NO.
90/94	2021-922PT.1-AC	COOK	460	112
STA.	TO STA.			
FED. ROAD DIST. NO. 1	ILLINOIS	FED. AID PROJECT		

62693

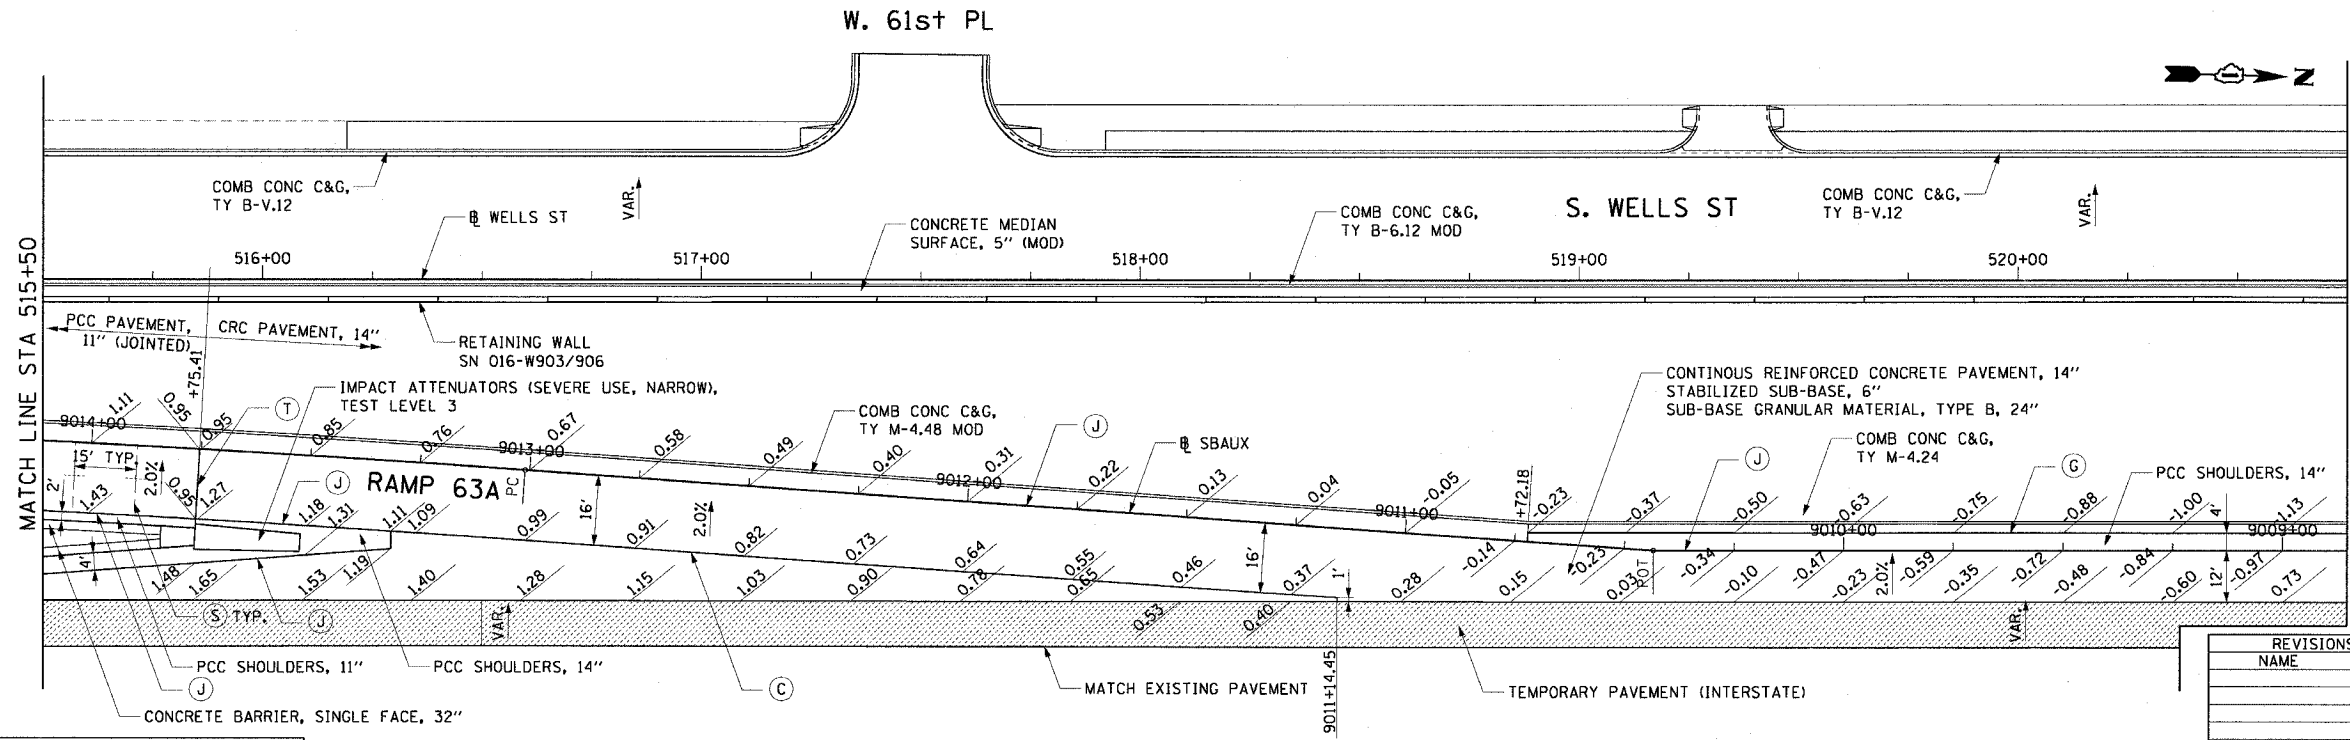

- NOTES:**
- SEE EXISTING AND PROPOSED ROADWAY PLANS FOR WENTWORTH AVE GRADING.
  - ALL STATION CALLOUTS ARE BASED ON THE RAMP BASELINE, UNLESS OTHERWISE NOTED.
  - ELEVATIONS ARE SHOWN ON EVEN 25' INTERVALS, UNLESS OTHERWISE NOTED.
  - SEE GORE DETAILS FOR GORE GRADING.
- PAVEMENT JOINT LEGEND:**
- (C) LONGITUDINAL CONSTRUCTION JOINT WITH NO. 8 EPOXY COATED TIE BARS, 30" LONG @ 24" C-C
  - (G) TIE BARS - NO. 6 EPOXY COATED TIE BARS, 24" LONG @ 24" C-C
  - (J) LONGITUDINAL SHOULDER JOINT WITH NO. 8 EPOXY COATED TIE BARS, 30" LONG @ 24" C-C
  - (S) SAWED CONTRACTION JOINT WITH NO. 12 SMOOTH EPOXY COATED TIE BARS, 18" LONG @ 12" C-C
  - (T) TRANSVERSE EXPANSION JOINT WITH NO. 12 SMOOTH EPOXY COATED TIE BARS, 18" LONG @ 12" C-C

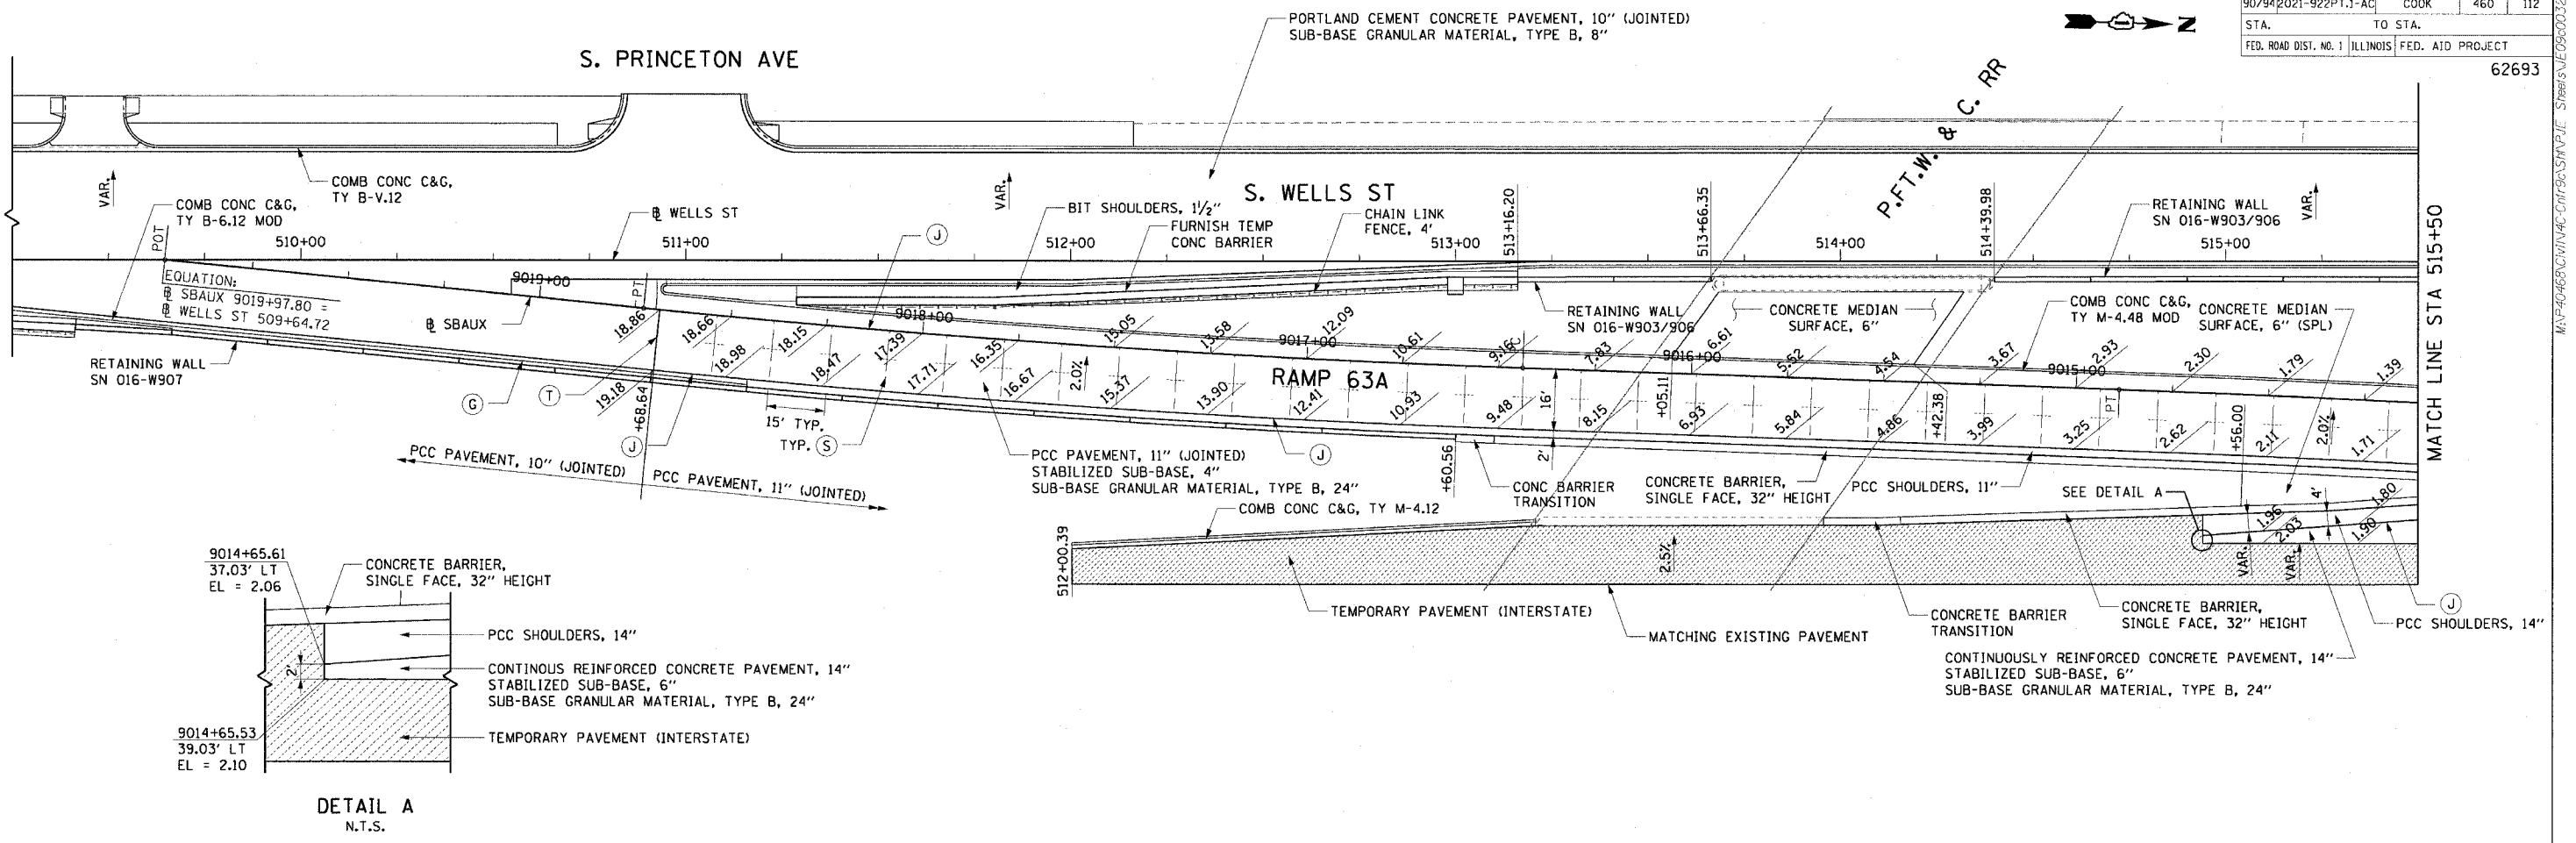

REVISIONS	NAME	DATE

ILLINOIS DEPARTMENT OF TRANSPORTATION  
F.A.I. 90/94 (DAN RYAN EXPRESSWAY)  
63rd ST TO 59th ST (FRONTAGE ROAD & RAMPS)

**PAVEMENT JOINT AND ELEVATION PLANS  
SOUTHBOUND AUXILIARY RAMP**

SCALE: 1"=20'  
DATE: October 29, 2004

DRAWN BY: NJH  
CHECKED BY: RMC

17/23/2004 03:07:02 PM