
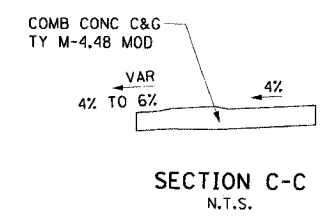
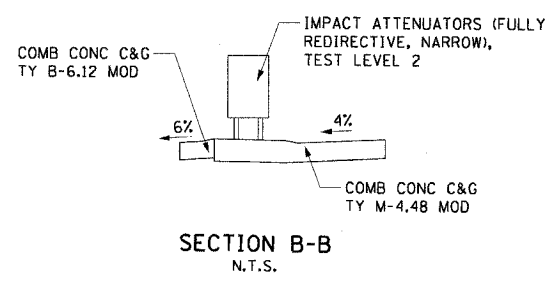
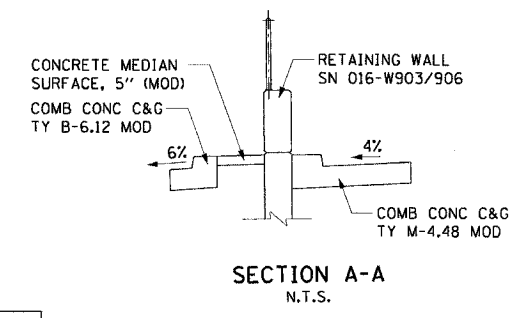
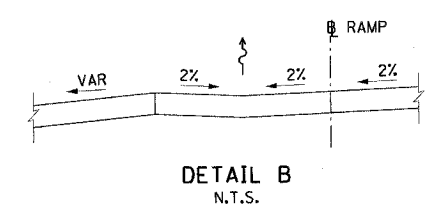
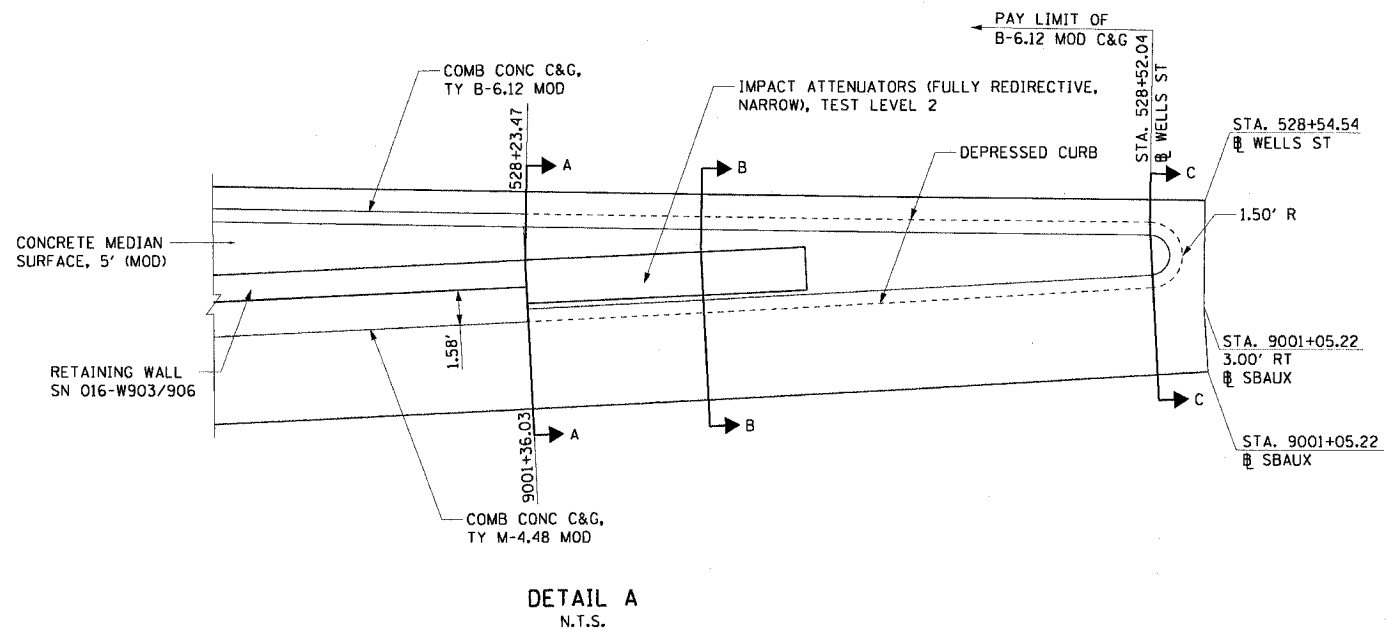


F.A.I. RTE.	SECTION	COUNTY	TOTAL SHEETS	SHEET NO.
90/94	2021-922PT.1-AC	COOK	460	117
STA.	TO STA.			
FED. ROAD DIST. NO. 1	ILLINOIS	FED. AID PROJECT		

62693

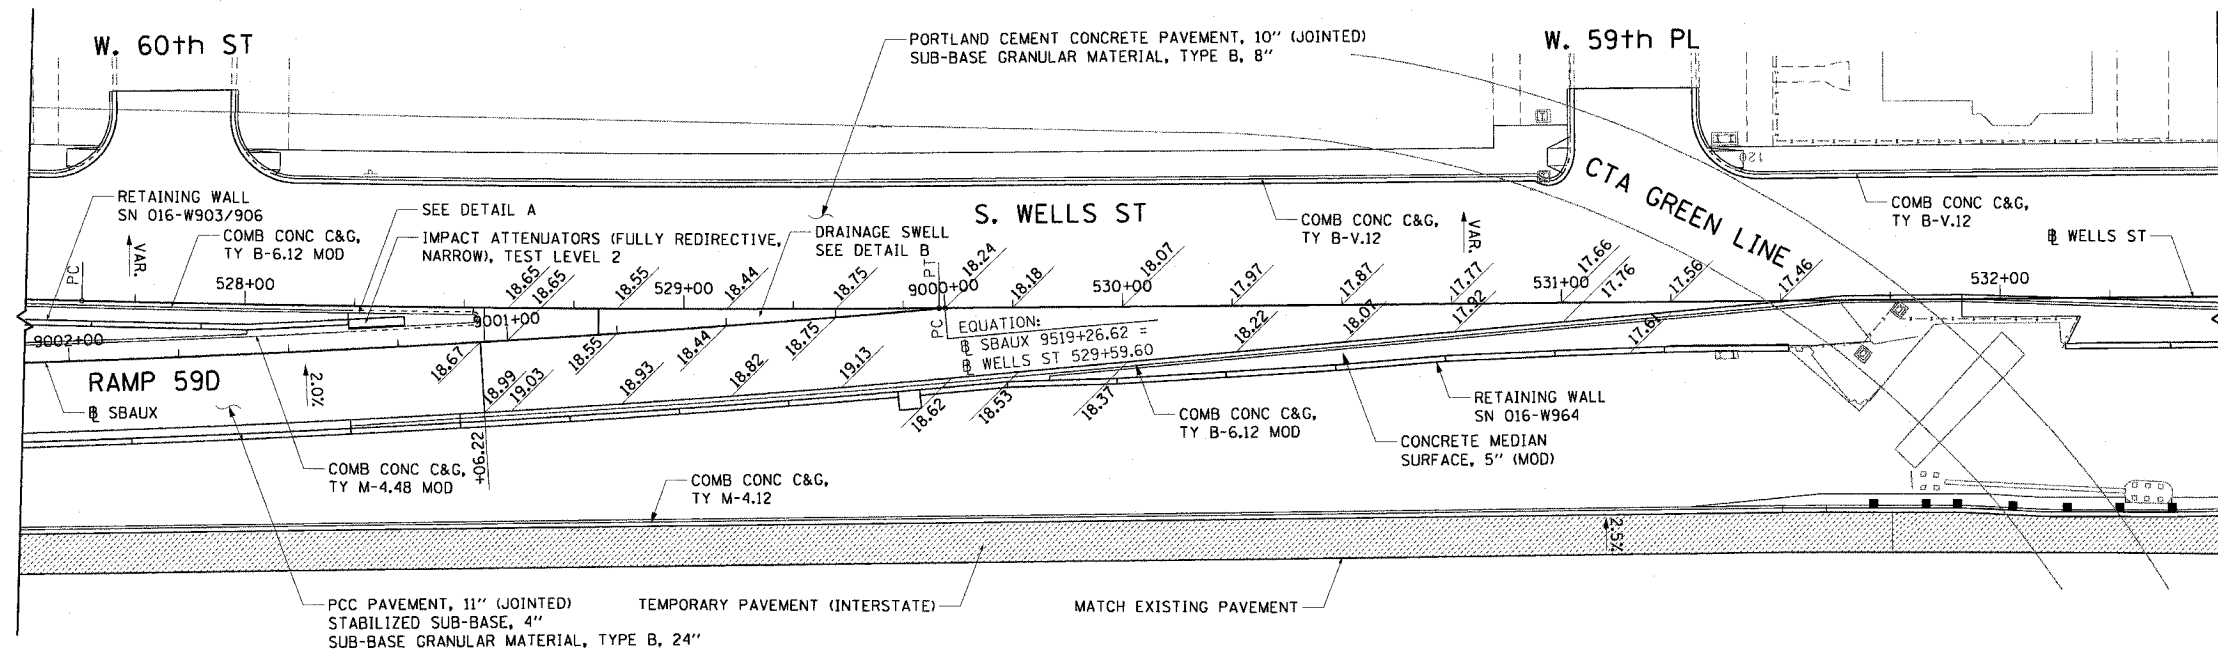

- NOTES:
- SEE EXISTING AND PROPOSED ROADWAY PLANS FOR WELLS STREET GRADING.
  - ALL STATION CALLOUTS ARE BASED ON THE SBAUX BASELINE, UNLESS OTHERWISE NOTED.
  - ELEVATIONS ARE SHOWN ON EVEN 25' INTERVALS, UNLESS OTHERWISE NOTED.
  - SEE PAVEMENT JOINT AND ELEVATION PLANS FOR RAMP GRADING.

REVISIONS	
NAME	DATE

ILLINOIS DEPARTMENT OF TRANSPORTATION  
 F.A.I. 90/94 (DAN RYAN EXPRESSWAY)  
 63rd ST TO 59th ST (FRONTAGE ROAD & RAMPS)

**GORE DETAILS  
 RAMP 59D**

SCALE: 1"=20'  
 DATE: October 29, 2004

DRAWN BY: NJH  
 CHECKED BY: RMG

11/23/2004 03:28:41 PM