



F.A.I. RTE.	SECTION	COUNTY	TOTAL SHEETS	SHEET NO.
90/94	2021-922PT.1-AC	COOK	460	121
STA.	TO STA.			
FED. ROAD DIST. NO. 1	ILLINOIS	FED. AID PROJECT		

62693

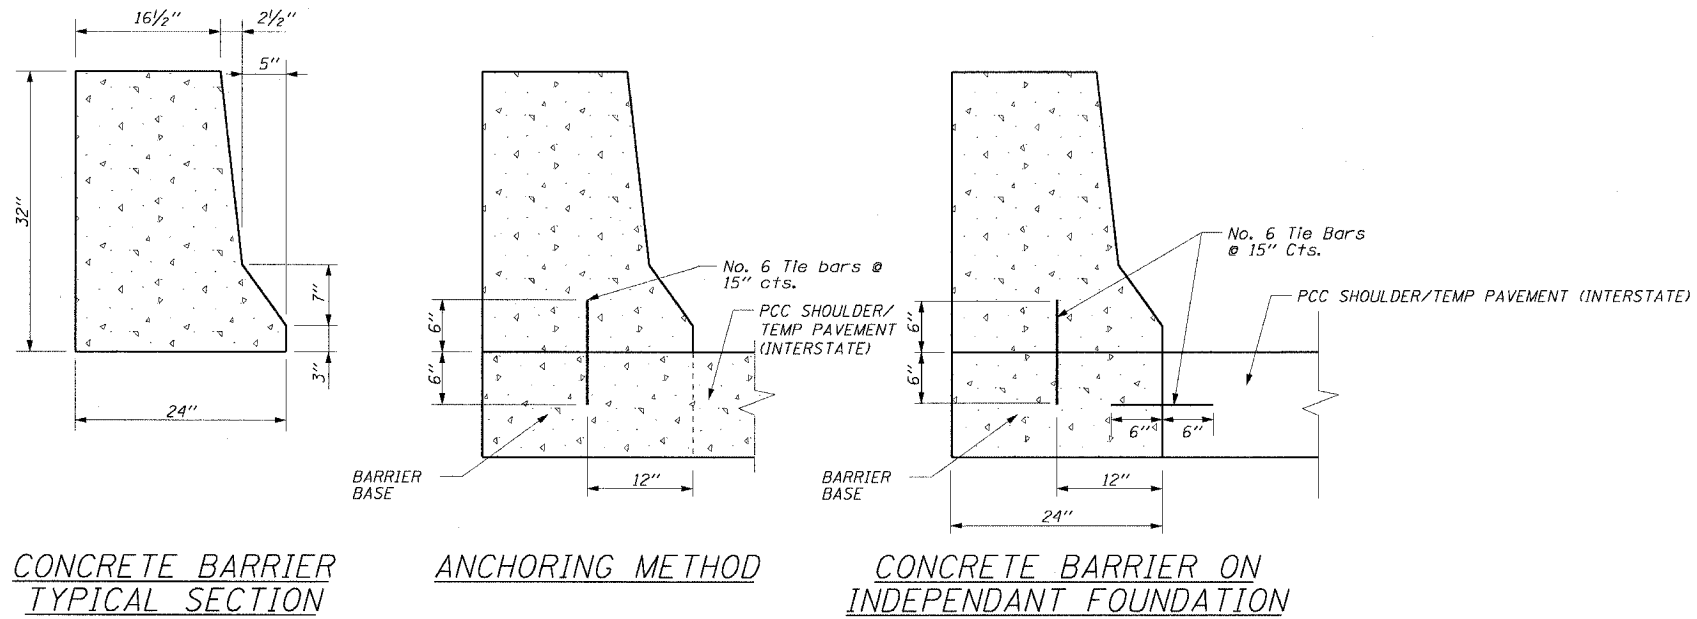

NOTES:  
TIE BARS SHALL BE INCLUDED IN THE COST OF CONCRETE BARRIER, SINGLE FACE 32" HEIGHT.

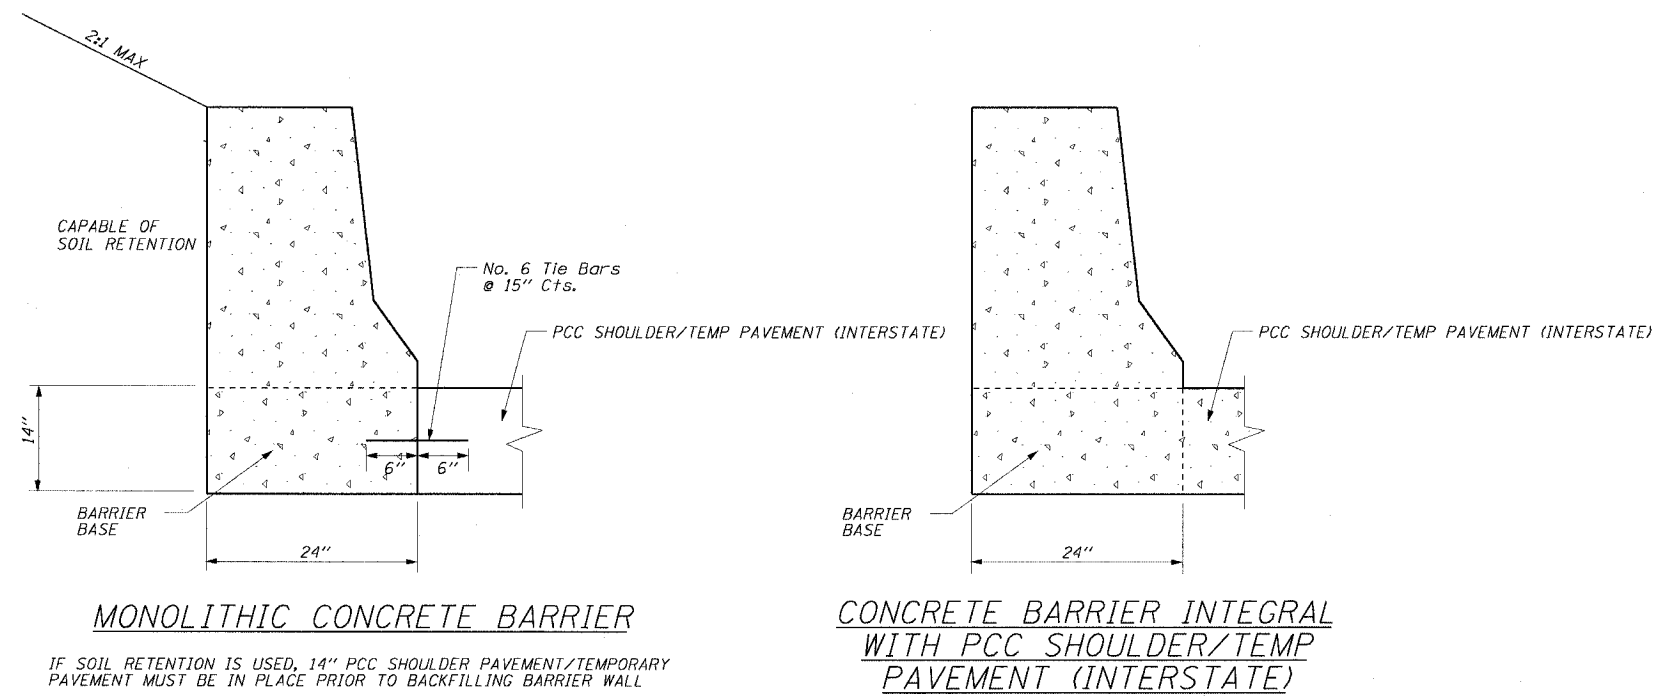

MONOLITHIC CONCRETE BARRIER  
IF SOIL RETENTION IS USED, 14" PCC SHOULDER PAVEMENT/TEMPORARY PAVEMENT MUST BE IN PLACE PRIOR TO BACKFILLING BARRIER WALL

CONCRETE BARRIER INTEGRAL WITH PCC SHOULDER/TEMP PAVEMENT (INTERSTATE)

CONCRETE BARRIER, SINGLE FACE 32" HEIGHT



REVISIONS	
NAME	DATE

ILLINOIS DEPARTMENT OF TRANSPORTATION  
F.A.I. 90/94 (DAN RYAN EXPRESSWAY)  
63rd ST TO 59th ST (FRONTAGE ROAD & RAMPS)  
**ROADWAY DETAILS**  
**CONCRETE BARRIER, SINGLE FACE 32" HEIGHT**  
SCALE: NONE  
DATE: October 29, 2004  
DRAWN BY: RLK  
CHECKED BY: EL

m:\p4\468\ch\146-ent\90-94\roadway\_details\62693.dwg 3:55:14 PM 10/27/2004