


F.A.I. RTE.	SECTION	COUNTY	TOTAL SHEETS	SHEET NO.
90/94	2021-922PT.1-AC	COOK	460	195
STA.	TO STA.			
FED. ROAD DIST. NO. 1	ILLINOIS	FED. AID PROJECT		


62693

NOTES:


1. SEE DRAWINGS EI-100 AND EI-101 FOR ELECTRICAL SYMBOLS AND ABBREVIATIONS.
2. COORDINATE ALL WORK WITH STRUCTURAL DRAWINGS AND IDOT CONTRACT NO. 62583.
3. ALL ITEMS DESIGNATED AS "BY OTHERS" WILL BE INSTALLED UNDER IDOT CONTRACT NO. 62583.
4. CONDUIT MUST BE STUBBED OUT OF CONCRETE A MINIMUM OF 3".
5. LOCATION OF CONDUIT STUB UP IN PARAPET WALL FOR FUTURE RAMP METER FLASHER SHALL BE COORDINATED WITH IDOT CONTRACT NO. 62583.
6. SEE PLAN DRAWINGS FOR CONDUIT ROUTING.

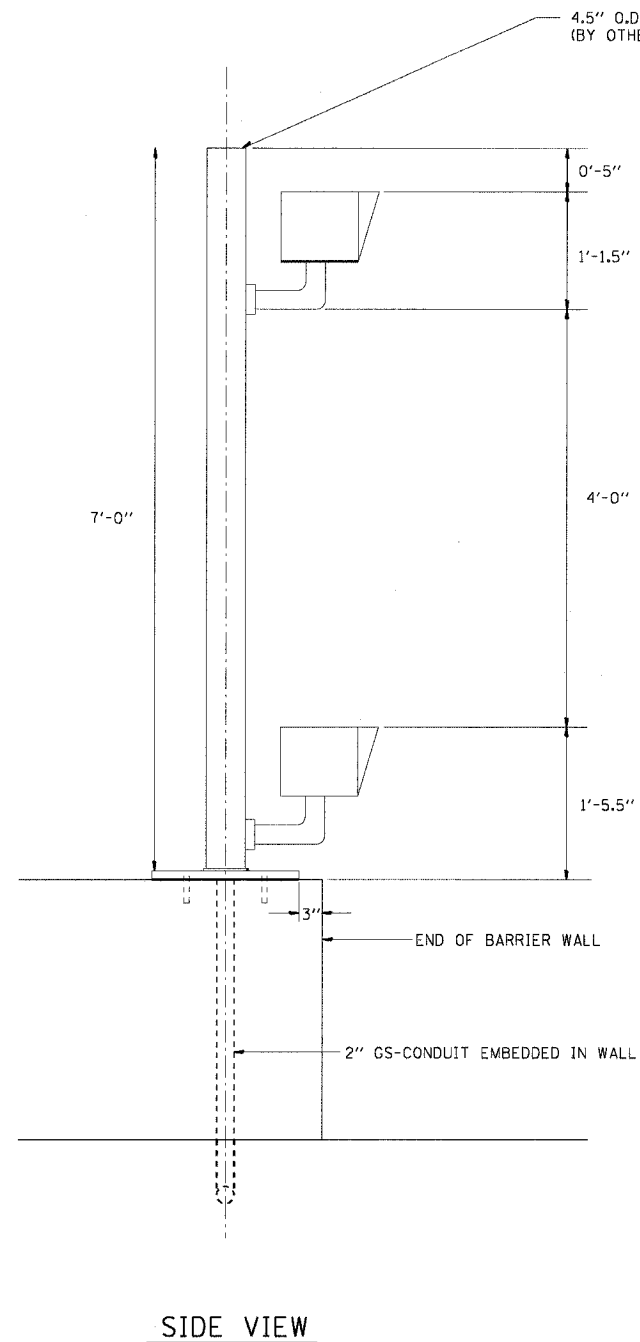


SIDE VIEW

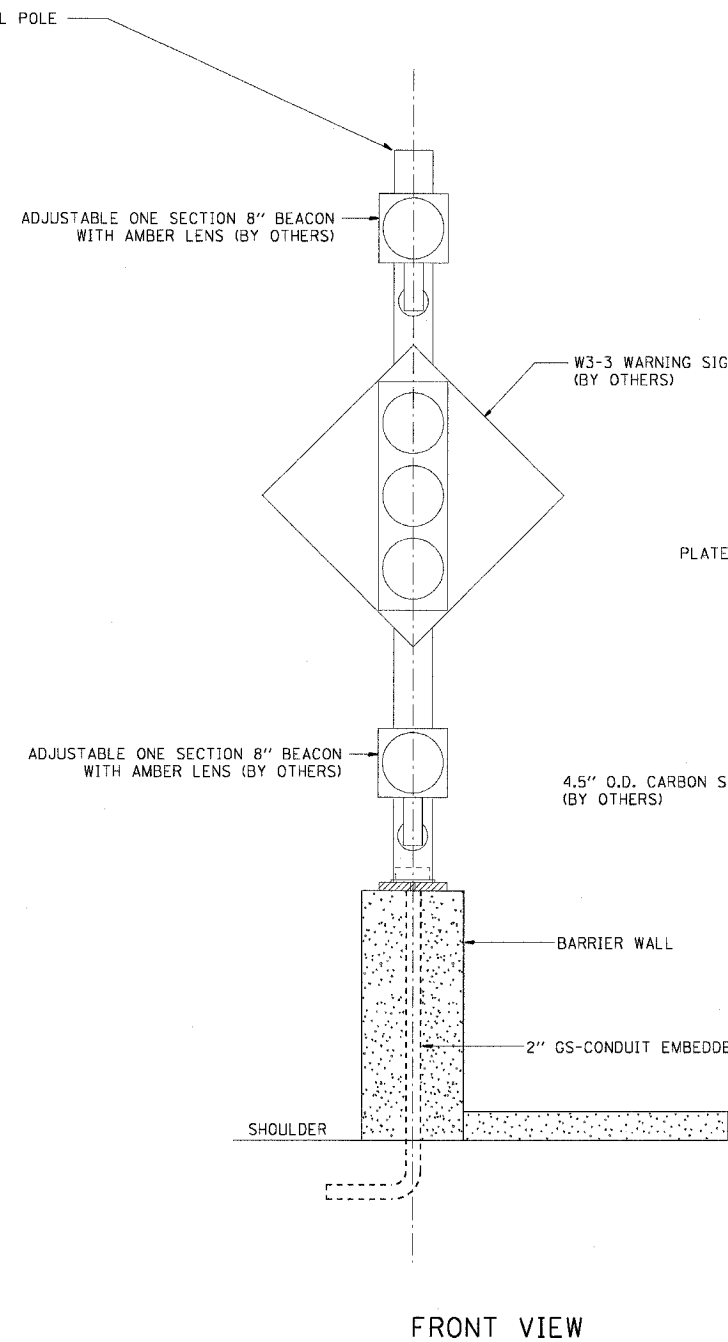


FRONT VIEW

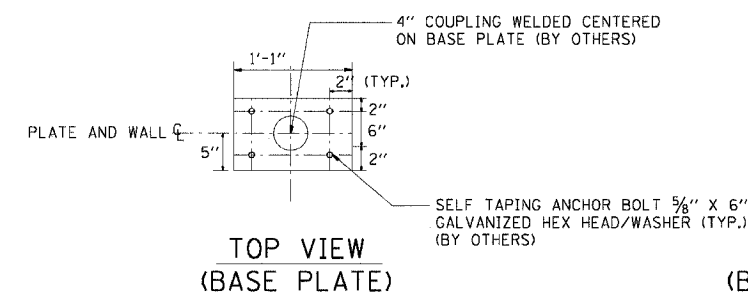


TOP VIEW
(BASE PLATE)

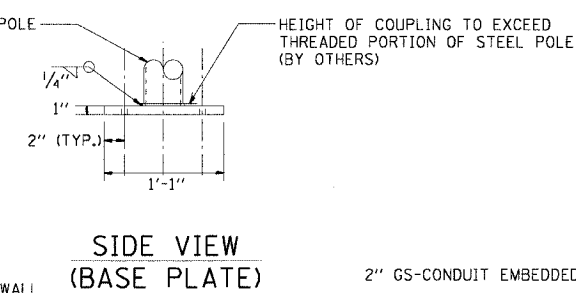

SIDE VIEW
(BASE PLATE)

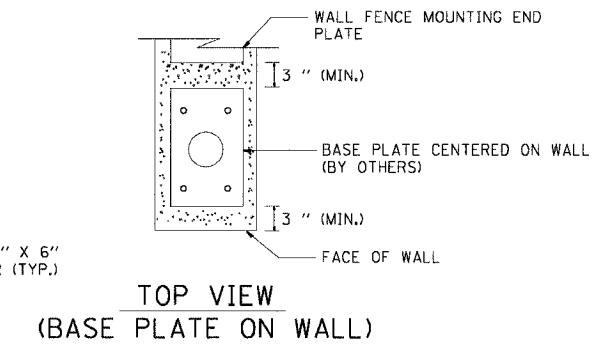

TOP VIEW
(BASE PLATE ON WALL)

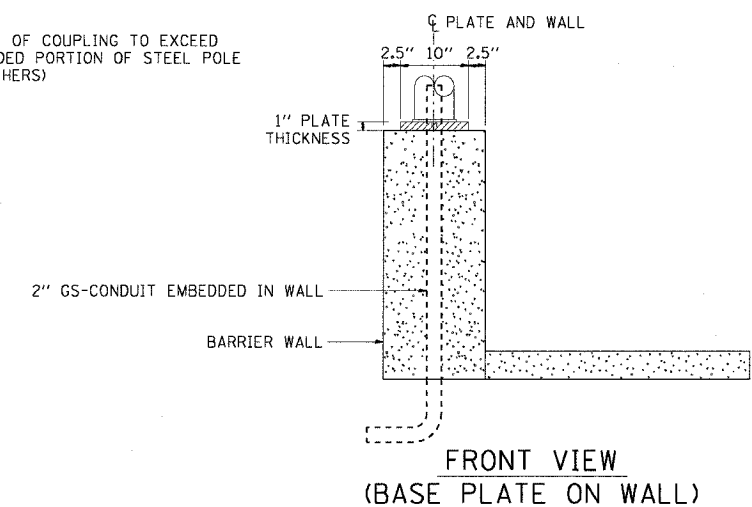

FRONT VIEW
(BASE PLATE ON WALL)

FLASHER POST ON BARRIER WALL

EI-112

**Edwards
AND Kelcey**
ONE NORTH FRANKLIN
CHICAGO, IL 60606
PHONE: (312) 251-3000
FAX: (312) 251-3015
WEB: WWW.EKCORP.COM

REVISIONS		ILLINOIS DEPARTMENT OF TRANSPORTATION F.A.I. 90/94 (DAN RYAN EXPRESSWAY) 63rd ST TO 59th ST (FRONTAGE ROAD & RAMPS)	RAMP METER FLASHER ON BARRIER WALL DETAIL
NAME	DATE		
		SCALE: NOT TO SCALE	DRAWN BY: MJL
		DATE: October 29, 2004	CHECKED BY: GFR

11/23/2004 08:50:48 AM