


| | | | | |
|-----------------------|--------------------|------------------|--------------|-----------|
| F.A.I. RTE. | SECTION | COUNTY | TOTAL SHEETS | SHEET NO. |
| 90/94 2021-922PT.1-AC | | COOK | 460 | 202 |
| STA. 1426+00.00 | TO STA. 1436+00.00 | | | |
| FED. ROAD DIST. NO. 1 | ILLINOIS | FED. AID PROJECT | | |

62693


NOTES:

1. SEE DRAWINGS EI-100 AND EI-101 FOR ELECTRICAL SYMBOLS AND ABBREVIATIONS.
2. REMOVE LIGHTING CONCRETE FOUNDATION. LIGHT POLE, MAST ARM, AND LUMINAIRE WILL BE REMOVED IN IDOT CONTRACT NO. 62583.
3. ITS CABINET REMOVED AS PART OF IDOT CONTRACT NO. 62583.
4. COORDINATE ALL WORK WITH CIVIL WORK, STRUCTURAL WORK, SUGGESTED STAGES OF CONSTRUCTION AND TRAFFIC CONTROL PLANS, AND IDOT CONTRACT NO. 62583.

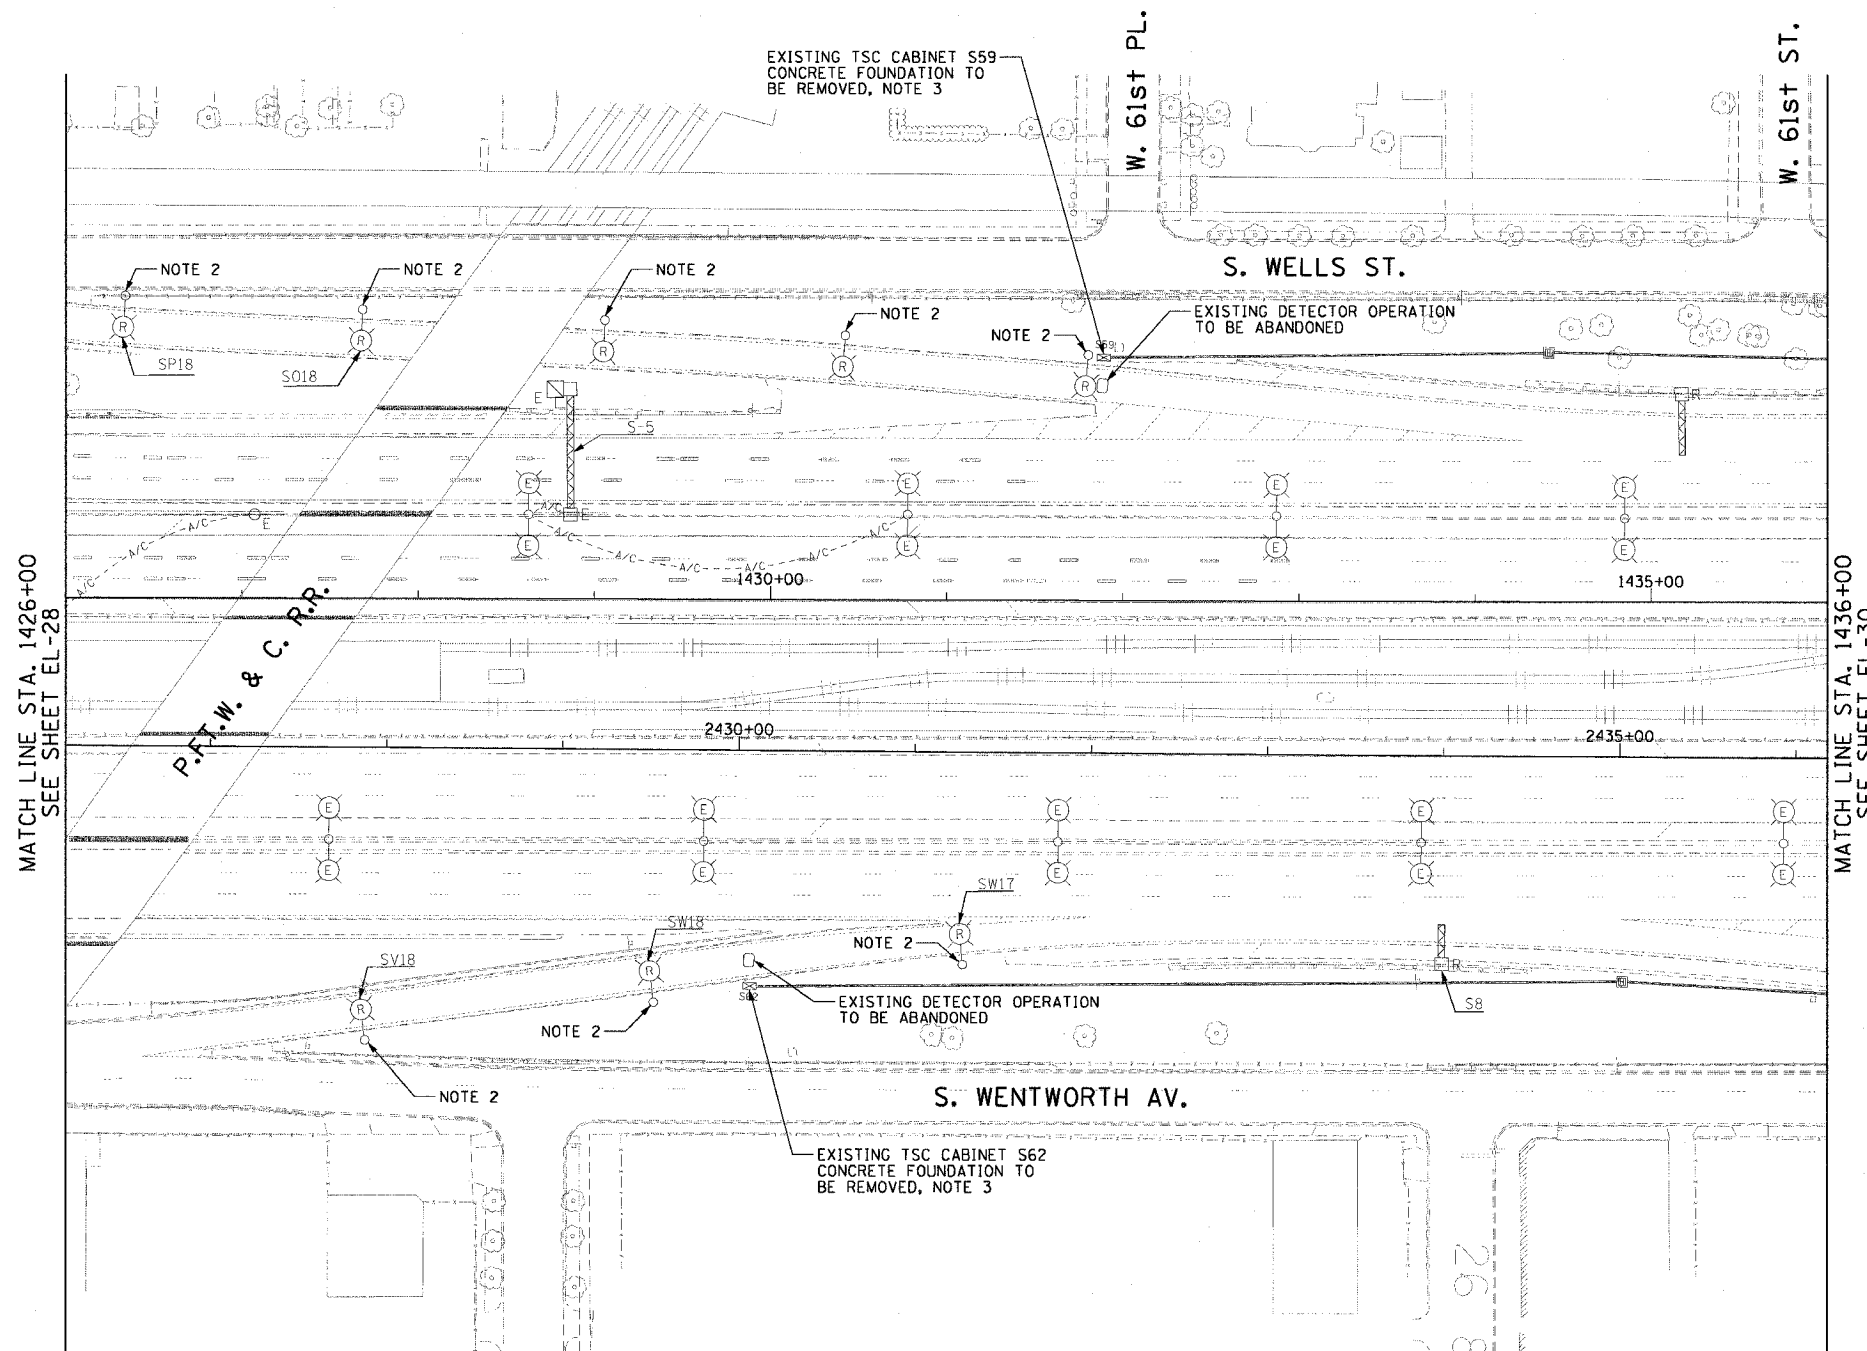

MATCH LINE STA. 1426+00
SEE SHEET EL-28

MATCH LINE STA. 1436+00
SEE SHEET EL-30

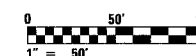

EL-29



| REVISIONS | |
|-----------|------|
| NAME | DATE |
| | |
| | |
| | |
| | |
| | |
| | |
| | |
| | |
| | |
| | |

ILLINOIS DEPARTMENT OF TRANSPORTATION
F.A.I. 90/94 (DAN RYAN EXPRESSWAY)
63rd ST TO 59th ST (FRONTAGE ROAD & RAMPS)

**ELECTRICAL EXISTING CONDITIONS
AND DEMOLITION PLANS**

SCALE: 1"=50'
DATE: October 29, 2004

DRAWN BY: CJM
CHECKED BY: WDS

10/21/2004 02:26:05 PM