



STATE OF ILLINOIS
DEPARTMENT OF TRANSPORTATION

F.A.I. RTE.	SECTION	COUNTY	TOTAL SHEETS	SHEET NO.
90/94	2021-922PT.1-AC	COOK	460	212
STA.	TO STA.			
FED. ROAD DIST. NO. 1	ILLINOIS	FED. AID PROJECT		
			62693	

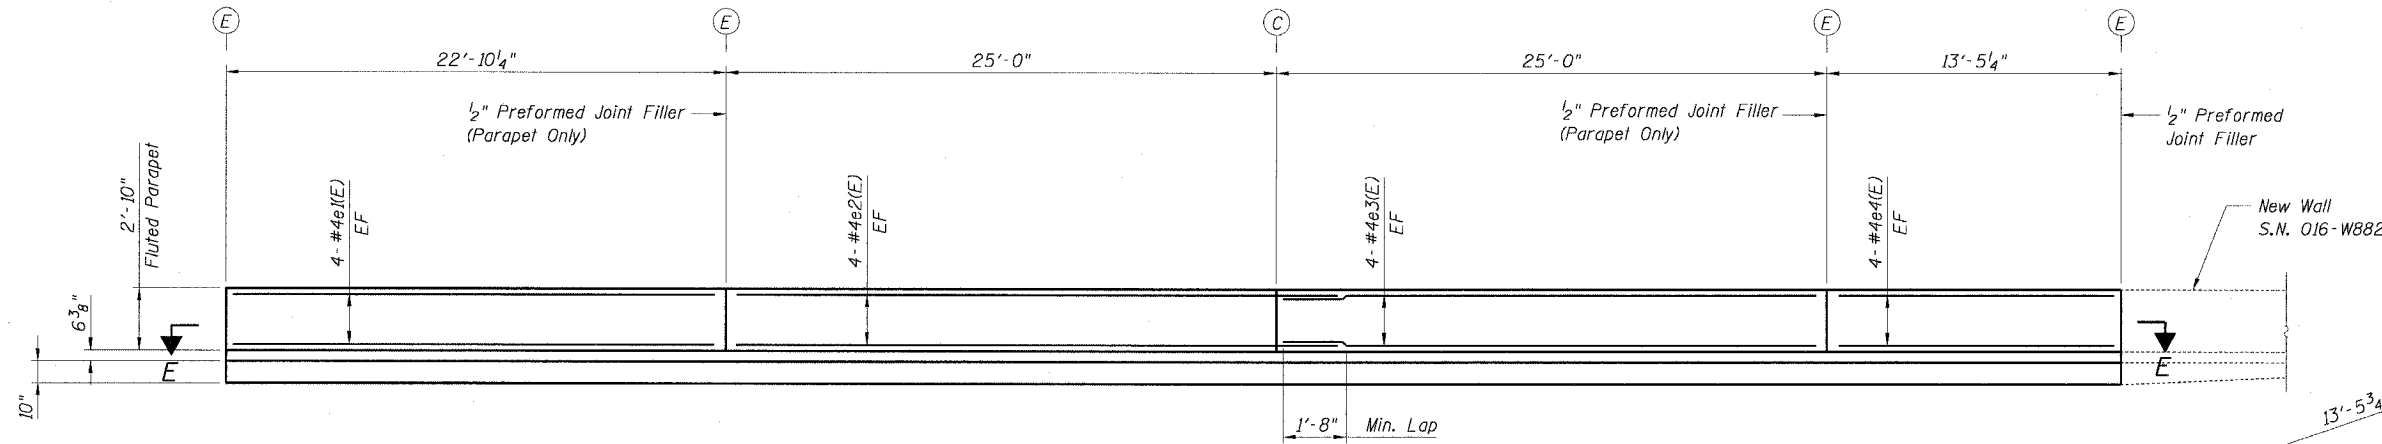


FRONT FACE ELEVATION
(Fence & Rustication Not Shown For Clarity)

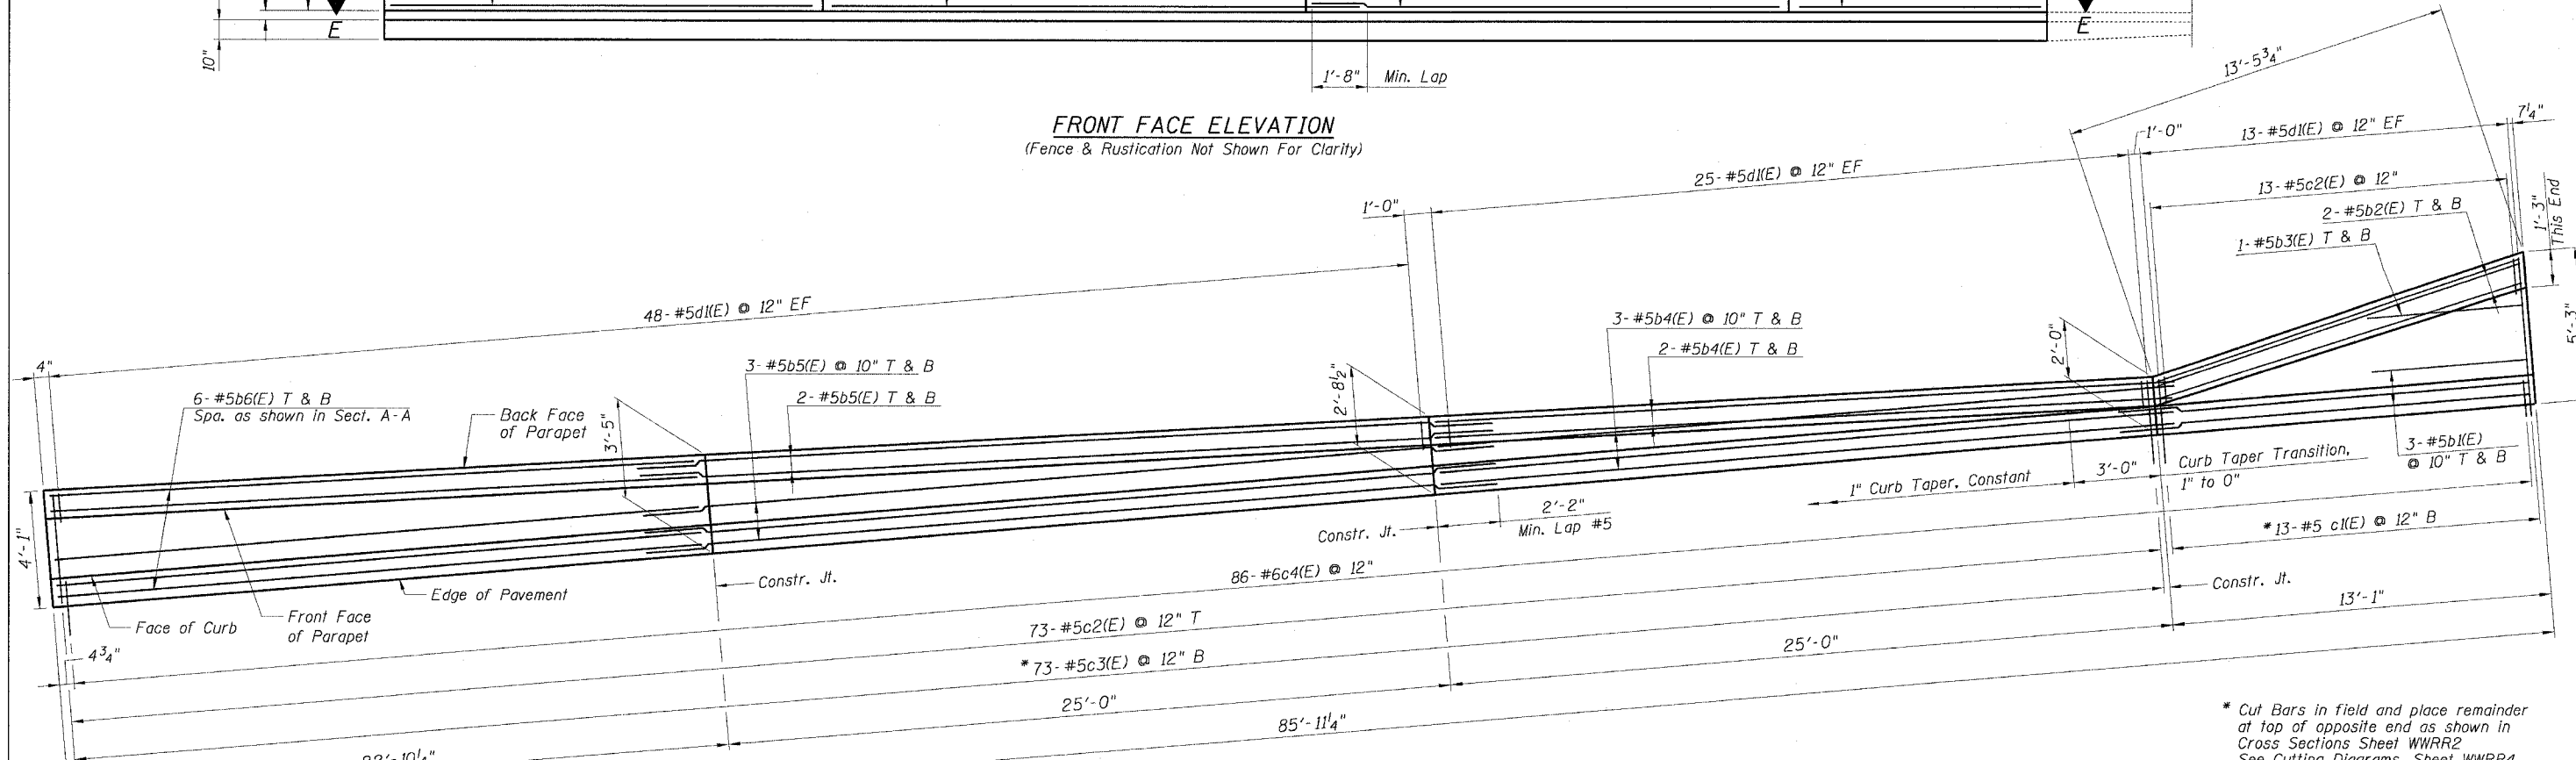


* Cut Bars in field and place remainder at top of opposite end as shown in Cross Sections Sheet WRR2 See Cutting Diagrams, Sheet WRR4

SECTION E-E

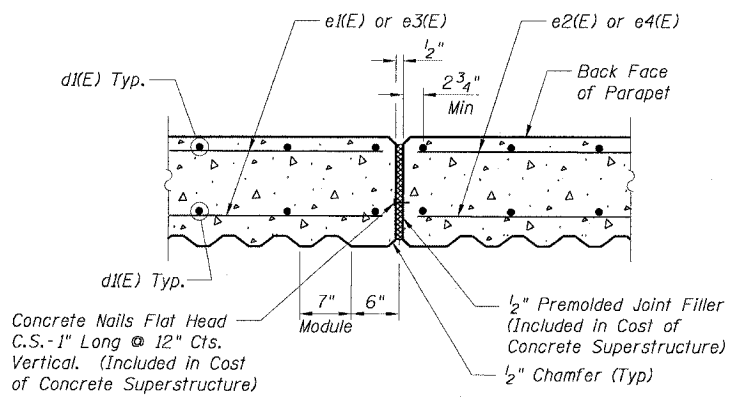

EXPANSION JOINT DETAIL

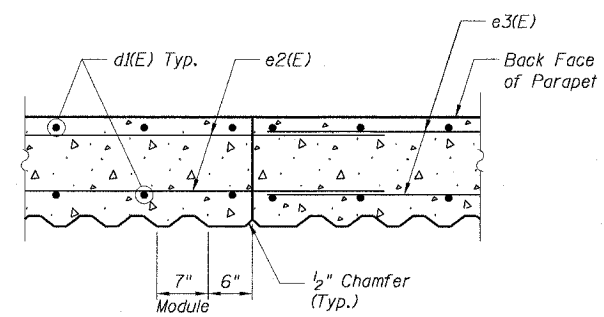

CONSTRUCTION JOINT DETAIL

CTE ENGINEERS
CONSOER TOWNSEND ENVIRODYNE ENGINEERS, INC.
303 EAST WACKER DRIVE, SUITE 600
CHICAGO, ILLINOIS 60601-5212, PHONE: (312) 938-0300

REVISIONS	
NAME	DATE

Sheet WRR3 of 4

ILLINOIS DEPARTMENT OF TRANSPORTATION
F.A.I. 90/94 (DAN RYAN EXPRESSWAY)
DETAILED ELEVATION, SECTION & MISC. DETAILS
SOUTH WENTWORTH AVENUE RETAINING WALLS
CONRAIL BRIDGE
SECTION (2021-922PT.1-AC)
STATION 107+29.39 TO 108+14.96
COOK COUNTY S.N. 016-WRRR

SCALE: None DRAWN BY: RSB/CHD
DATE: October 29, 2004 CHECKED BY: MM

11/23/2004 08:37:23 AM