



STATE OF ILLINOIS
DEPARTMENT OF TRANSPORTATION

F.A.I. RTE.	SECTION	COUNTY	TOTAL SHEETS	SHEET NO.
90/94	2021-922PT.1-AC	COOK	460	229
STA.	TO STA.			
FED. ROAD DIST. NO. ILLINOIS	FED. AID PROJECT			

62693

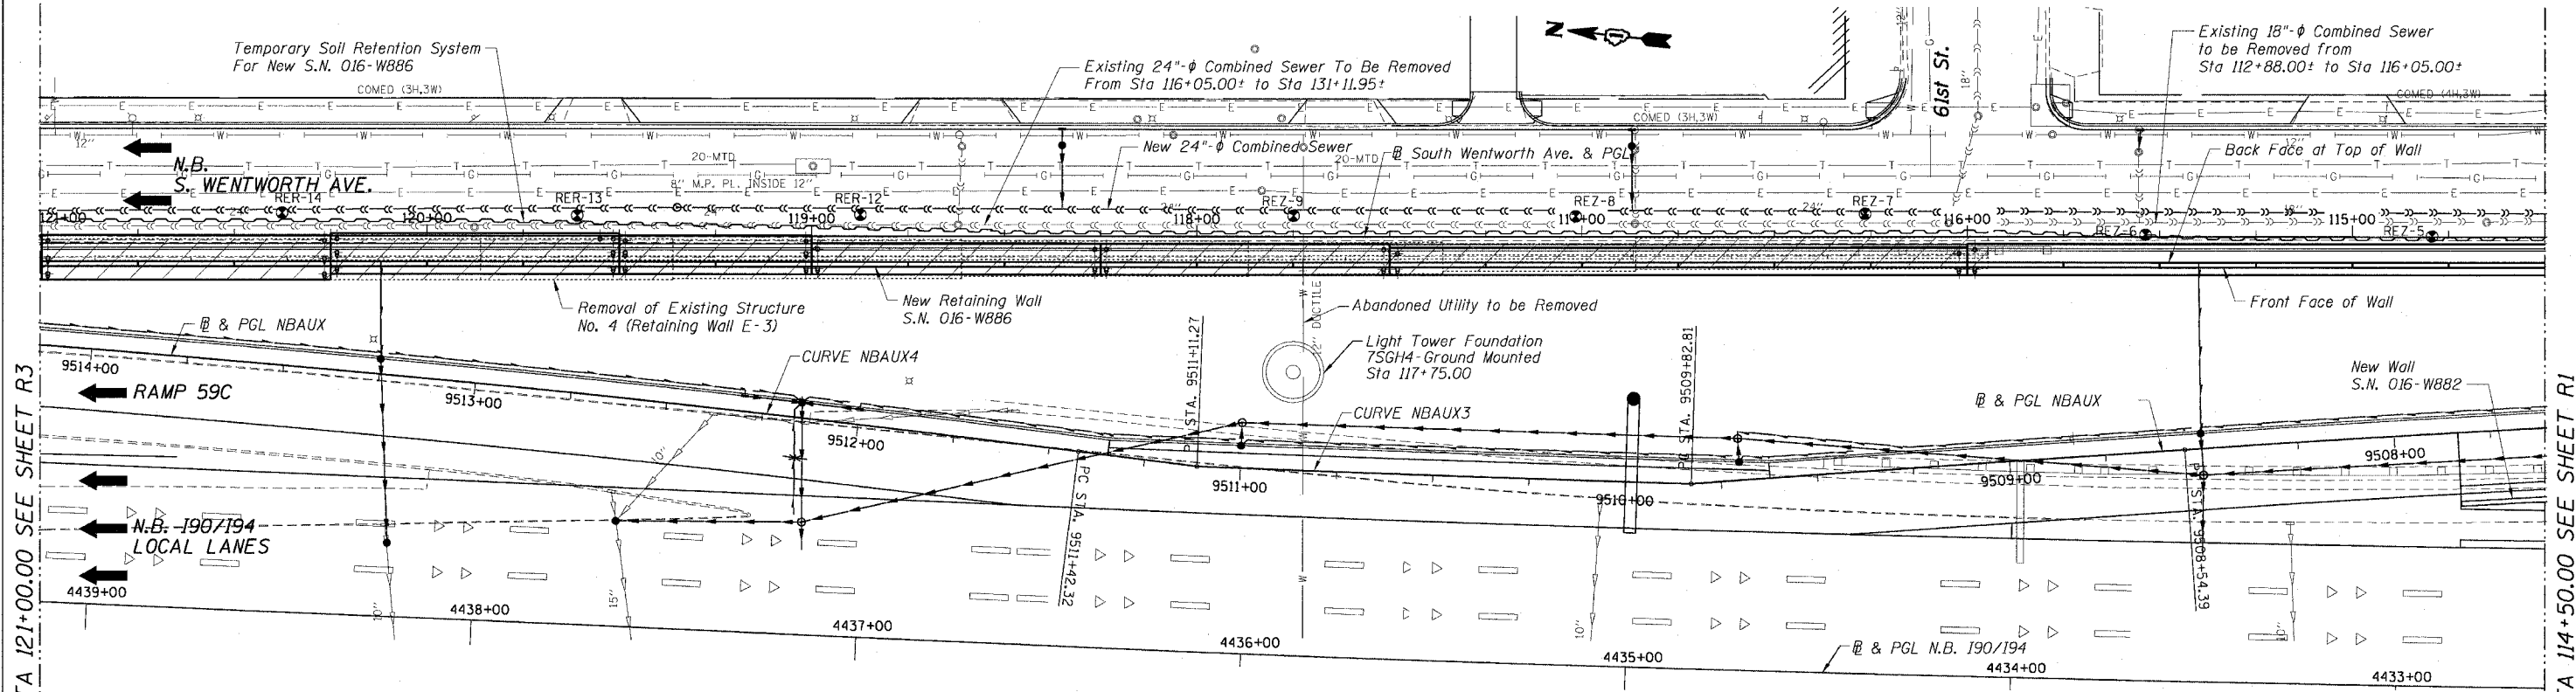

PLAN

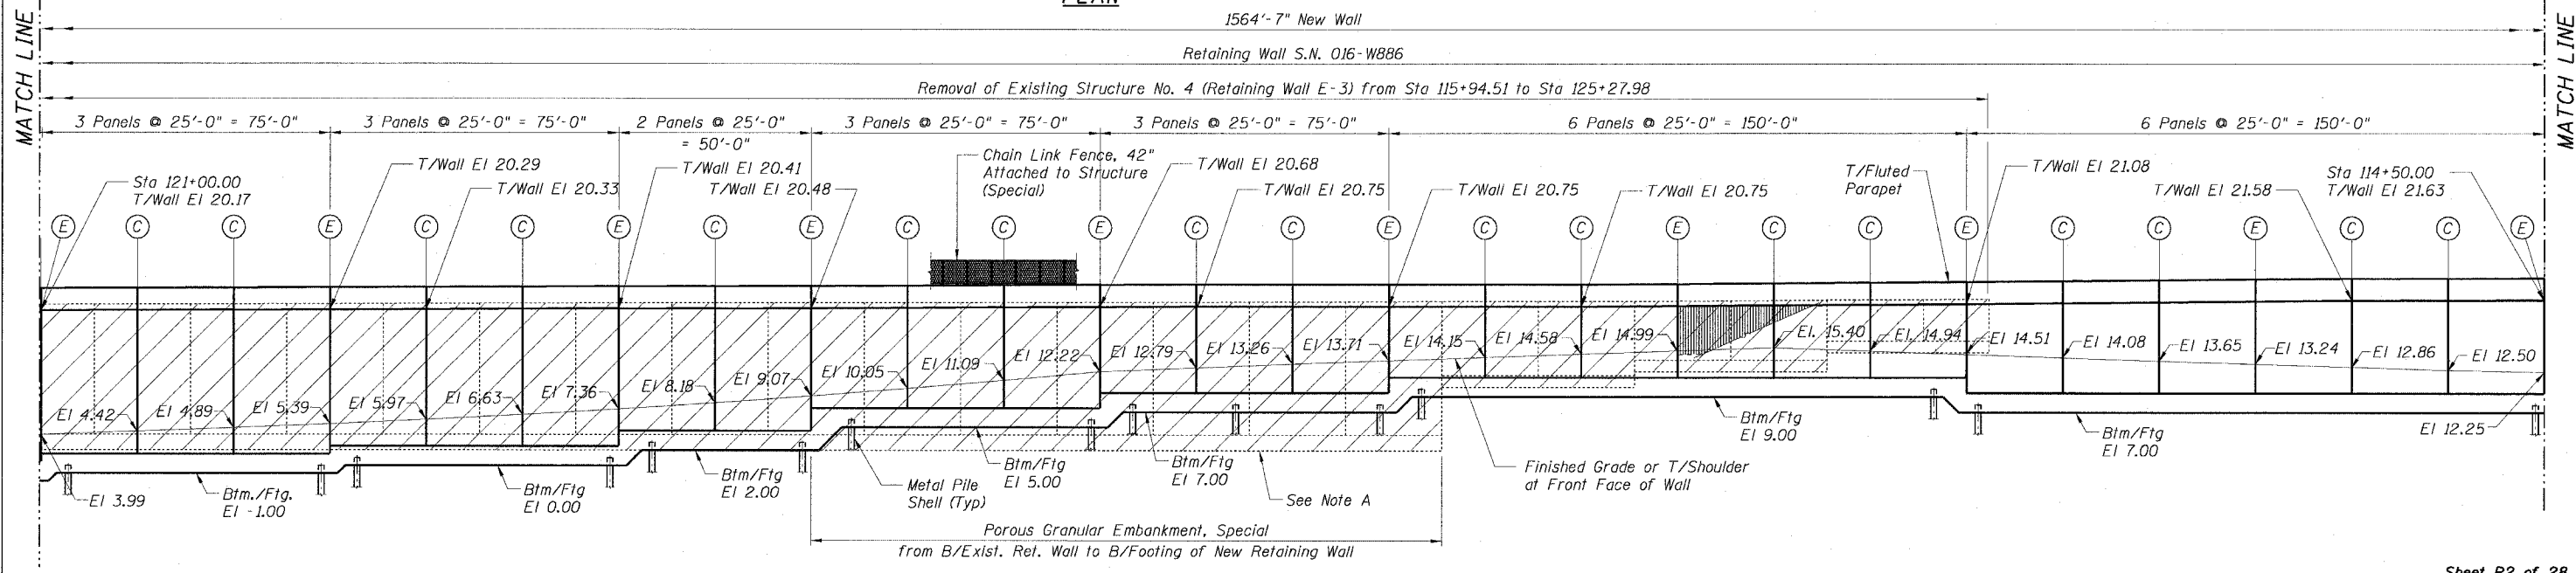

FRONT FACE ELEVATION
(Looking East)

NOTE A:
Backfill and properly compact excavated area underneath the existing footing. Contractor to prepare and submit means and method of supporting existing wall for Engineer's review and approval.

REVISIONS	
NAME	DATE

Sheet R2 of 28
ILLINOIS DEPARTMENT OF TRANSPORTATION
F.A.I. 90/94 (DAN RYAN EXPRESSWAY)
GENERAL PLAN II
SOUTH WENTWORTH AVENUE RETAINING WALL
WEST 59TH STREET TO WEST 63RD STREET
SECTION 2021-922 PT.1-AC
STATION 111+25.00 TO 126+89.58
COOK COUNTY S.N. 016-W886
SCALE: None DRAWN BY: ET
DATE: October 29, 2004 CHECKED BY: JSS/JMM



11/22/2004 10:57:59 AM