



STATE OF ILLINOIS  
DEPARTMENT OF TRANSPORTATION

F.A.I. RTE.	SECTION	COUNTY	TOTAL SHEETS	SHEET NO.
90/94	2021-922PT.1-AC	COOK	460	230
STA.	TO STA.			
FED. ROAD DIST. NO. 1	ILLINOIS	FED. AID PROJECT		

62693

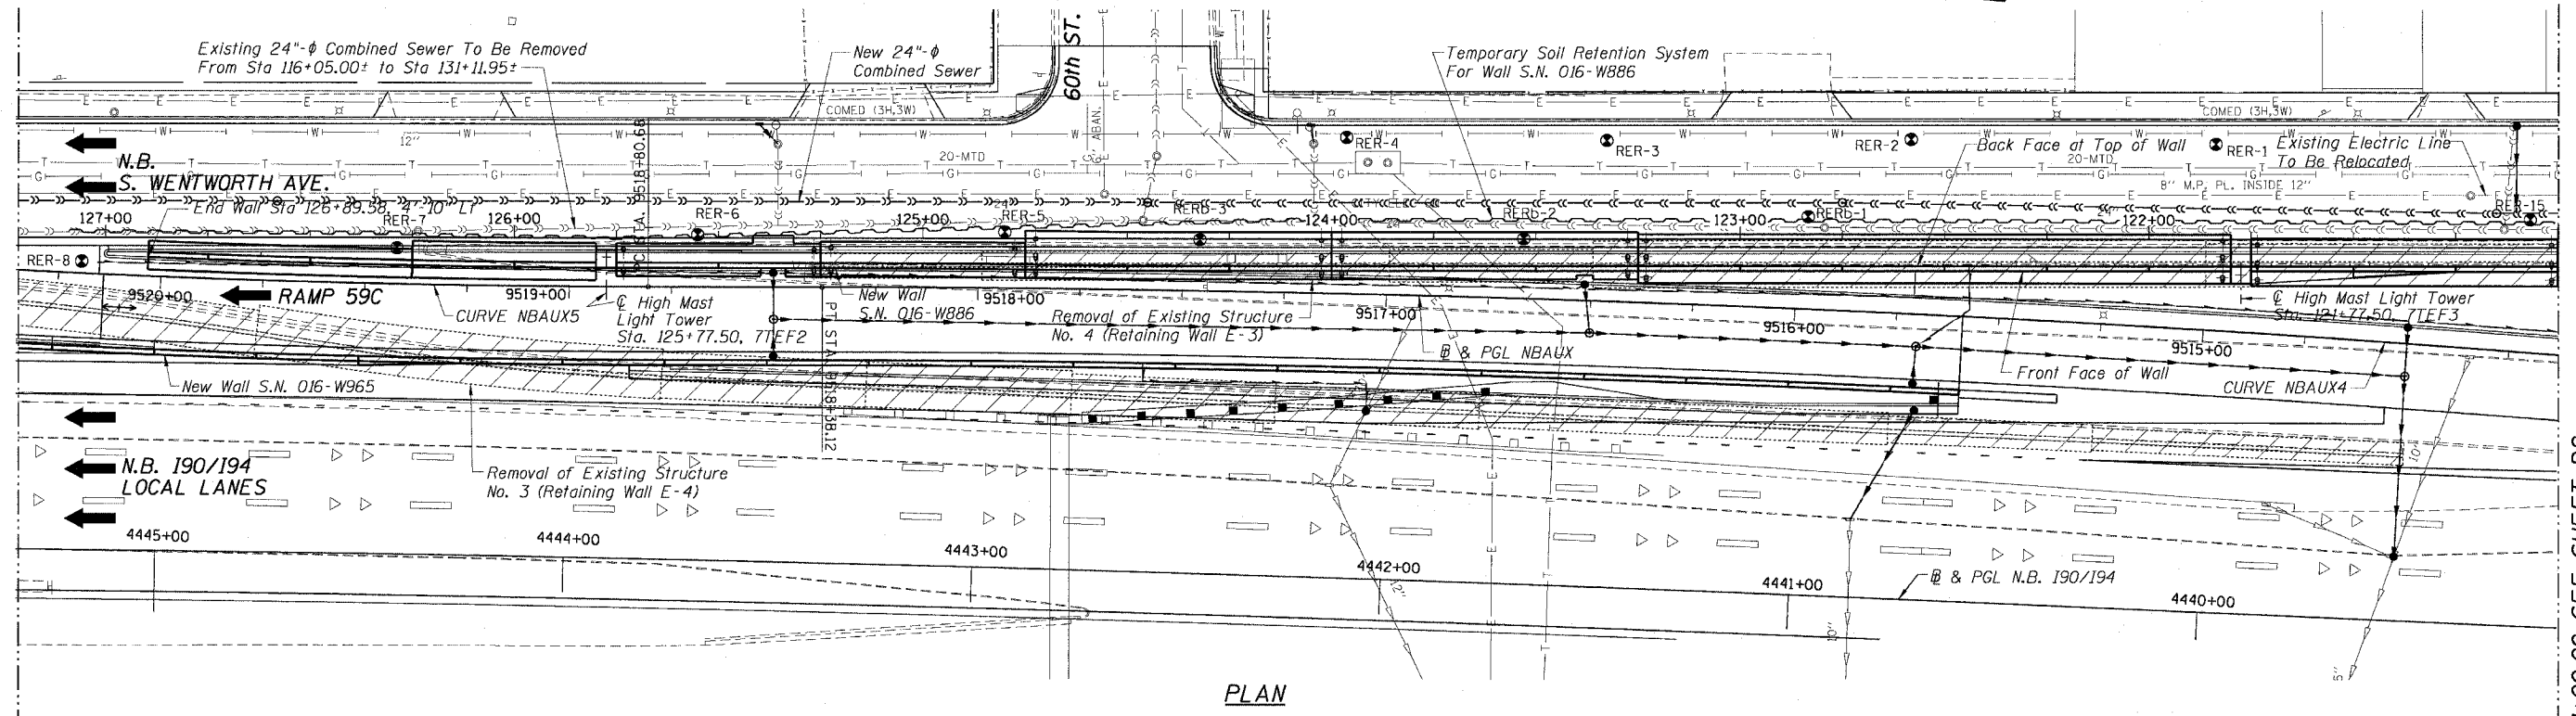

PLAN

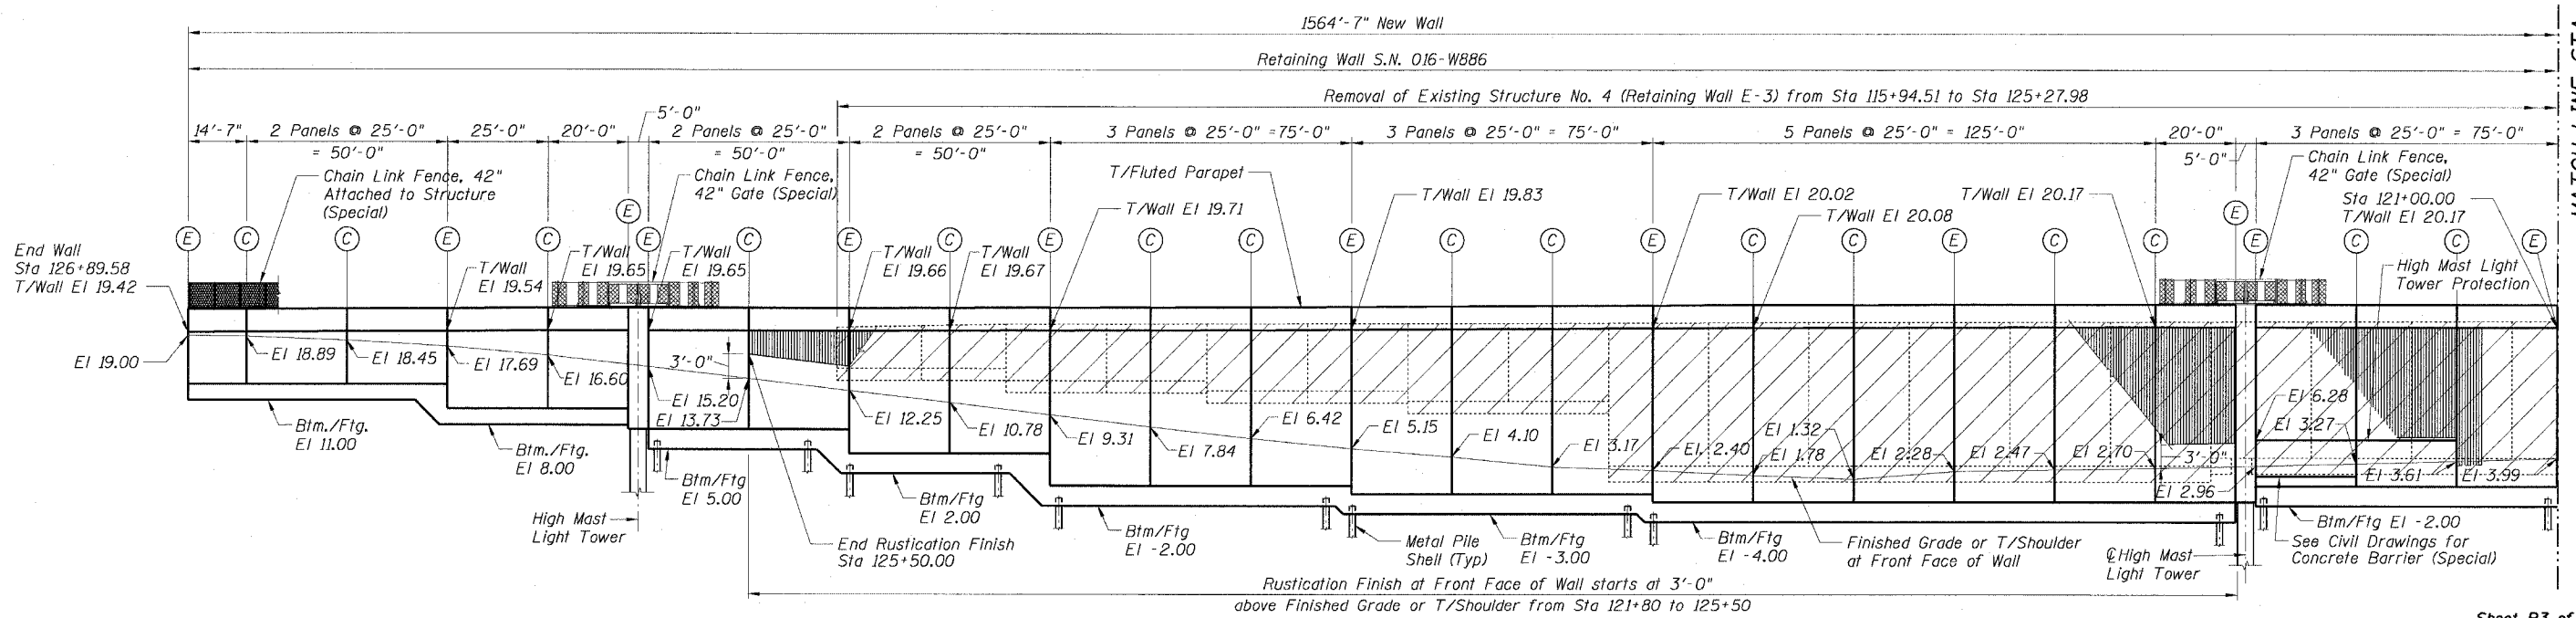

FRONT FACE ELEVATION  
(Looking East)

Sheet R3 of 28

REVISIONS	
NAME	DATE

ILLINOIS DEPARTMENT OF TRANSPORTATION  
F.A.I. 90/94 (DAN RYAN EXPRESSWAY)  
GENERAL PLAN III  
SOUTH WENTWORTH AVENUE RETAINING WALL  
WEST 59TH STREET TO WEST 63RD STREET  
SECTION 2021-922 PT.1- AC  
STATION 111+25.00 TO 126+89.58  
COOK COUNTY S.N. 016-W886  
SCALE: None DRAWN BY: ET  
DATE: October 29, 2004 CHECKED BY: JSS/JMM



MATCH LINE STA 121+00.00 SEE SHEET R2