



STATE OF ILLINOIS
DEPARTMENT OF TRANSPORTATION


F.A.I. RTE.	SECTION	COUNTY	TOTAL SHEETS	SHEET NO.
90/94	2021-922PT.1-AC	COOK	460	316
STA.	TO STA.			
FED. ROAD DIST. NO. 1	ILLINOIS	FED. AID PROJECT	62693	

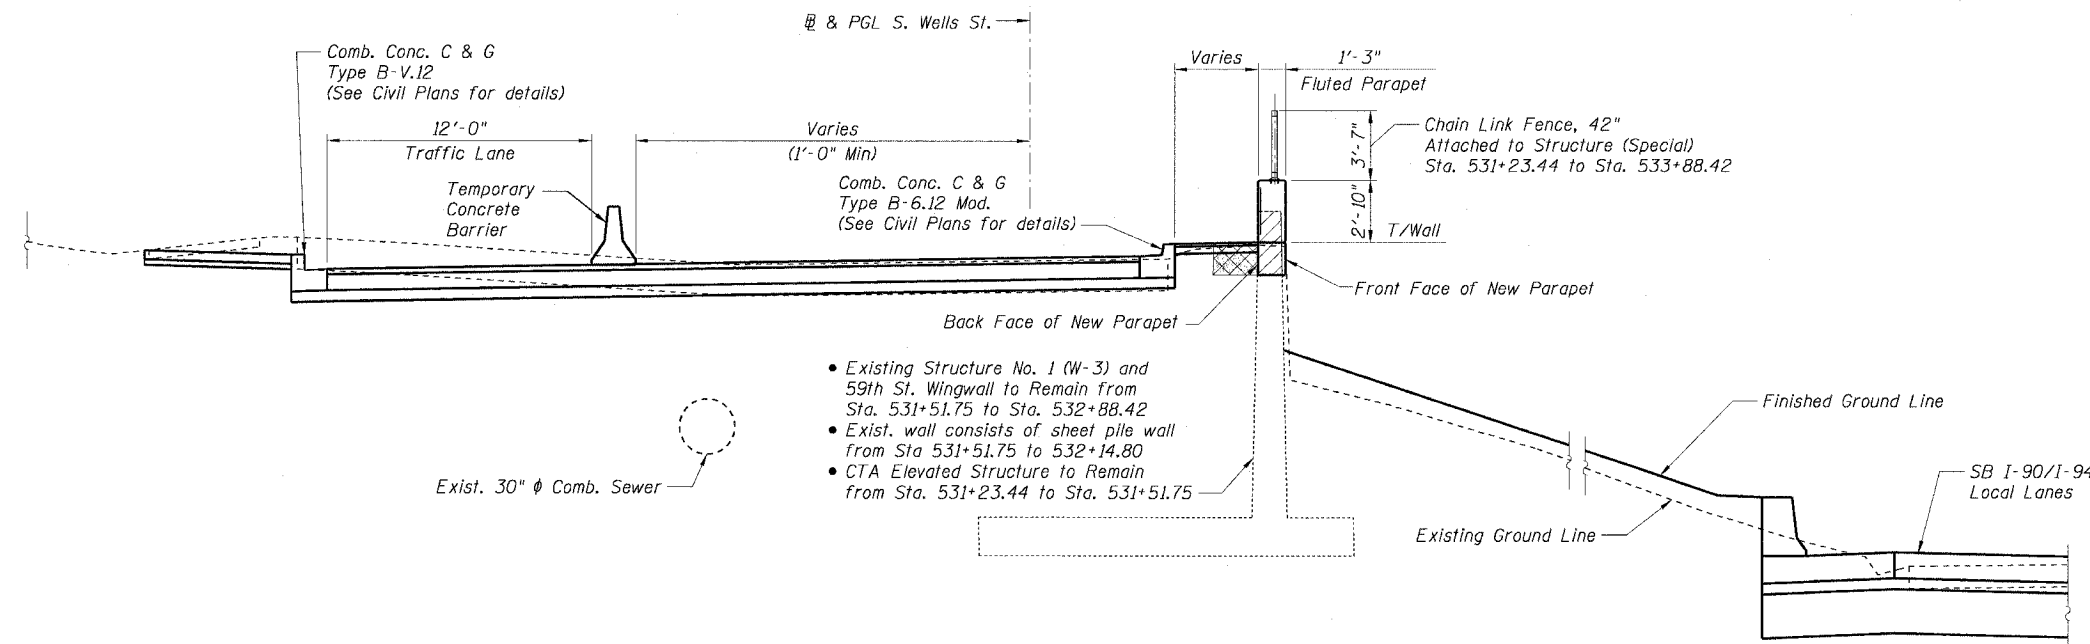

TYPICAL SECTION
STA. 531+23.44 TO STA. 533+88.42
(Looking North)

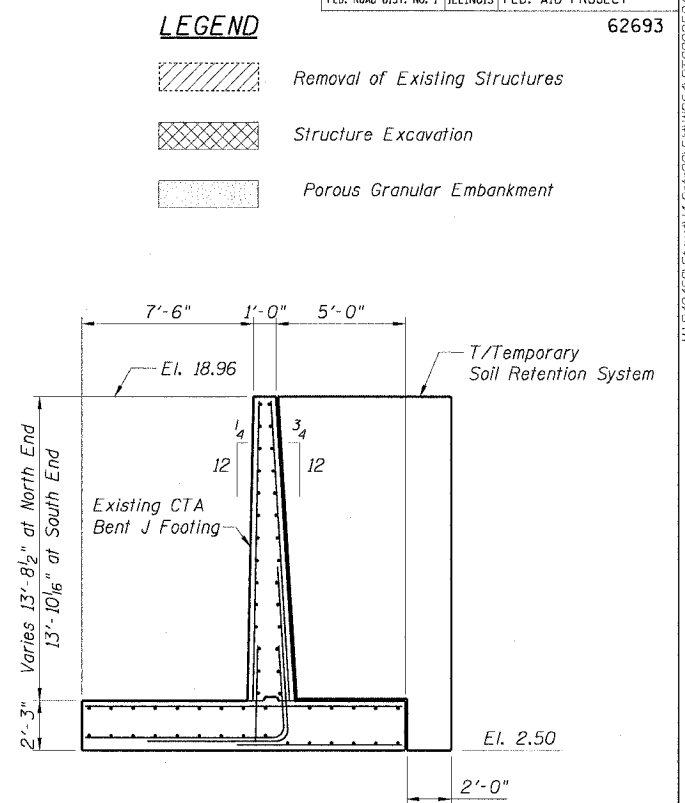

SECTION A-A
TEMPORARY SOIL RETENTION SYSTEM
(Looking South)

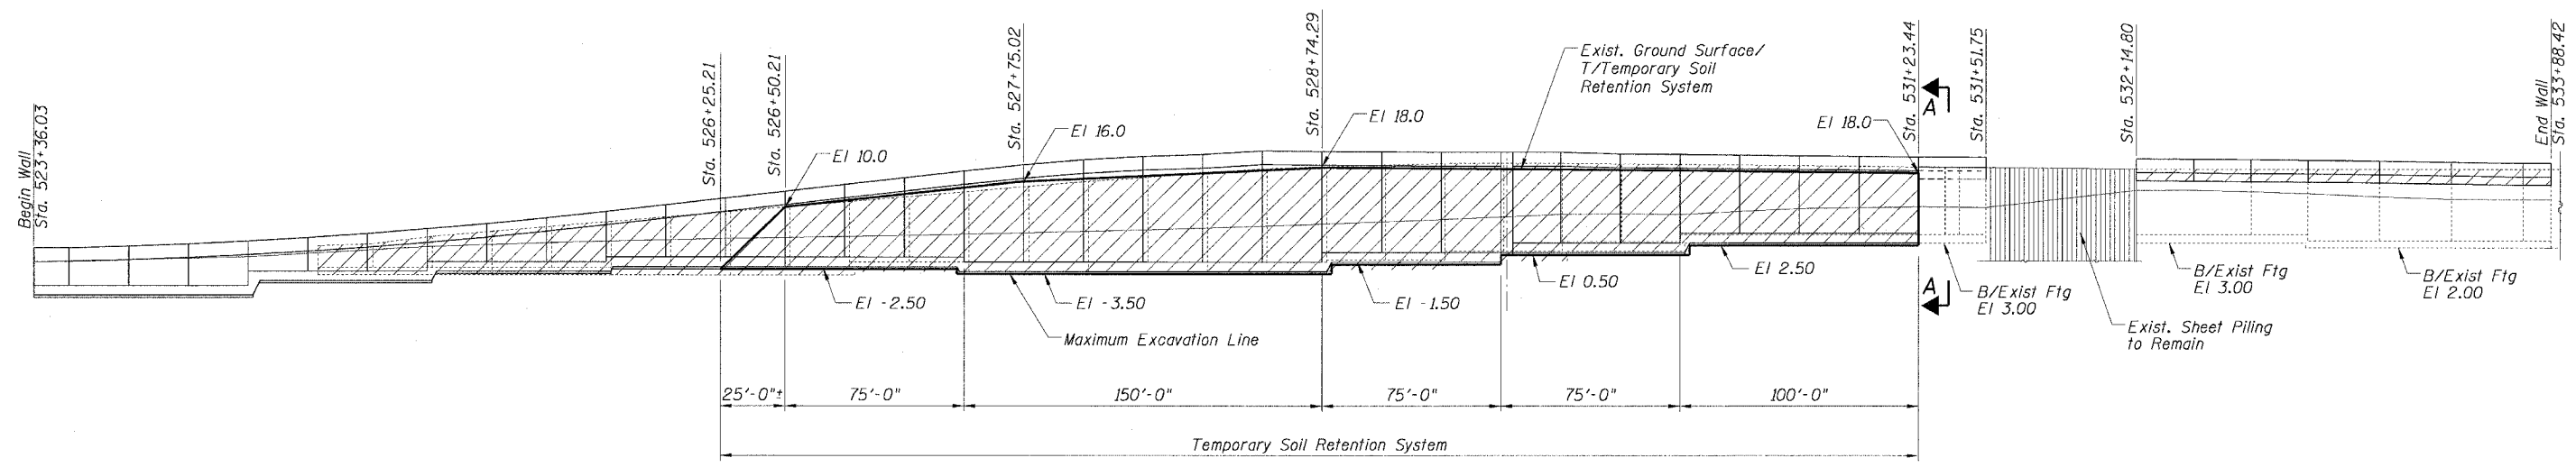

ELEVATION
TEMPORARY SOIL RETENTION SYSTEM
(Looking West)

NOTE FOR TEMPORARY SOIL RETENTION SYSTEM:
A cantilevered sheet piling design does not appear feasible and additional members or other retention systems may be necessary. The Contractor shall submit a temporary soil retention system design including plan details and calculations for review and acceptance by the Engineer.

REVISIONS	
NAME	DATE

Sheet Ec5 of 20
ILLINOIS DEPARTMENT OF TRANSPORTATION
F.A.I. 90/94 (DAN RYAN EXPRESSWAY)
TYPICAL SECTIONS
SOUTH WELLS ST. RETAINING WALL
WEST 61ST STREET TO WEST 59TH STREET
SECTION 2021-922PT.1-AC
STATION 523+36.03 TO STATION 533+88.42
COOK COUNTY S.N. 016-W964, 016-W894
SCALE: None DRAWN BY: CHD
DATE: October 29, 2004 CHECKED BY: CG/AJS



11/23/2004 11:05:27 AM