


FINAL SURVEYED	BY	DATE
SURVEY		
NOTE BOOK		
AREAS		
CHECKED		
NO.		

ORIGINAL SURVEYED	BY	DATE
SURVEY		
NOTE BOOK		
AREAS		
CHECKED		
NO.		


F.A.I. RTE.	SECTION	COUNTY	TOTAL SHEETS	SHEET NO.
90/94	2021-922PT.1-AC	COOK	460	402
62693				
ILLINOIS FED. AID PROJECT				

- STRUCTURE EXCAVATION
- REMOVAL OF EXISTING STRUCTURES
- POROUS GRANULAR EMBANKMENT
- 6" POROUS GRANULAR EMBANKMENT, SPECIAL
- REMOVAL AND DISPOSAL OF UNSUITABLE MATERIALS

WENTWORTH AVE  
100+52.89

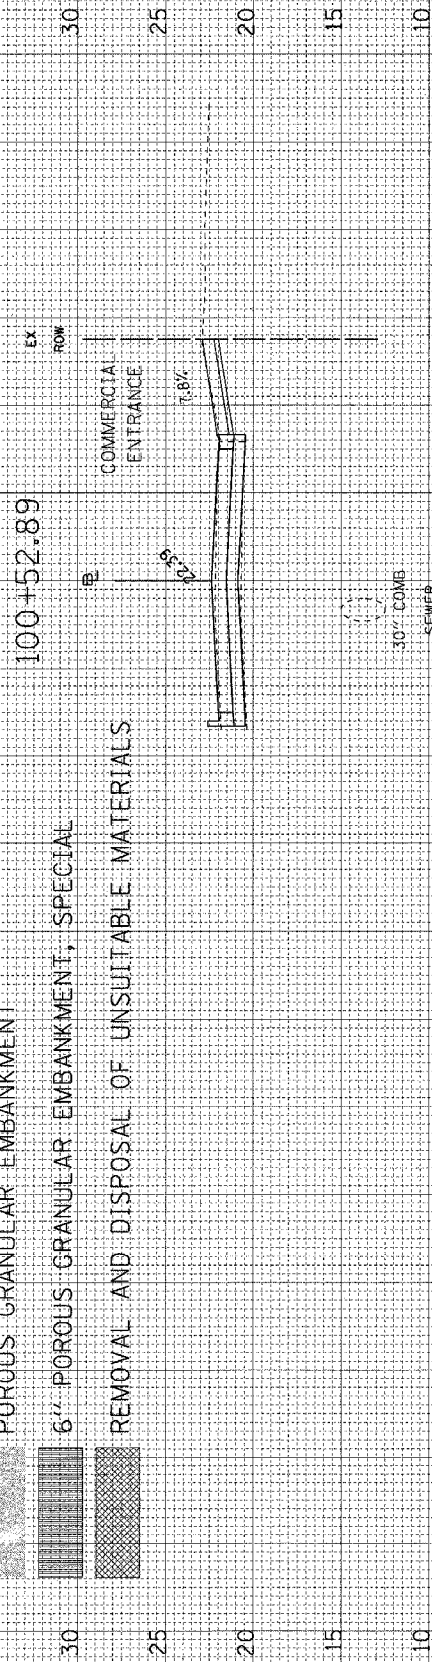

WENTWORTH AVE  
100+50.00

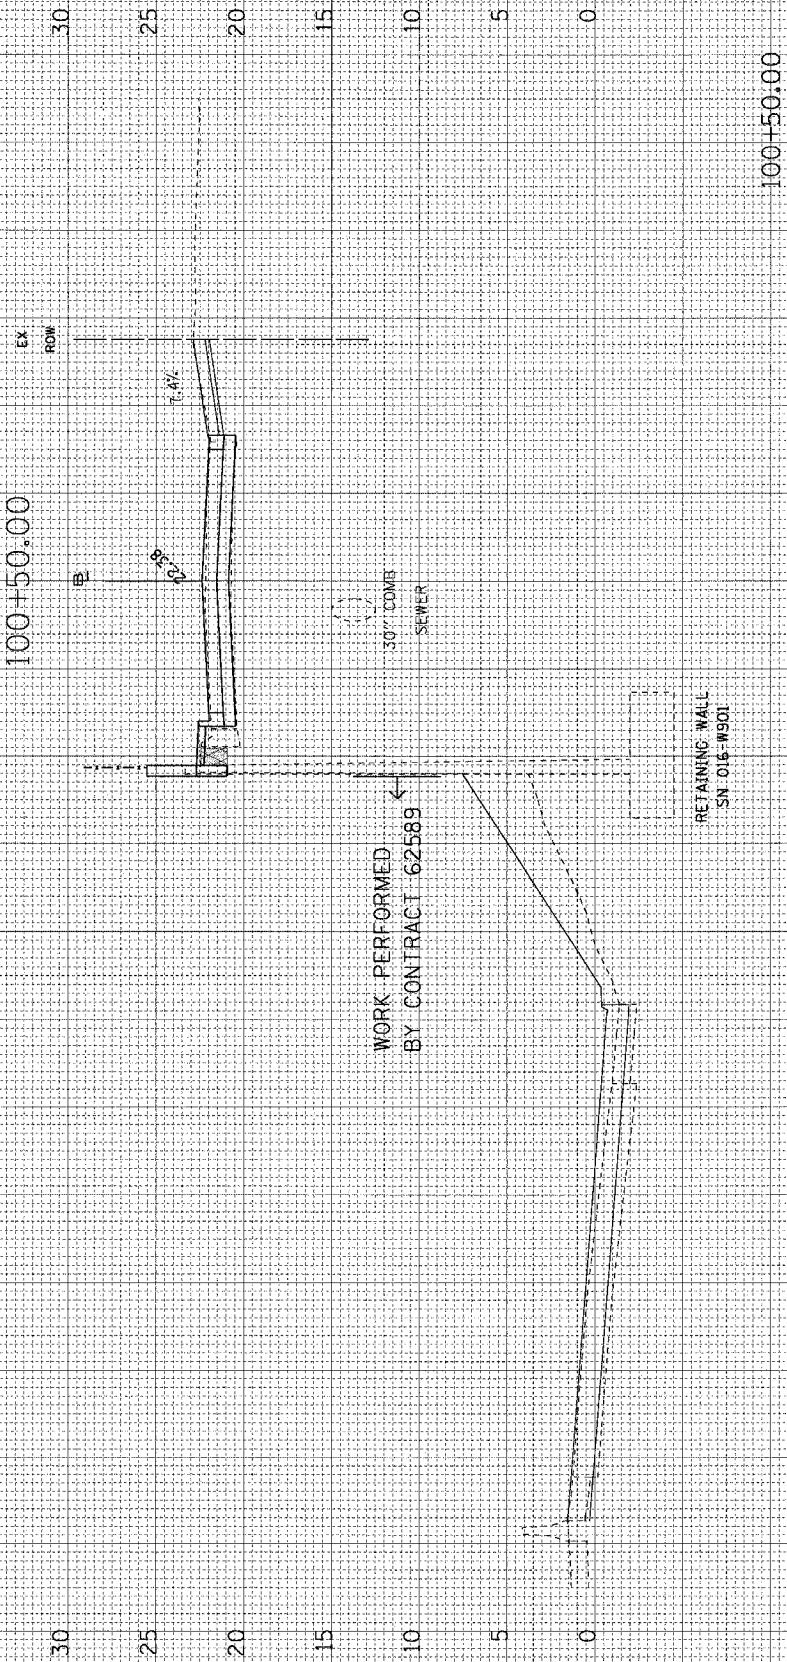

WENTWORTH AVE  
100+00.00

