


FINAL	SURVEYED	BY	DATE
SURVEY	PLOTTED		
NOTE BOOK	DATE		
NO.	AREAS CHECKED		

ORIGINAL	SURVEYED	BY	DATE
SURVEY	PLOTTED		
NOTE BOOK	DATE		
NO.	AREAS CHECKED		

F.A.I. R.T.E.	SECTION	COUNTY	TOTAL SHEETS	SHEET NO.
90/94	2021-922PT.1-AC	COOK	460	404
62693				
FED. ROAD DIST. NO. 1 ILLINOIS FED. AID PROJECT				

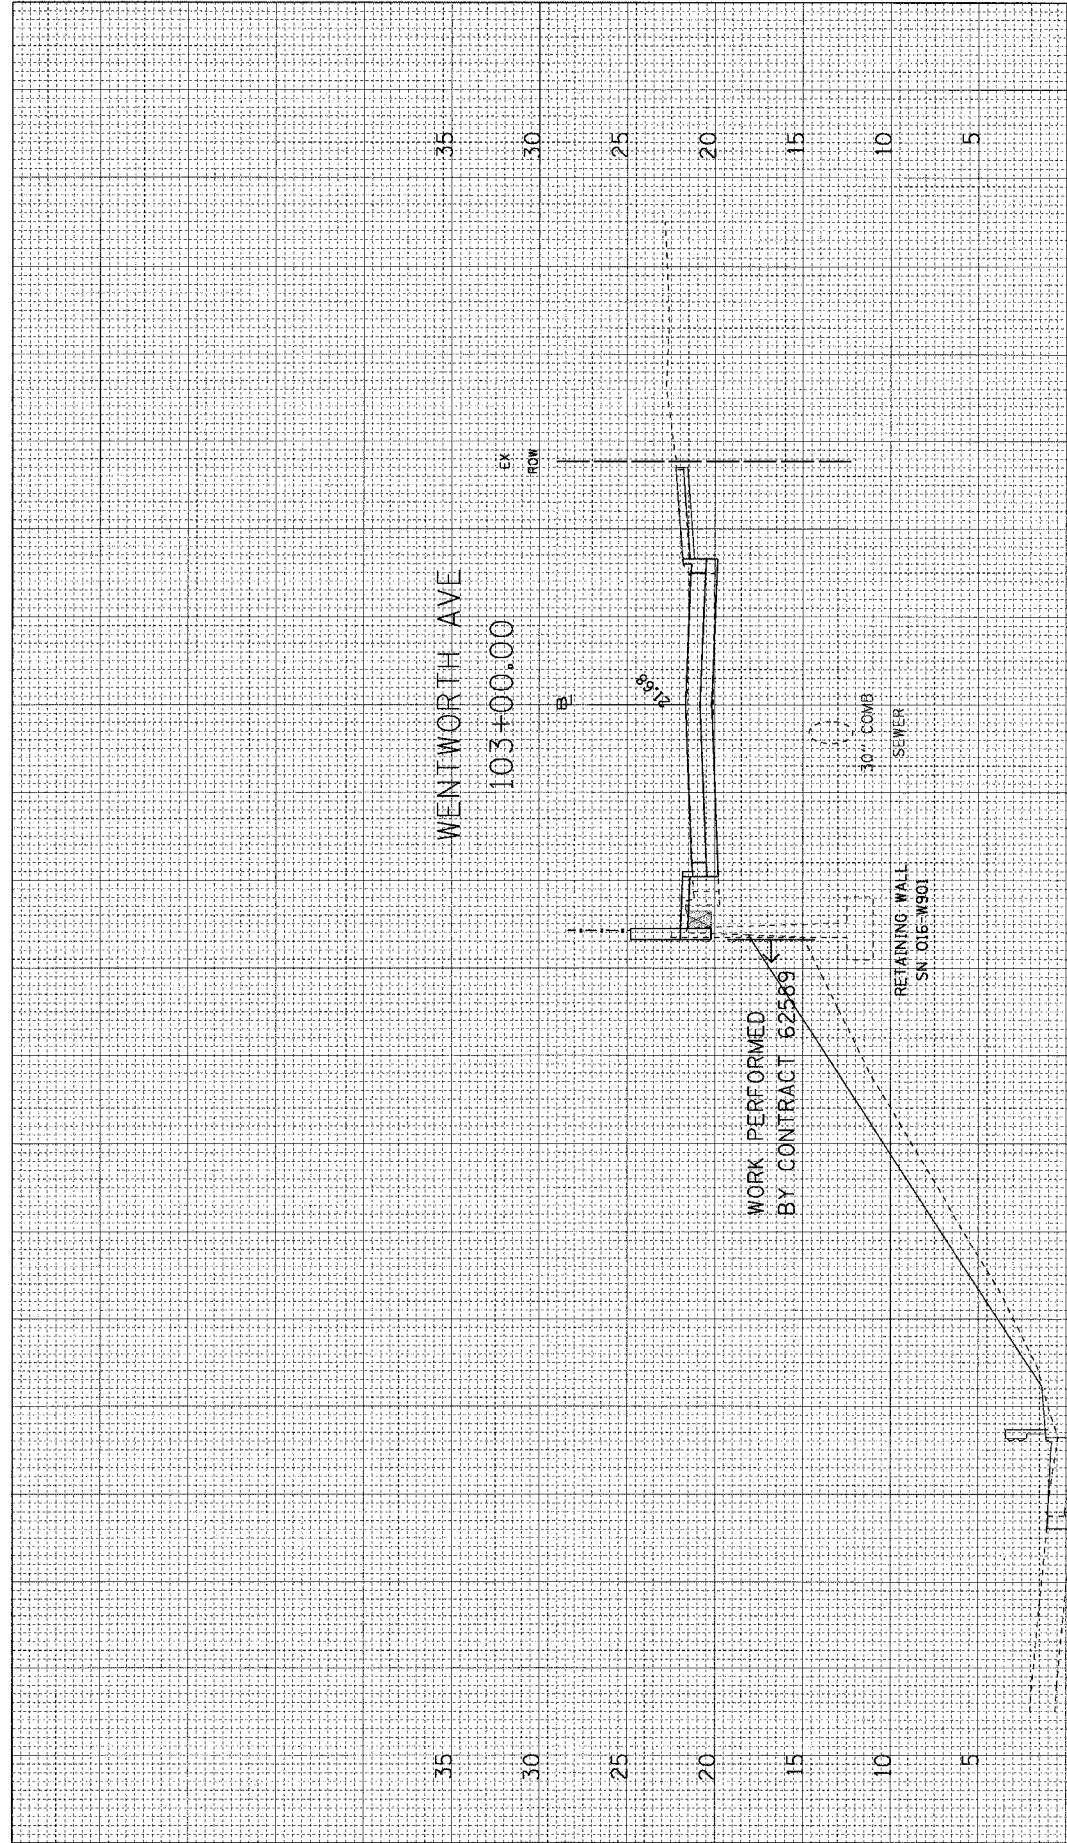


UNS. MATL. = 0 103+00.00

PGE. SPECIAL = 0

STR. EXC. = 3

FILL = 6

EARTH. EXC. = 1

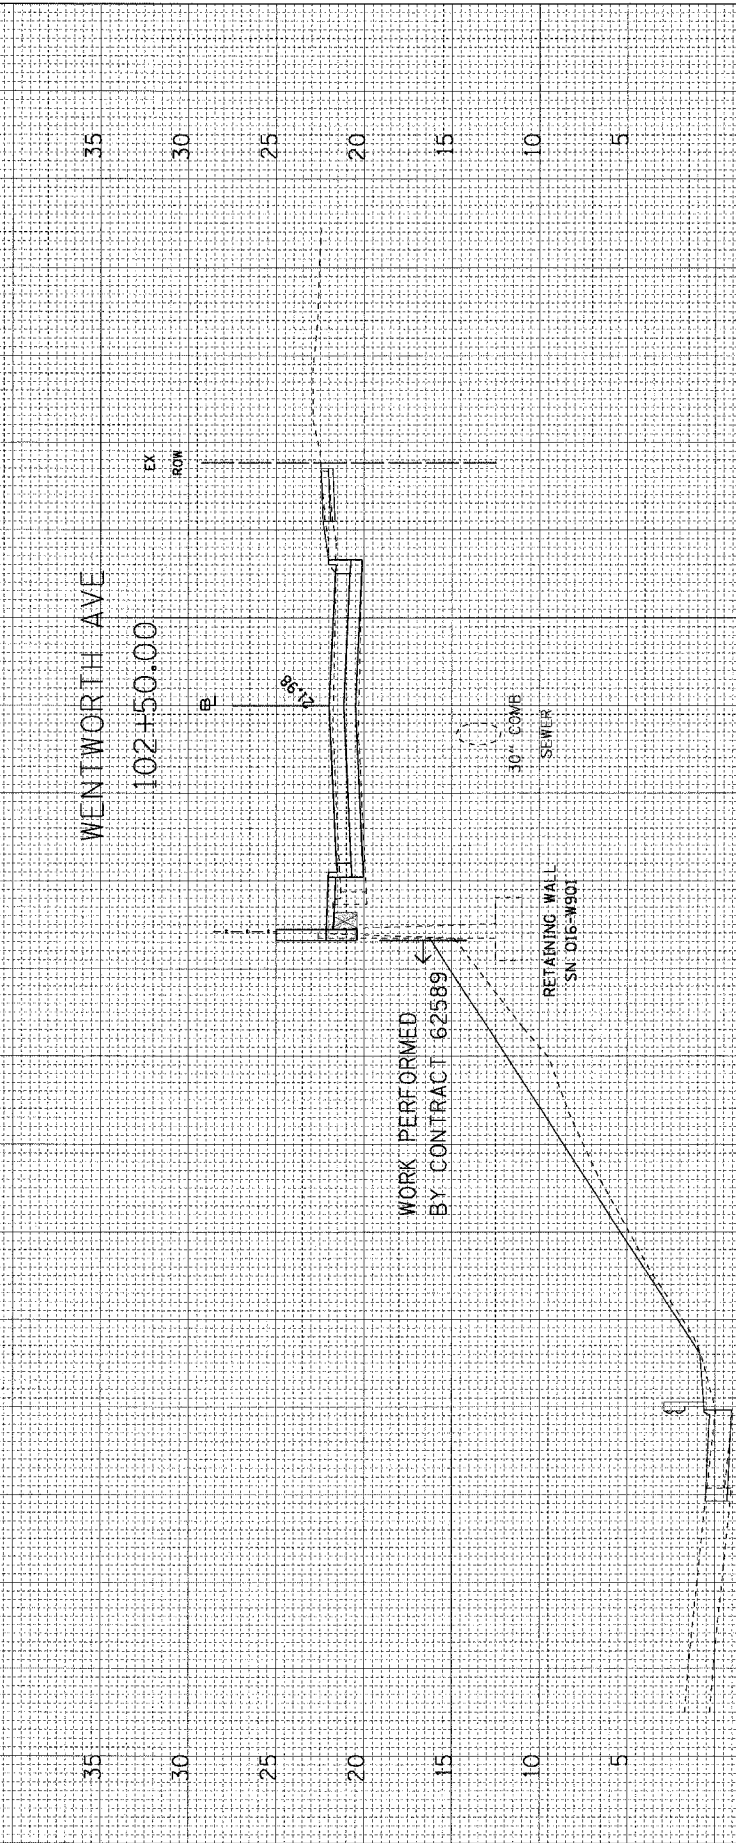


UNS. MATL. = 0 102+50.00

PGE. SPECIAL = 0

STR. EXC. = 3

FILL = 9

EARTH. EXC. = 1

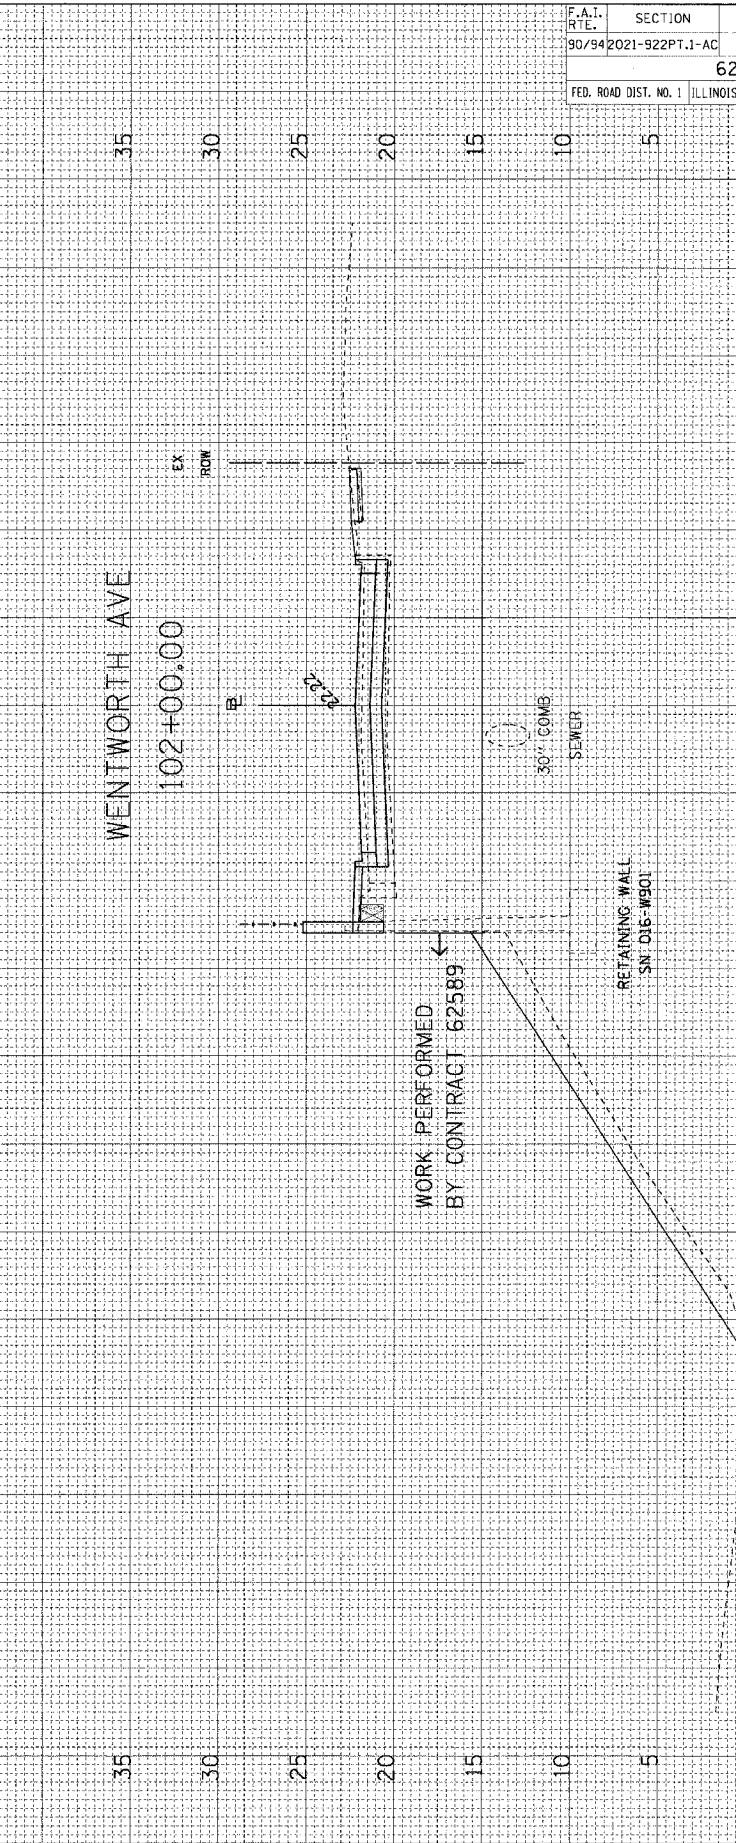

UNS. MATL. = 0 102+00.00

PGE. SPECIAL = 0

STR. EXC. = 3

FILL = 15

EARTH. EXC. = 0