
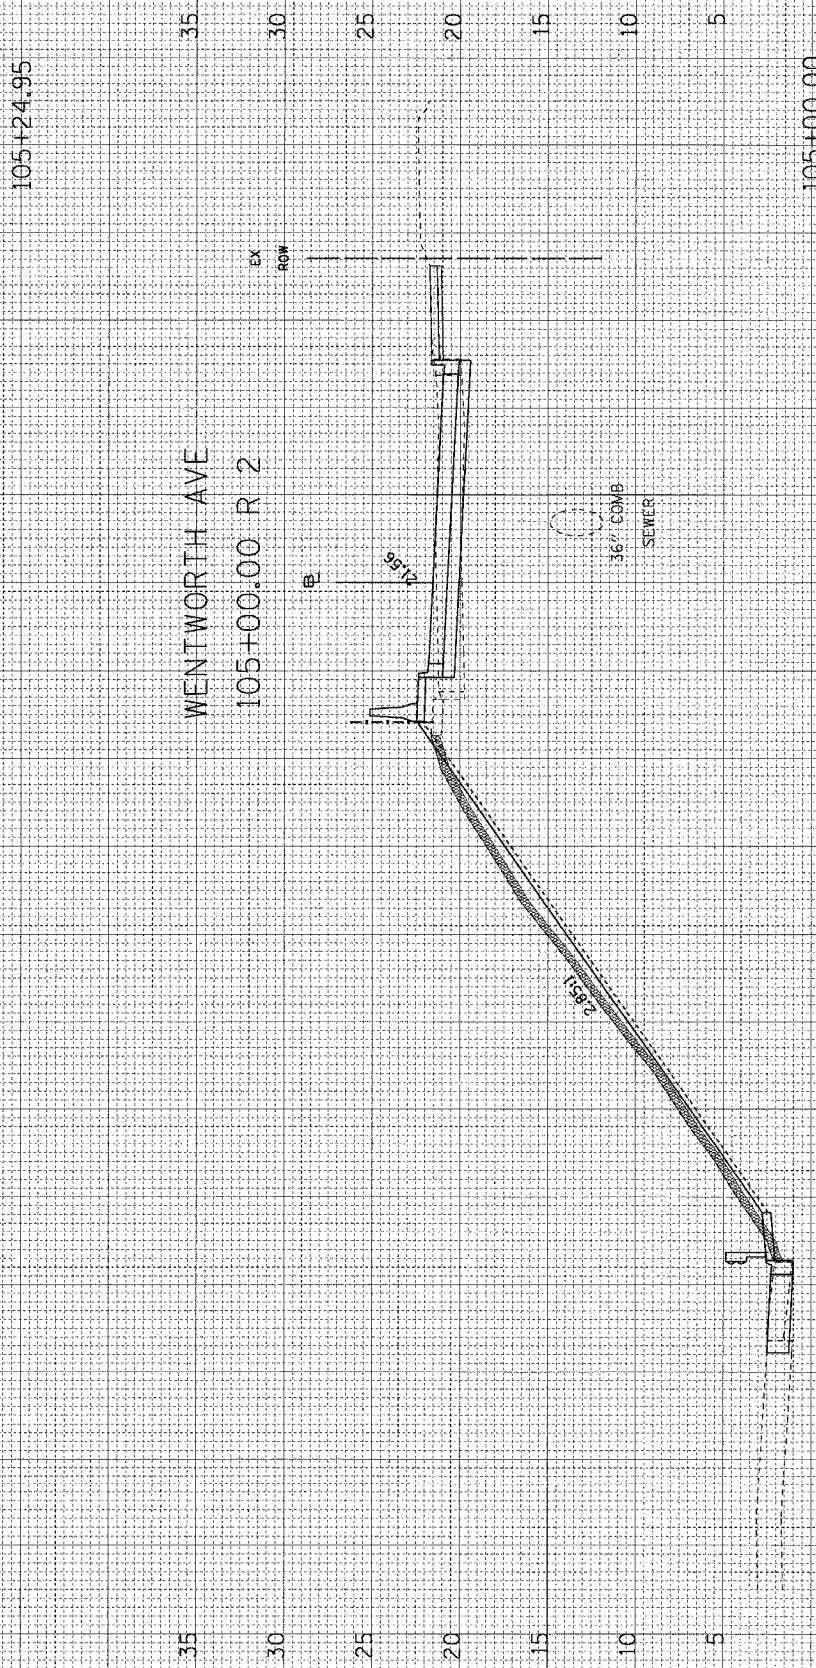
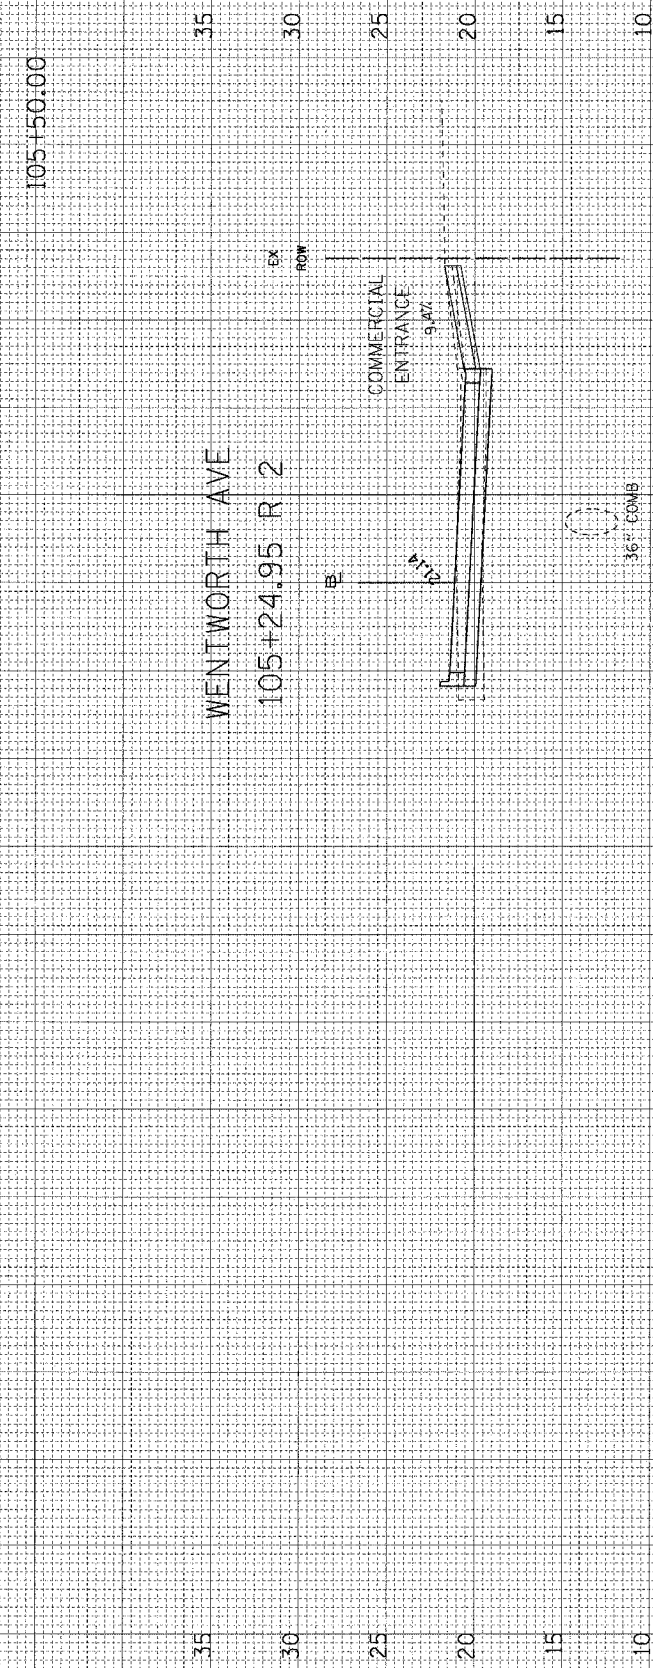


FINAL SURVEY	SURVEYED	BY	DATE
SHEET	PLOTTED		
NOTE BOOK	TEMPLATE		
NO.	AREAS CHECKED		

ORIGINAL SURVEY	SURVEYED	BY	DATE
SHEET	PLOTTED		
NOTE BOOK	TEMPLATE		
NO.	AREAS CHECKED		

F.A.I. RTE.	SECTION	COUNTY	TOTAL SHEETS	SHEET NO.
90/94	2021-922PT.1-AC	COOK	460	406
62693				
ILLINOIS FED. AID PROJECT				

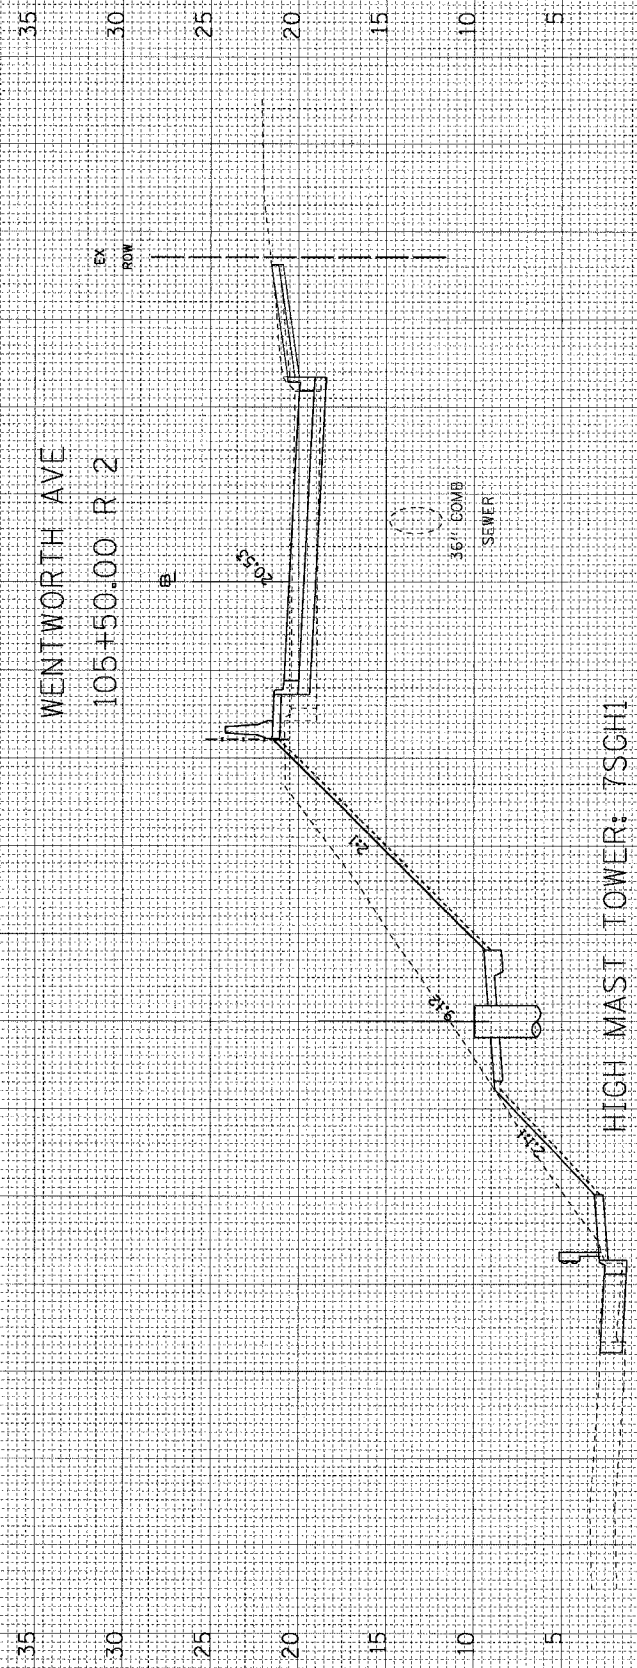

EARTH EXG	FILL	STR EXG	PGE	POE SP CIAL	UNS MATL
43	15	0	0	0	30

10/22/2004 10:42:42 AM m:\940468\dwg\146-cnr\90-94-1-AC\cross_section\vs05c.dwg 2021