


FINAL SURVEY	SURVEYED	BY	DATE
NOTE BOOK	PLOTTED		
NO.	TEMPLATE		
	AREAS CHECKED		

ORIGINAL SURVEY	SURVEYED	BY	DATE
NOTE BOOK	PLOTTED		
NO.	TEMPLATE		
	AREAS CHECKED		

F.A.I. R.T.E.	SECTION	COUNTY	TOTAL SHEETS	SHEET NO.
90/94	2021-922PT.1-AC	COOK	460	418
62693				
FED. ROAD DIST. NO. 1 ILLINOIS FED. AID PROJECT				

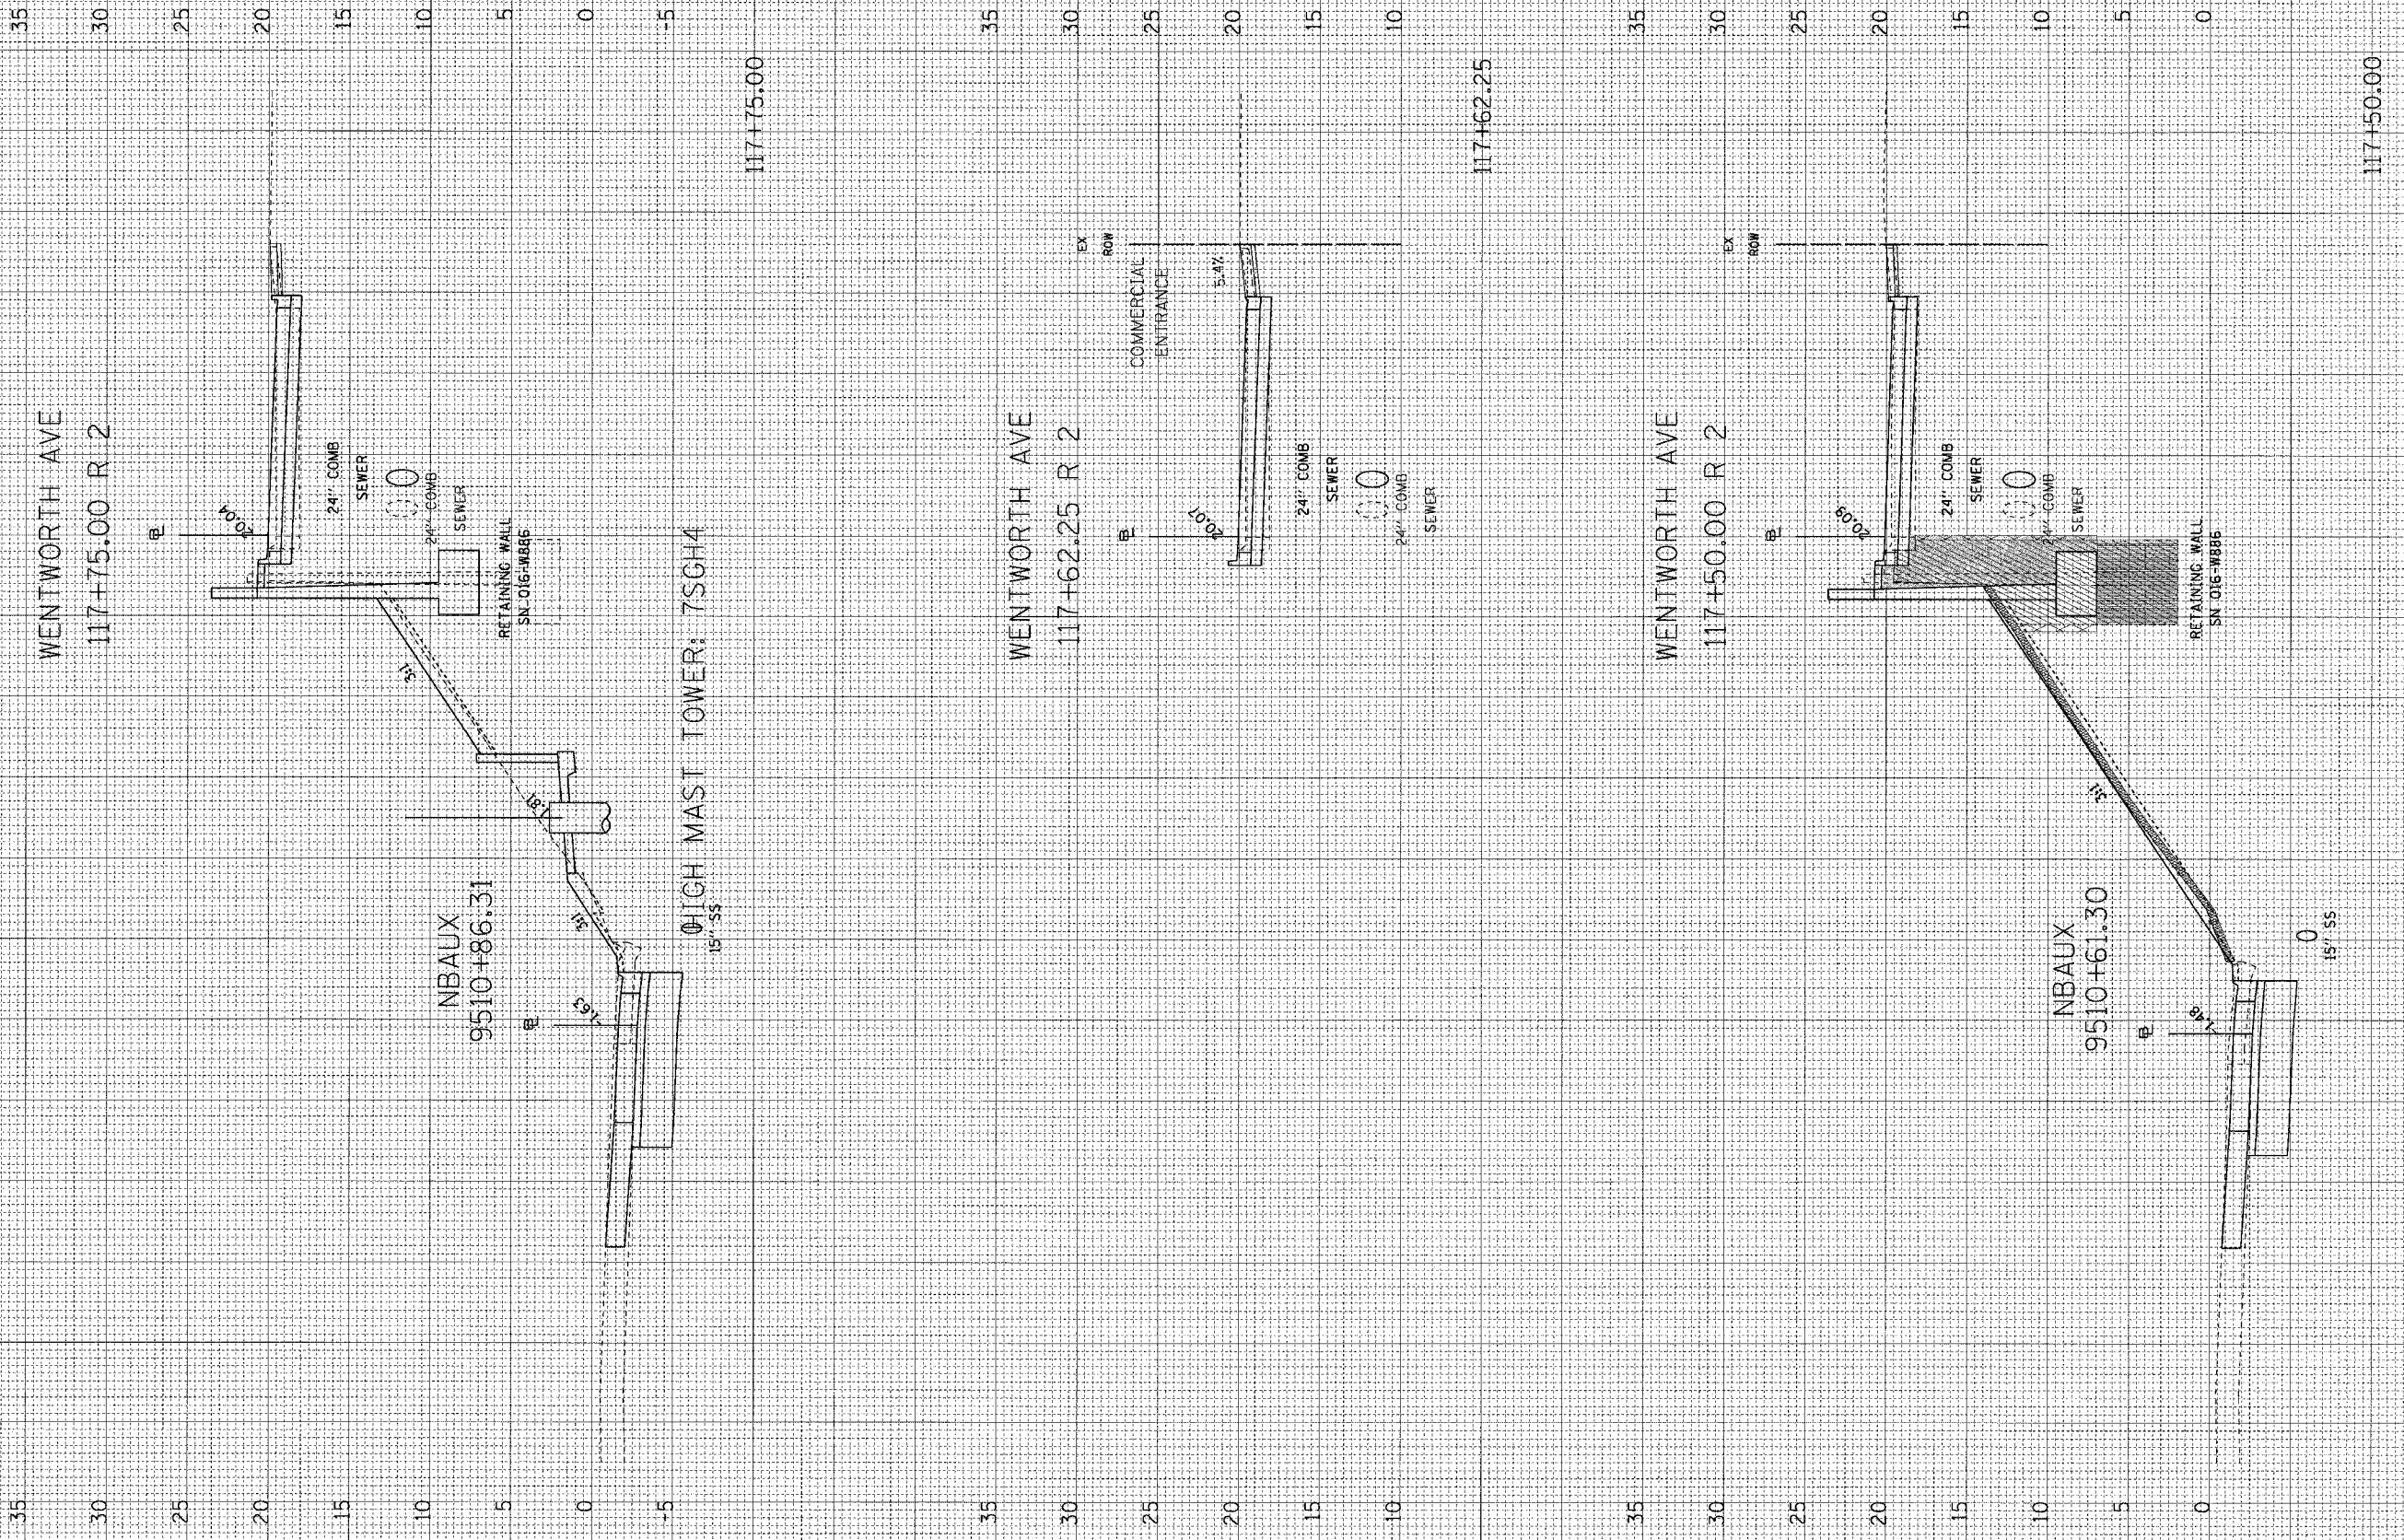

EARTH EXC = 68 FILL = 25 STR. EXC = 11 PAGE = 68 PAGE SPECIAL = 52 LNS. MATL = 25