


FINAL SURVEY SURVEYED BY DATE
 PLOTTED BY DATE
 NOTE BOOK NO. DATE
 AREAS CHECKED

ORIGINAL SURVEY SURVEYED BY DATE
 PLOTTED BY DATE
 NOTE BOOK NO. DATE
 AREAS CHECKED

| | | | | |
|-----------------------|-----------------|---------------------------|--------------|-----------|
| F.A.I. RTE. | SECTION | COUNTY | TOTAL SHEETS | SHEET NO. |
| 90/94 | 2021-922PT.1-AC | COOK | 460 | 426 |
| FED. ROAD DIST. NO. 1 | | ILLINOIS FED. AID PROJECT | | |
| 62693 | | | | |

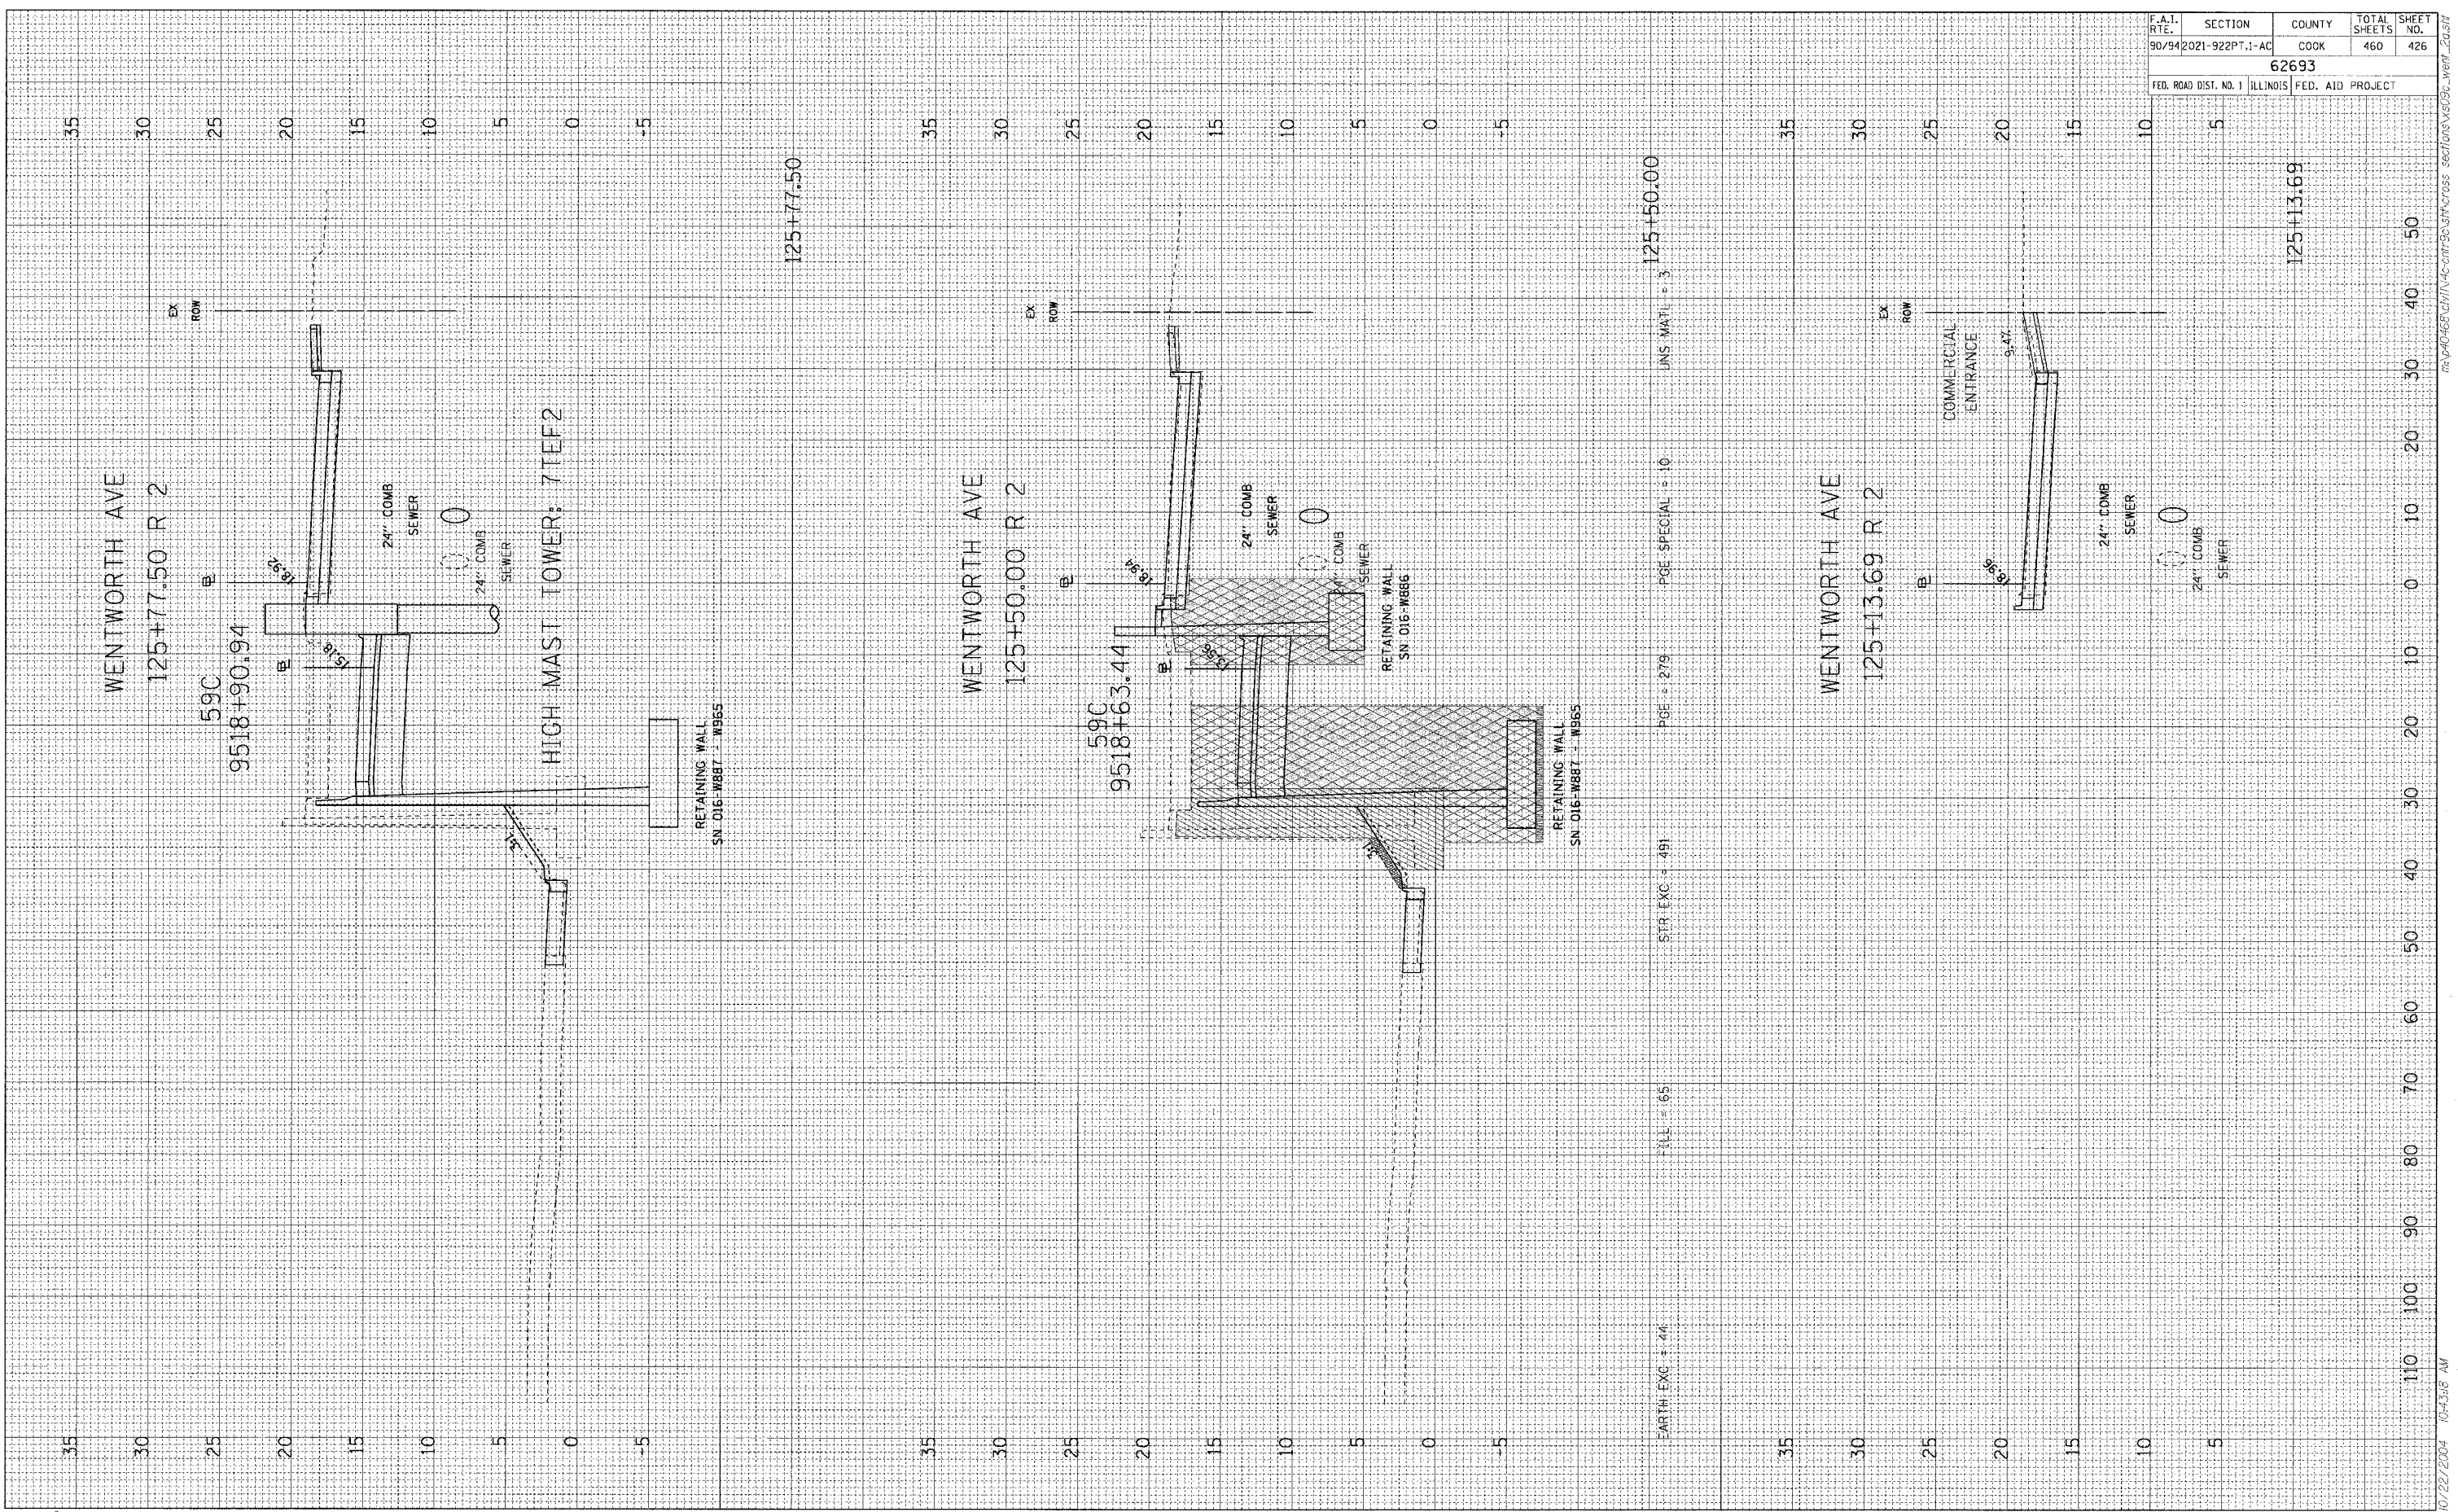

10/22/2004 10:38 AM
 R:\PROJECTS\2021-922PT.1-AC\DWG\SEWER\SECTION\SECTION_V609C_WENT_2A.DWG