



ORIGINAL SURVEY	SURVEYED	BY	DATE
NOTE BOOK	PLOTTED		
	TEMPLATE		
	AREAS CHECKED		

FINAL SURVEY	SURVEYED	BY	DATE
NOTE BOOK	PLOTTED		
	TEMPLATE		
	AREAS CHECKED		


F.A.I. RITE	SECTION	COUNTY	TOTAL SHEETS	SHEET NO.
90/94	2021-922PT.1-AC	COOK	460	427
62693				
FED. ROAD DIST. NO. 1 ILLINOIS FED. AID PROJECT				

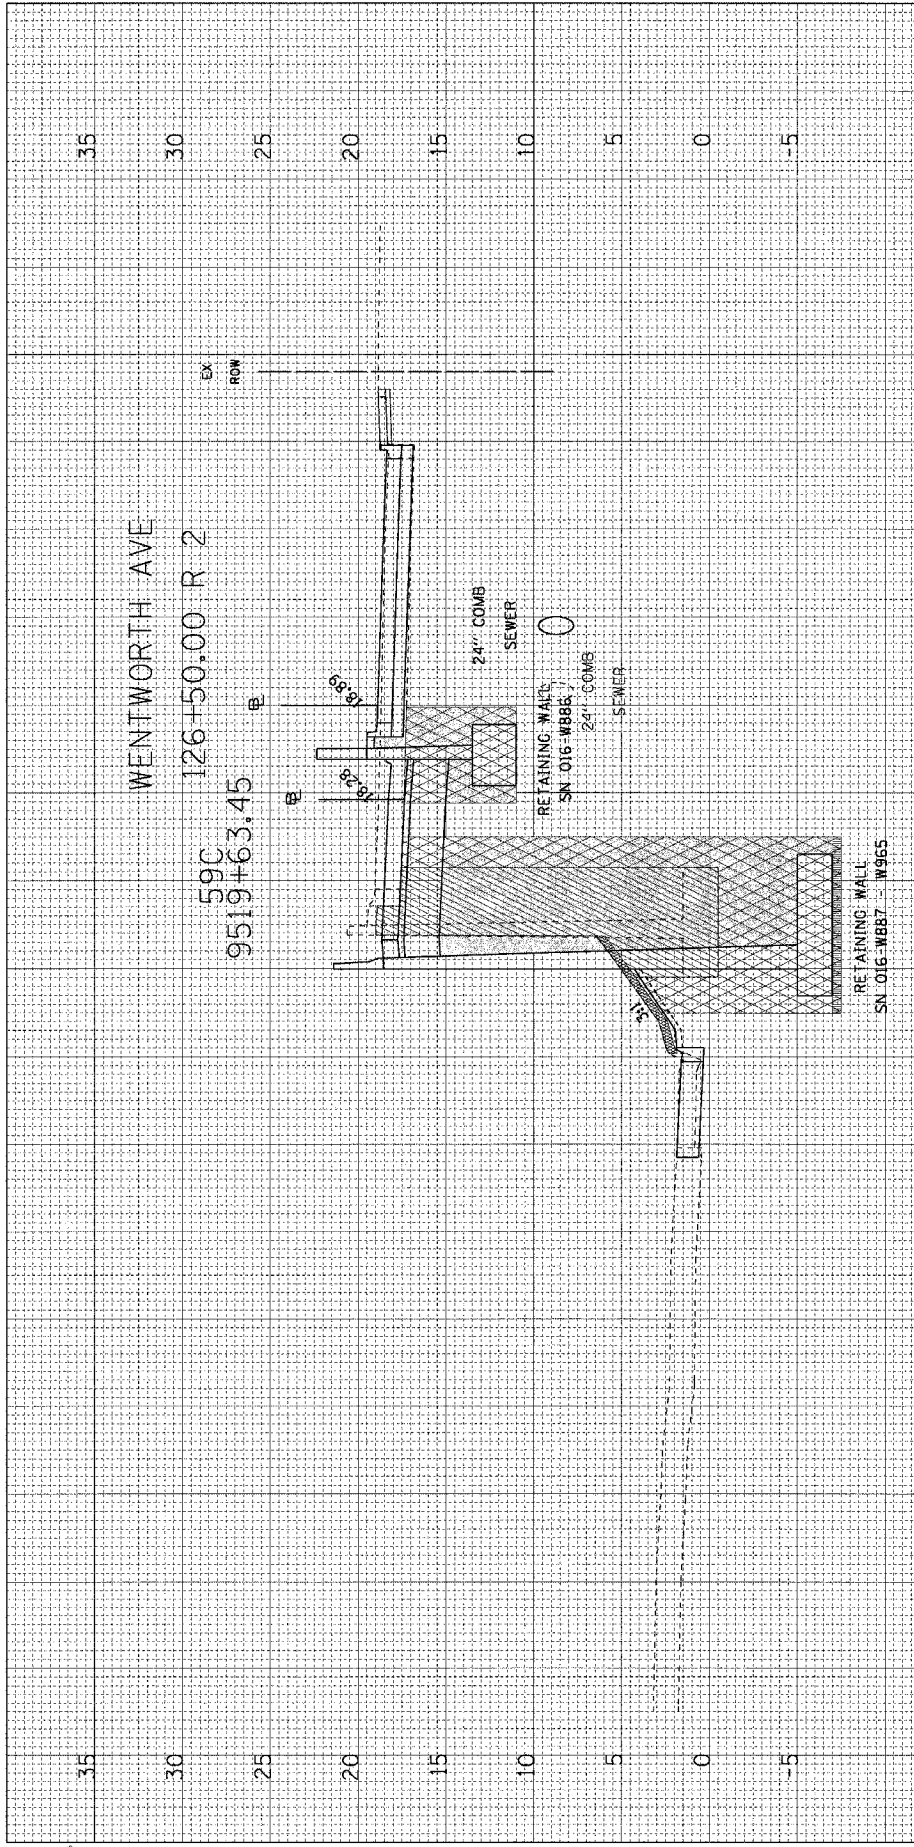

EARTH EXC = 15  
 FILL = 47  
 STR. EXC = 289  
 PGE = 303  
 PGE SPECIAL = 10  
 UNS. MATL = 7  
 126+50.00

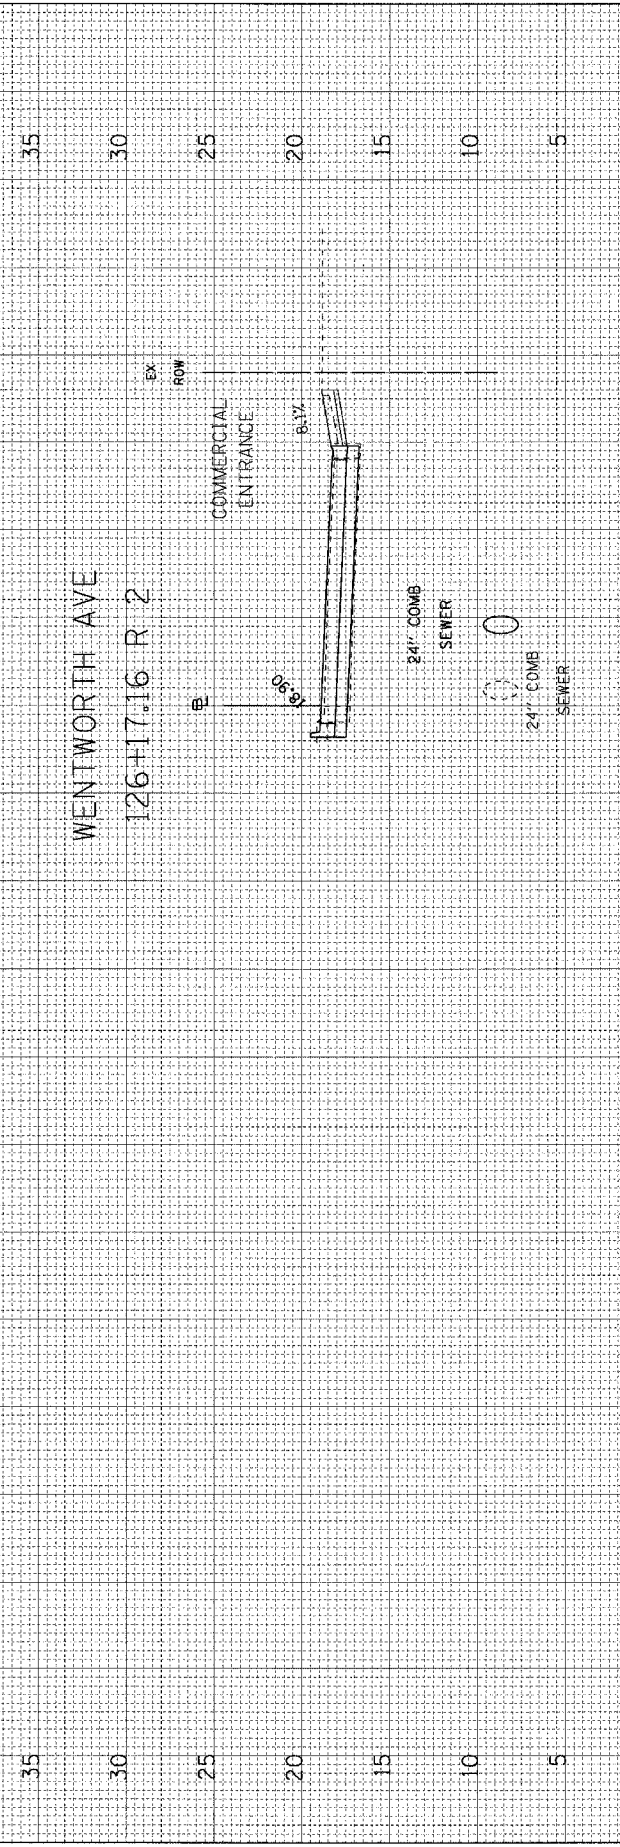

126+17.16

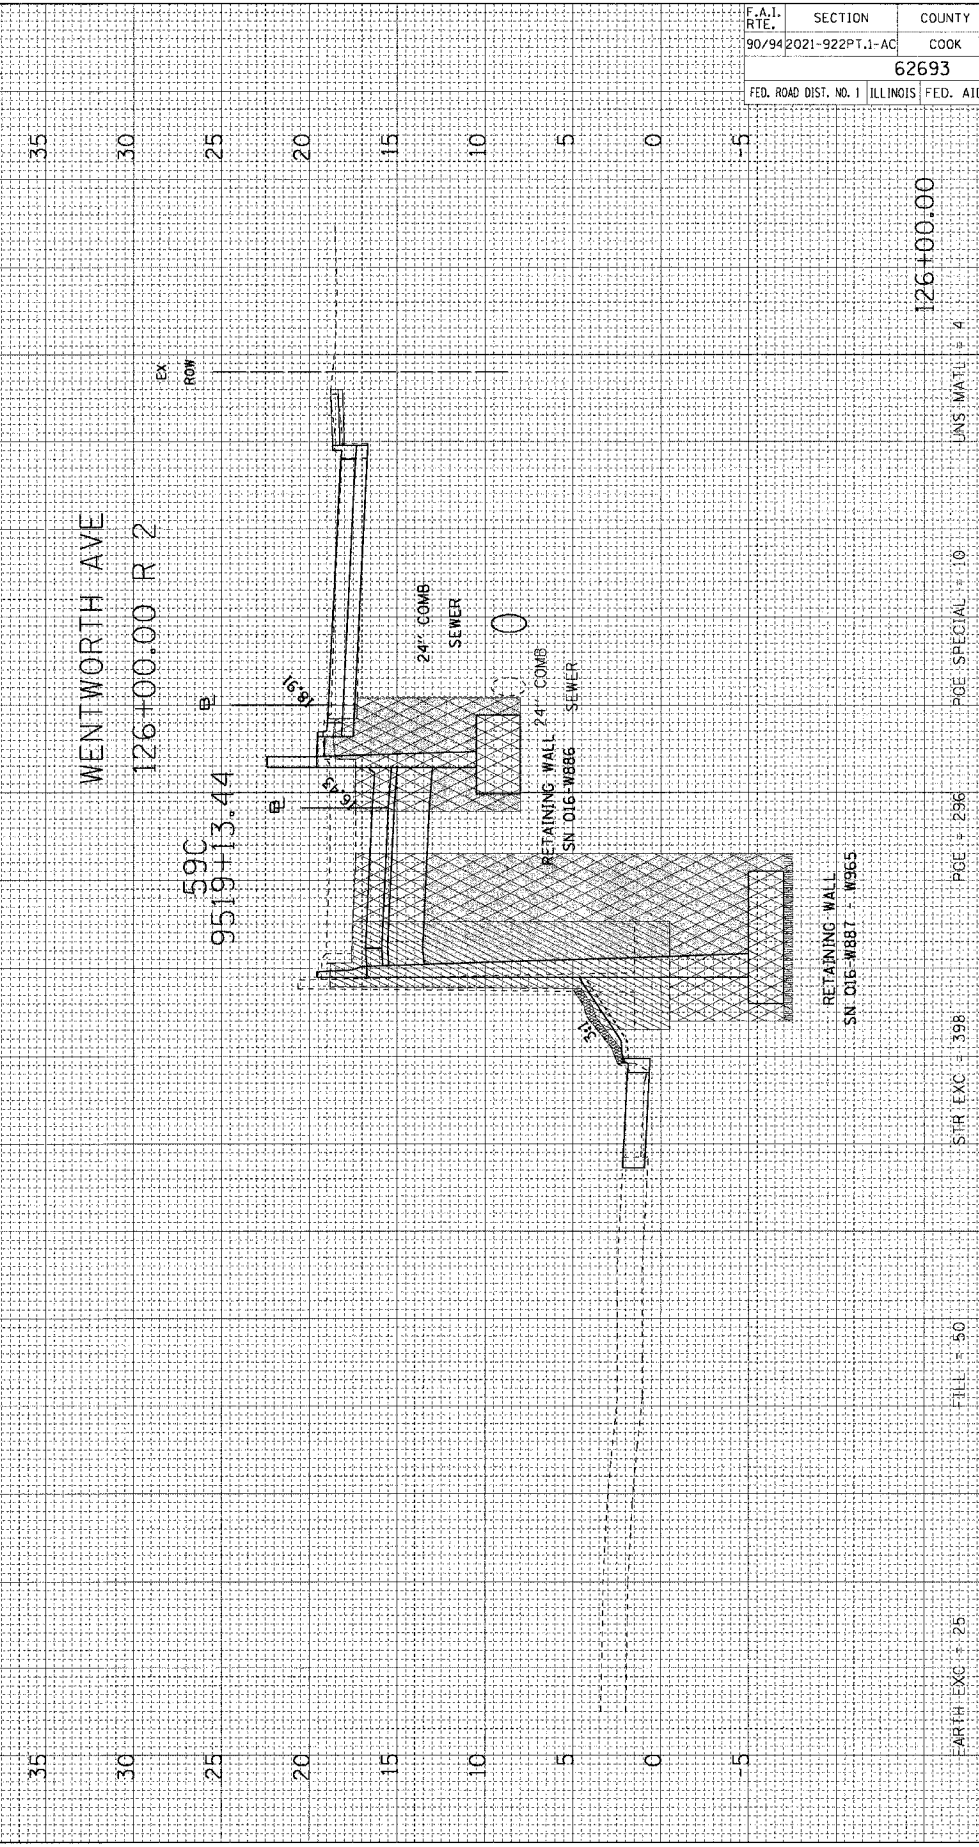

EARTH EXC = 25  
 FILL = 50  
 STR. EXC = 398  
 PGE = 296  
 PGE SPECIAL = 10  
 UNS. MATL = 4  
 126+00.00