


FINAL SURVEYED BY DATE
 SURVEY PLOTTED
 NOTE BOOK DATE
 AREAS CHECKED

ORIGINAL SURVEYED BY DATE
 SURVEY PLOTTED
 NOTE BOOK DATE
 AREAS CHECKED


F.A.I. RTE.	SECTION	COUNTY	TOTAL SHEETS	SHEET NO.
90/94	2021-922PT-1-AC	COOK	460	429
62693				
FED. ROAD DIST. NO. 1 ILLINOIS FED. AID PROJECT				

WENTWORTH AVE
 129+00.00 R 2

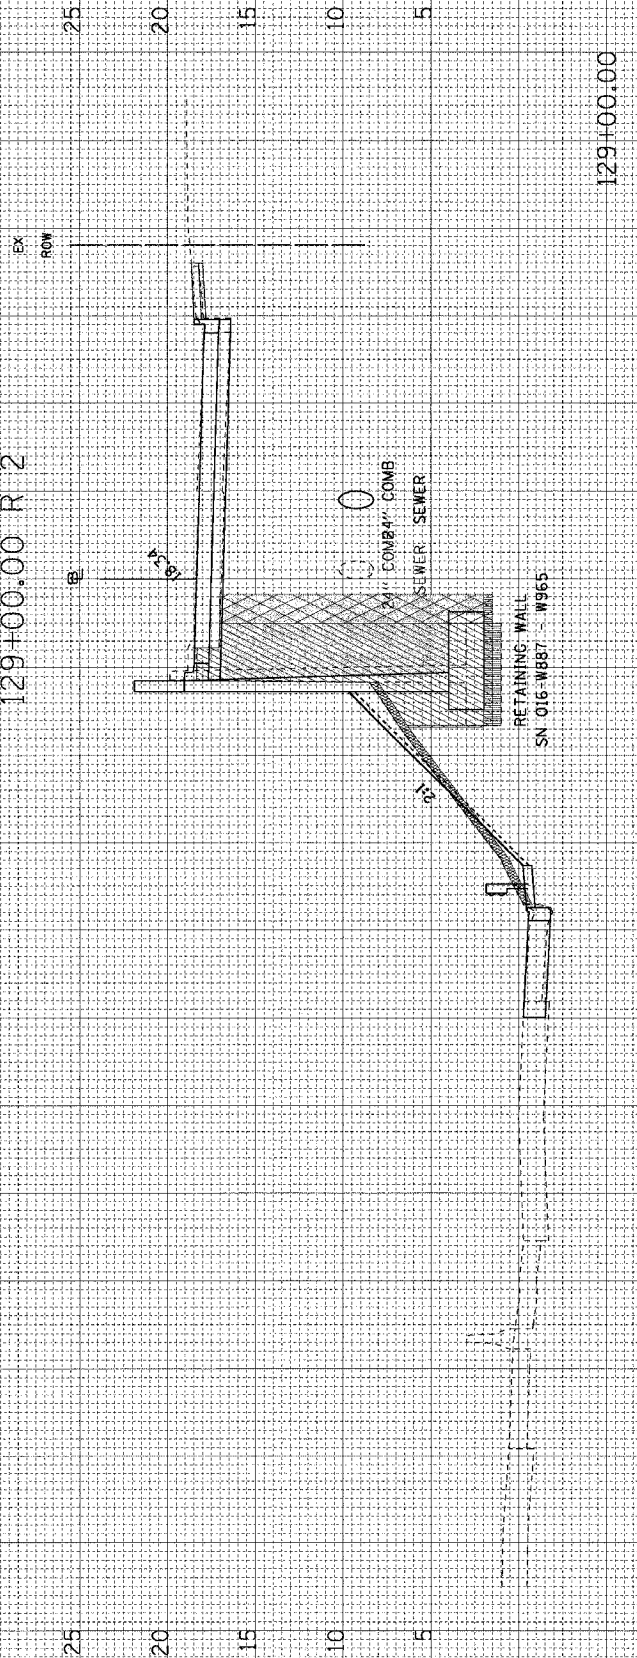


EARTH EXC = 11
 FILL = 27
 STR EXC = 52
 PGE = 123
 PGE SPECIAL = 13
 UNS MATL = 13

WENTWORTH AVE
 128+50.00 R 2

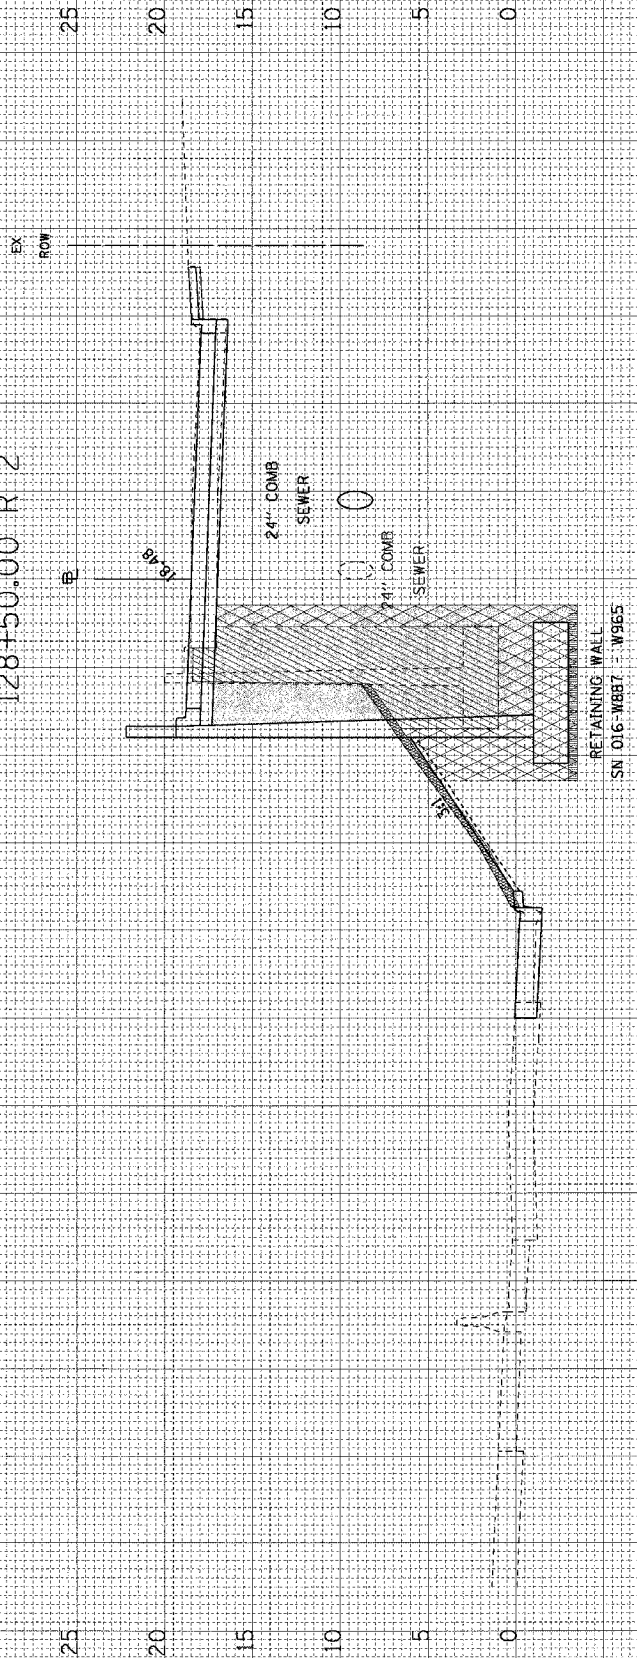

EARTH EXC = 10
 FILL = 34
 STR EXC = 156
 PGE = 241
 PGE SPECIAL = 10
 UNS MATL = 13

WENTWORTH AVE
 128+00.00 R 2

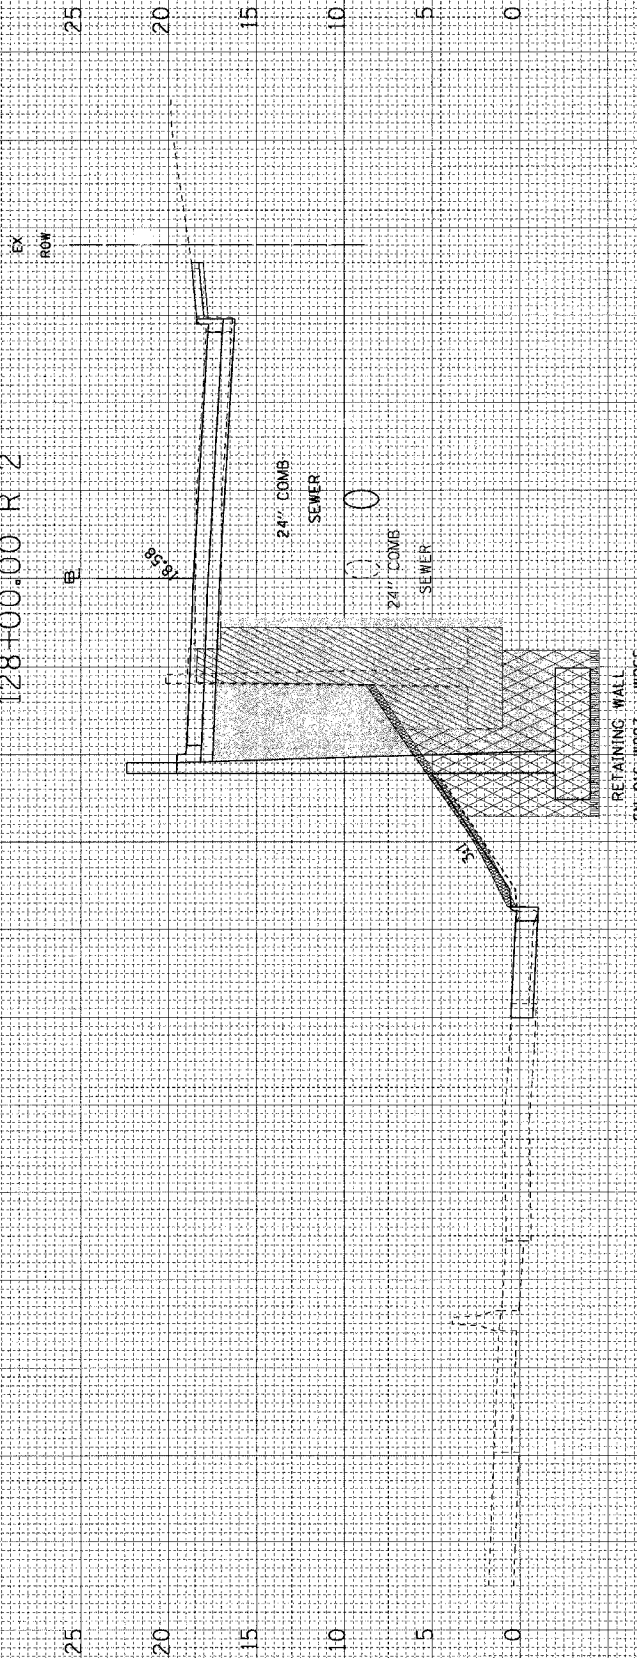

EARTH EXC = 8
 FILL = 34
 STR EXC = 144
 PGE = 296
 PGE SPECIAL = 10
 UNS MATL = 13

10/22/2004 10:43:27 AM m:\p\62693\128+00.00\128+00.00\sections\62693_went_2021.rvt