


FINAL SURVEY	SURVEYED BY	DATE
NOTE BOOK NO.	NO.	
	AREAS CHECKED	

ORIGINAL SURVEY	SURVEYED BY	DATE
NOTE BOOK NO.	NO.	
	AREAS CHECKED	

F.A.I. RTE. 90/94	SECTION 2021-922PT.1-AC	COUNTY COOK	TOTAL SHEETS 460	SHEET NO. 435
62693				
FED. ROAD DIST. NO. 1 ILLINOIS FED. AID PROJECT				

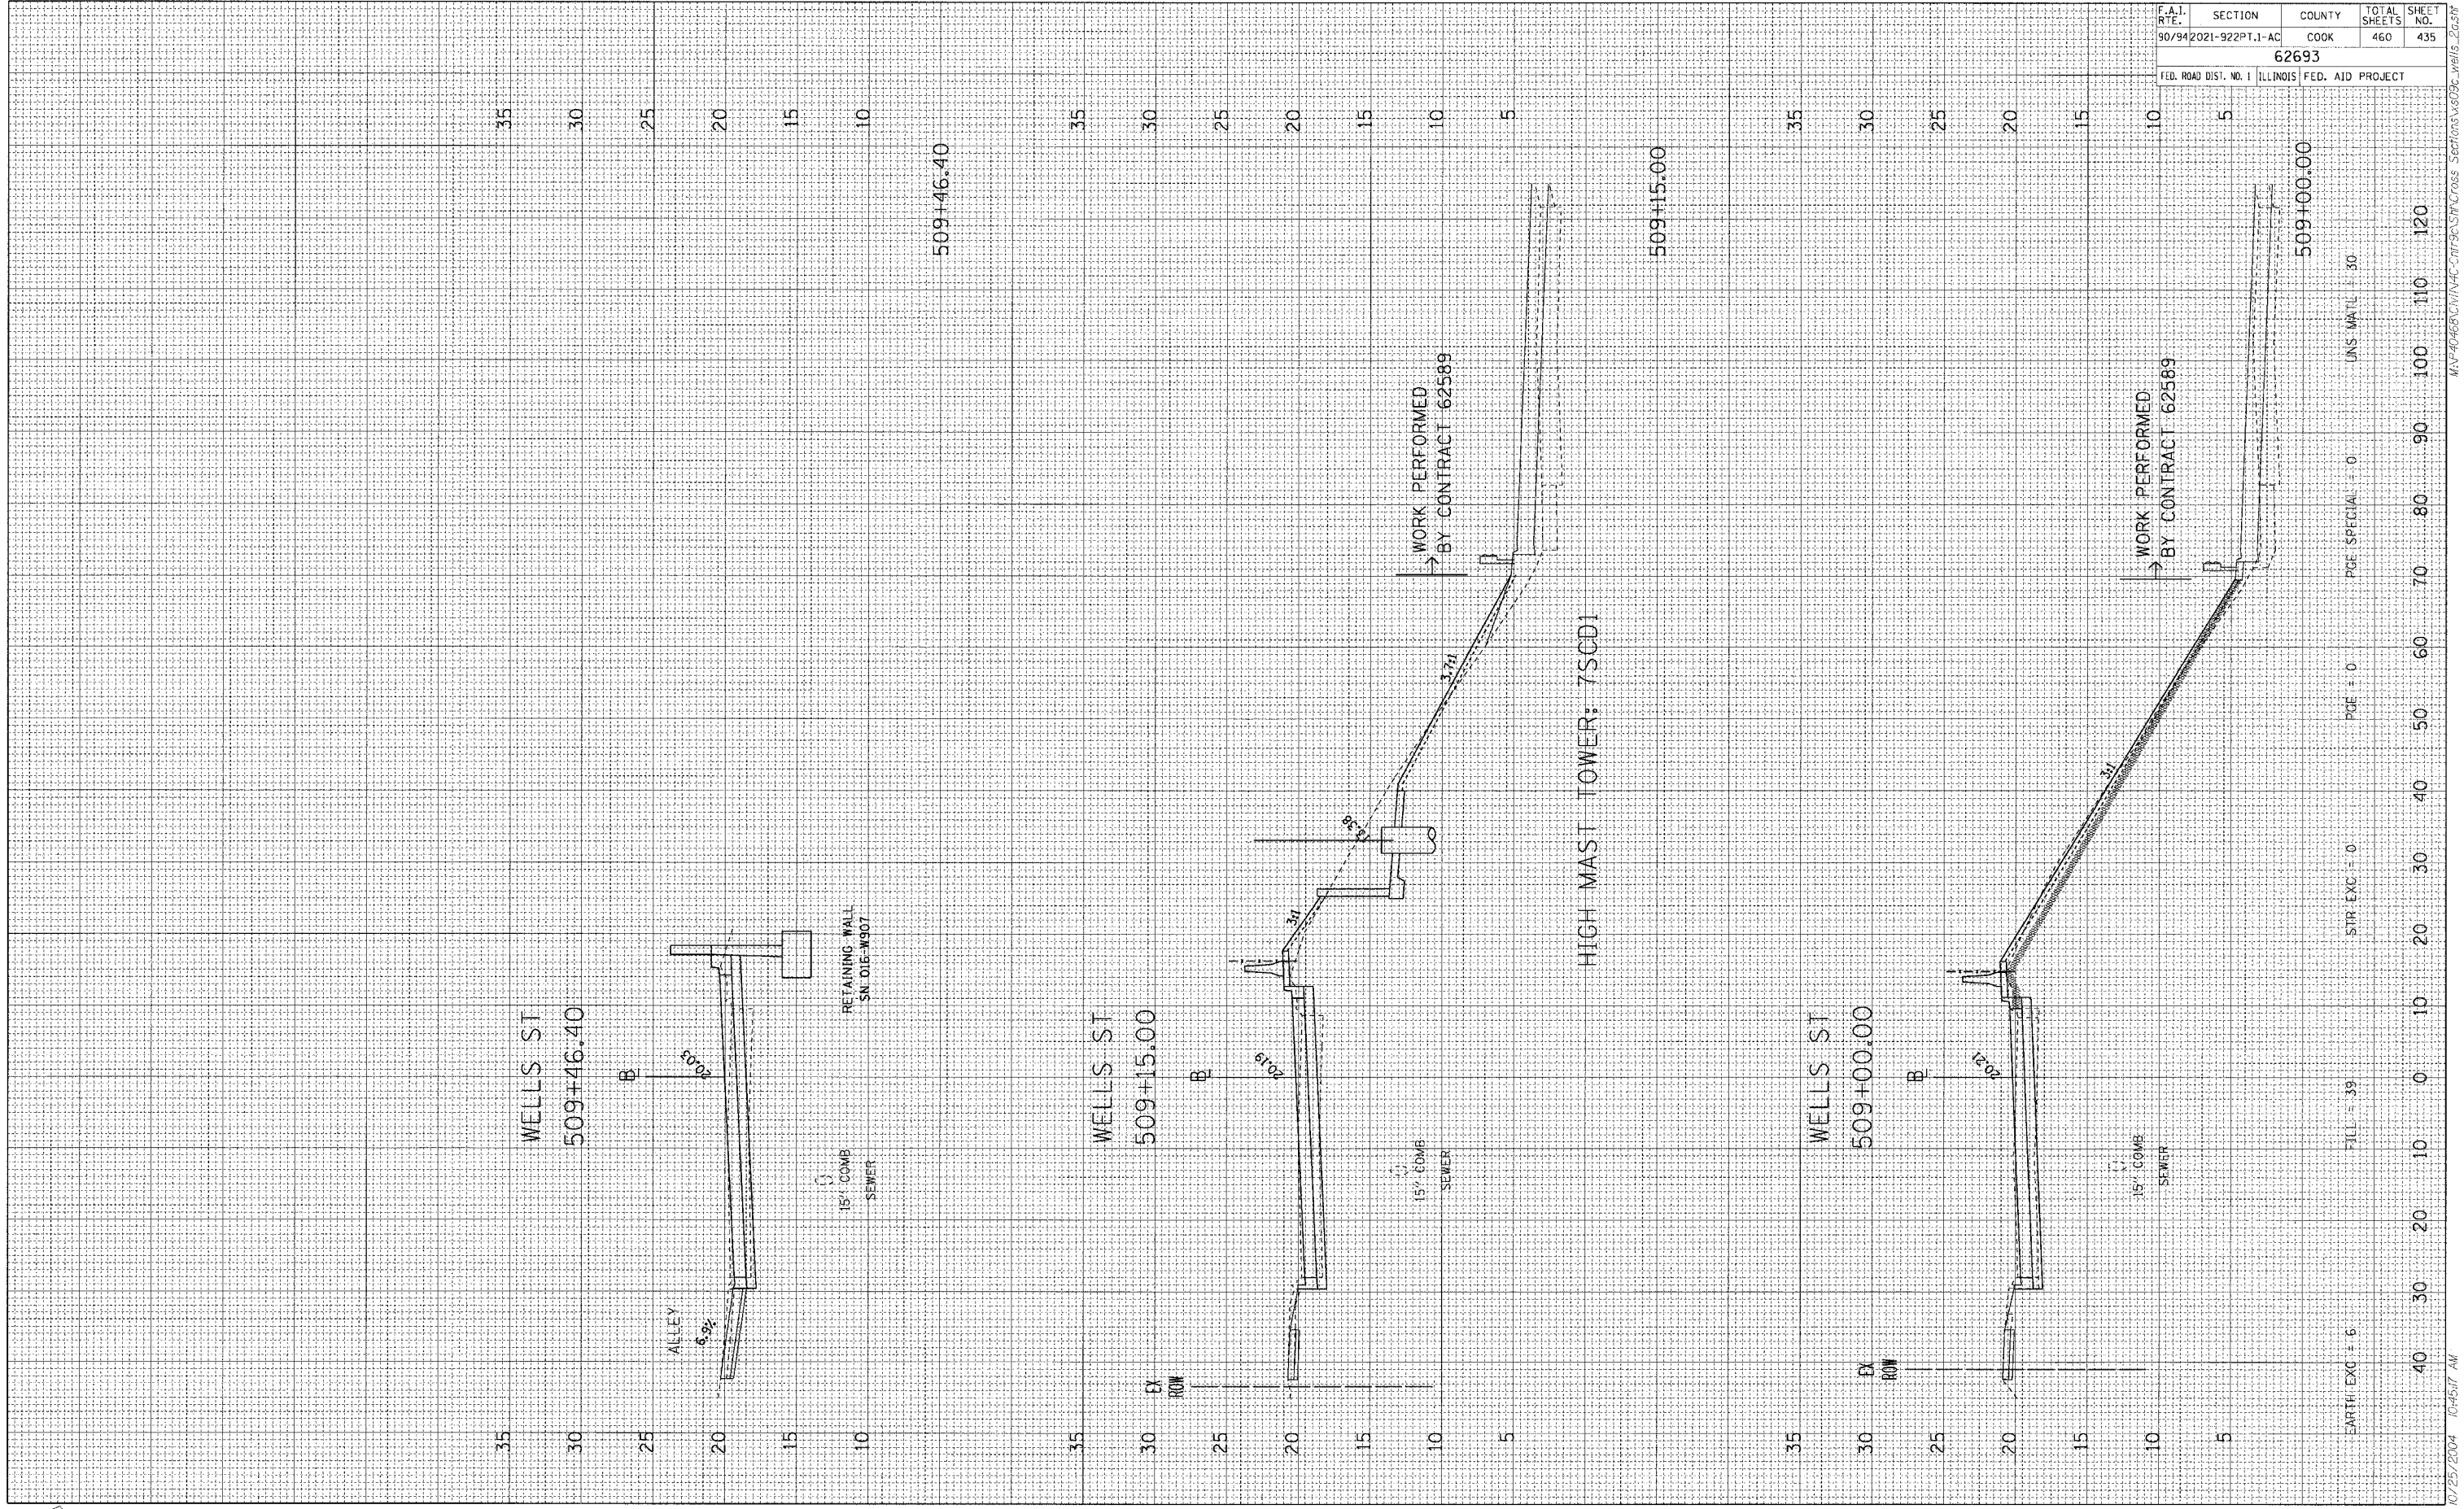

EARTH EXC = 6	FILL = 39	STR. EXC = 0	PGE = 0	PGE SPECIAL = 0	UNS. MAIL = 30											
40	30	20	10	0	10	20	30	40	50	60	70	80	90	100	110	120