



FINAL SURVEY	SURVEYED	BY	DATE
SURVEY	PLOTTED		
NOTE BOOK	TEMPLATE		
NO.	AREAS CHECKED		

ORIGINAL SURVEY	SURVEYED	BY	DATE
SURVEY	PLOTTED		
NOTE BOOK	TEMPLATE		
NO.	AREAS CHECKED		


F.A.I. RITE.	SECTION	COUNTY	TOTAL SHEETS	SHEET NO.
90/94	2021-922PT.1-AC	COOK	460	436
62693				
FED. ROAD DIST. NO. 1 ILLINOIS FED. AID PROJECT				

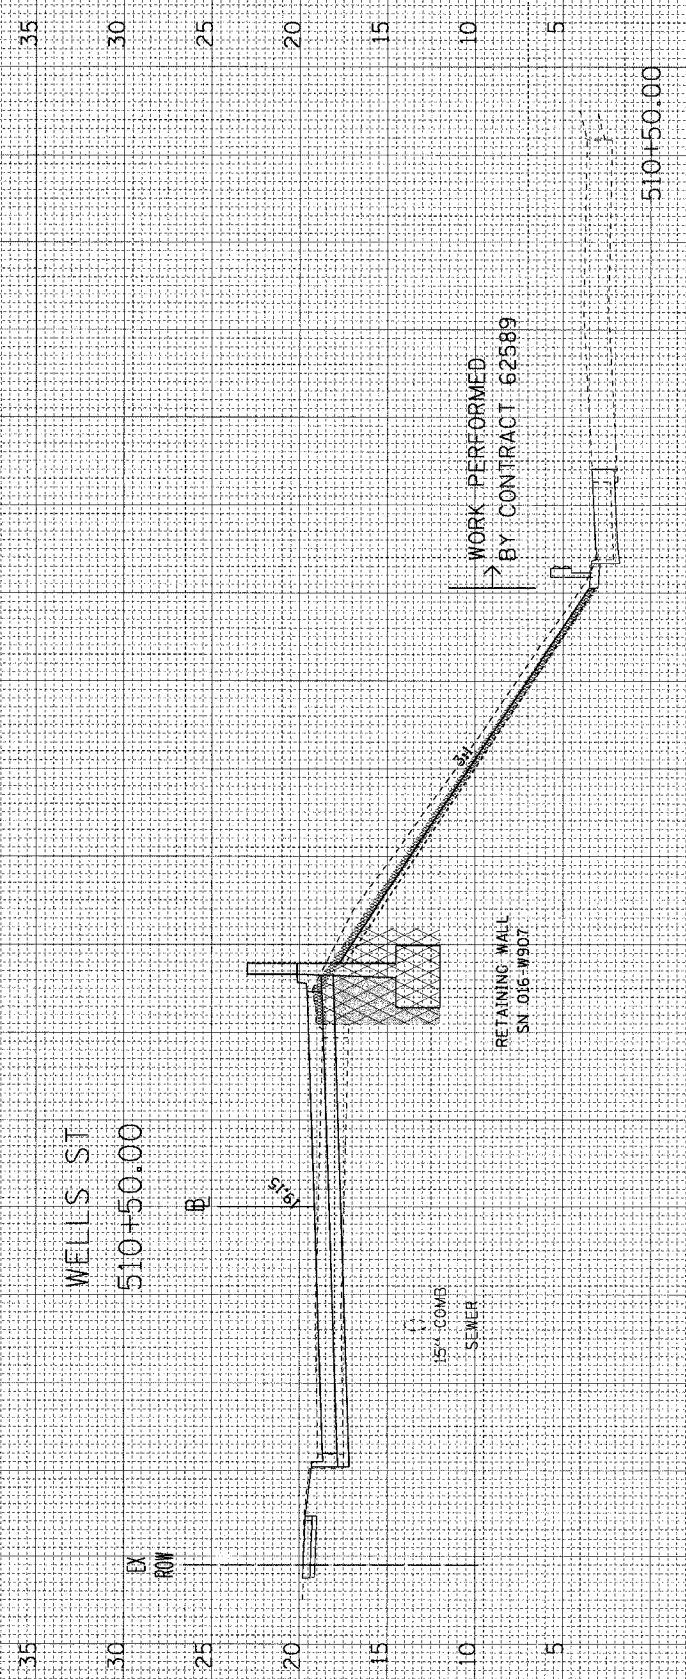

FILL = 26 STR. EXC = 66 PGE. SPECIAL = 0 UNS. MATL = 25
 EARTH EXC = 8 PGE = 25

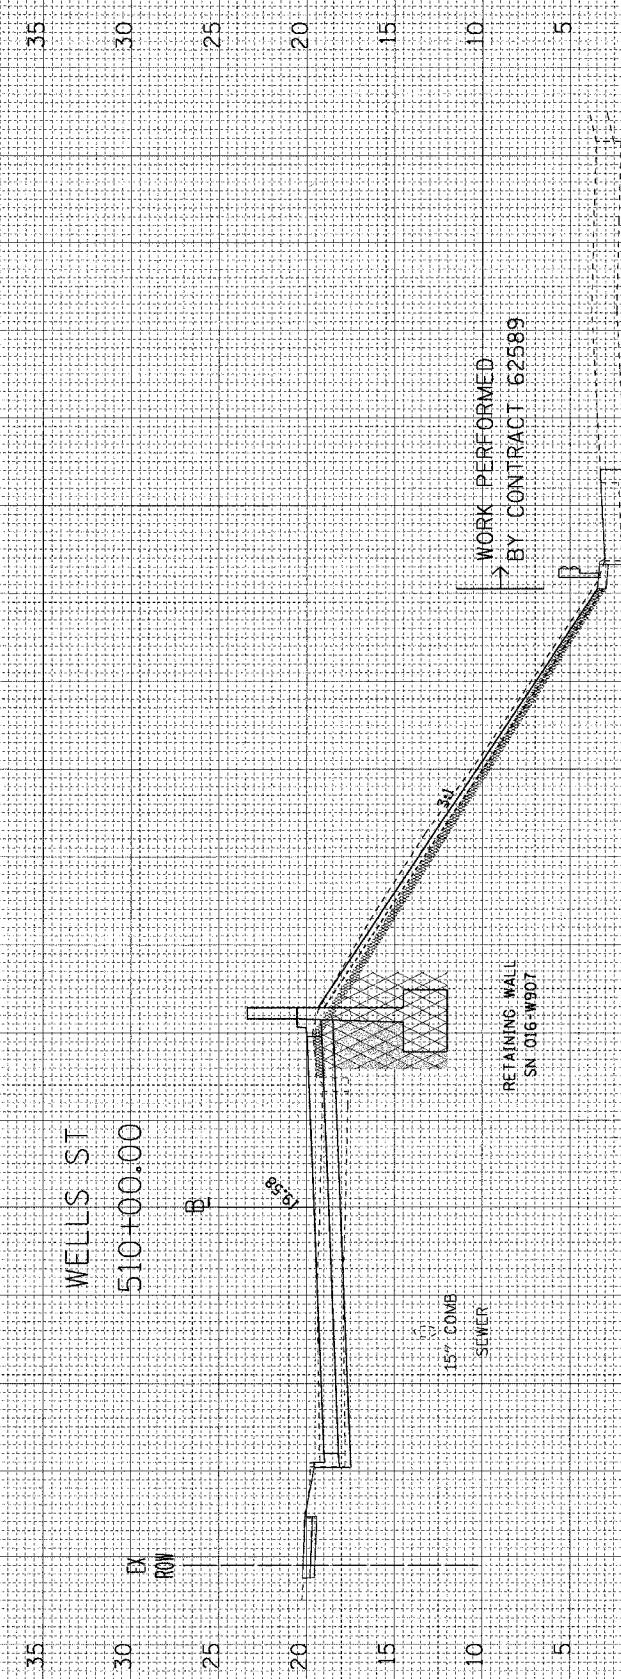

FILL = 49 STR. EXC = 71 PGE. SPECIAL = 0 UNS. MATL = 28
 EARTH EXC = 4 PGE = 27

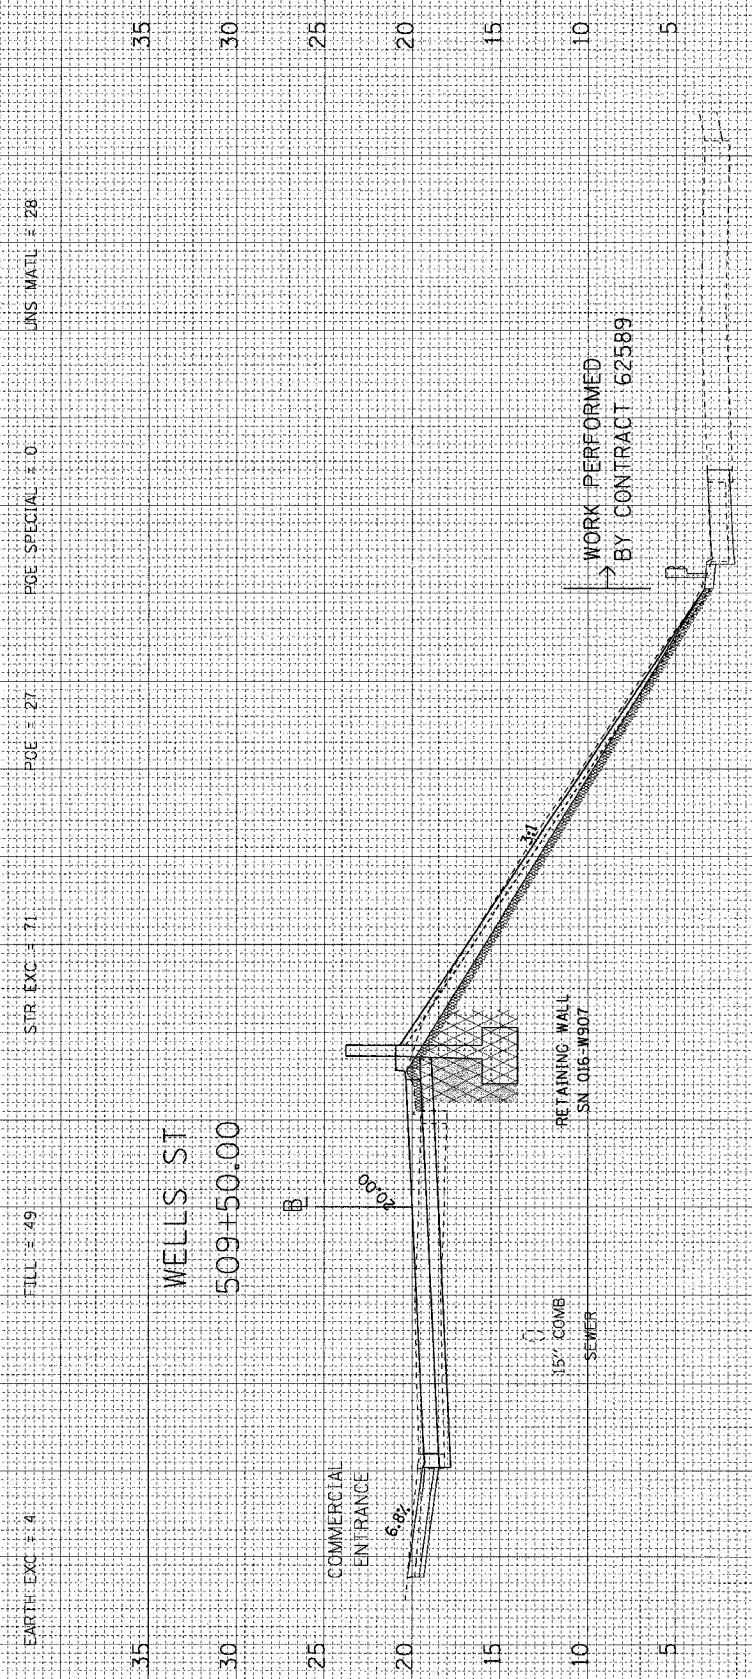

FILL = 63 STR. EXC = 52 PGE. SPECIAL = 0 UNS. MATL = 30
 EARTH EXC = 6 PGE = 18