



FINAL SURVEY DATE
 SURVEYED BY
 TEMPLATE NO.
 NOTE BOOK NO.
 AREAS CHECKED

ORIGINAL SURVEY DATE
 SURVEYED BY
 TEMPLATE NO.
 NOTE BOOK NO.
 AREAS CHECKED


F.A.I. RTE.	SECTION	COUNTY	TOTAL SHEETS	SHEET NO.
90/94	2021-922PT.1-AC	COOK	460	439
62693				
FED. ROAD DIST. NO. 1 ILLINOIS FED. AID PROJECT				

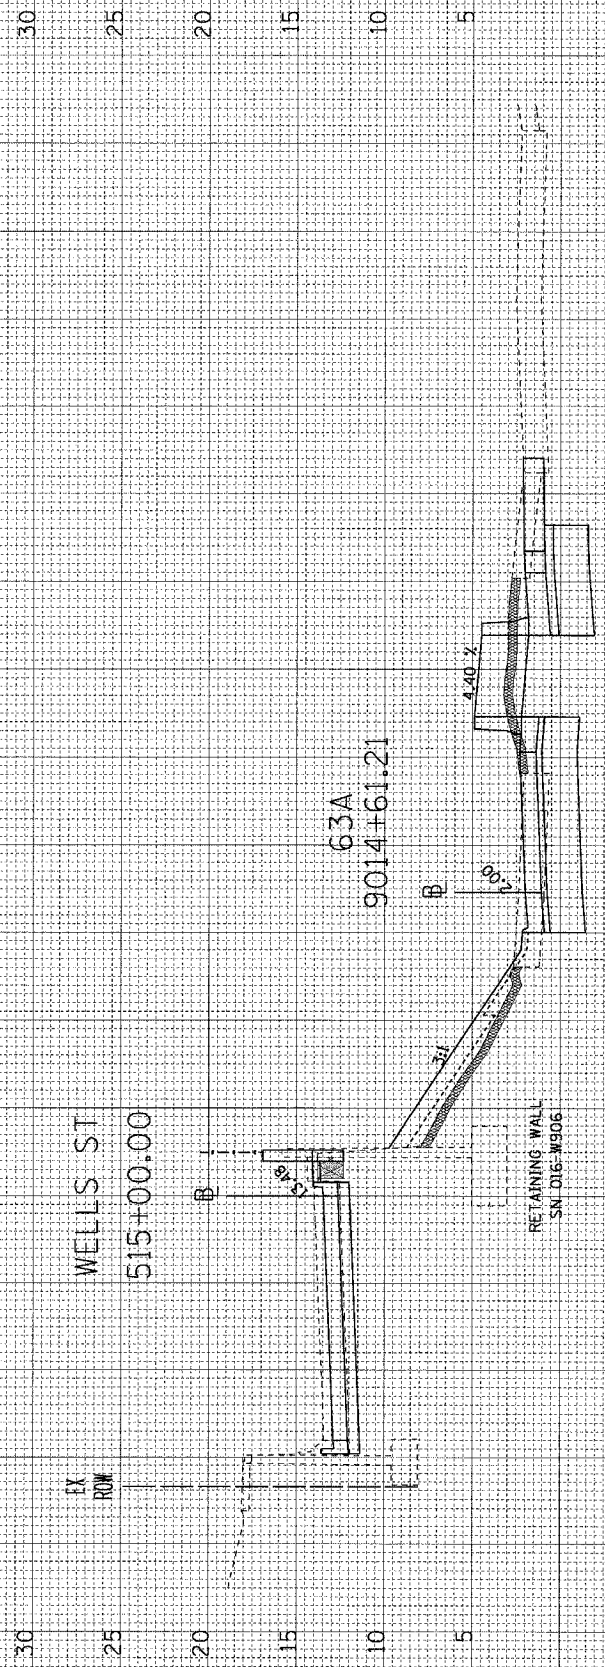

EARTH EXC = 128
 FILL = 24
 STR. EXC = 3
 PGE. SPECIAL = 0
 UNS. MAT'L = 21
 515+00.00

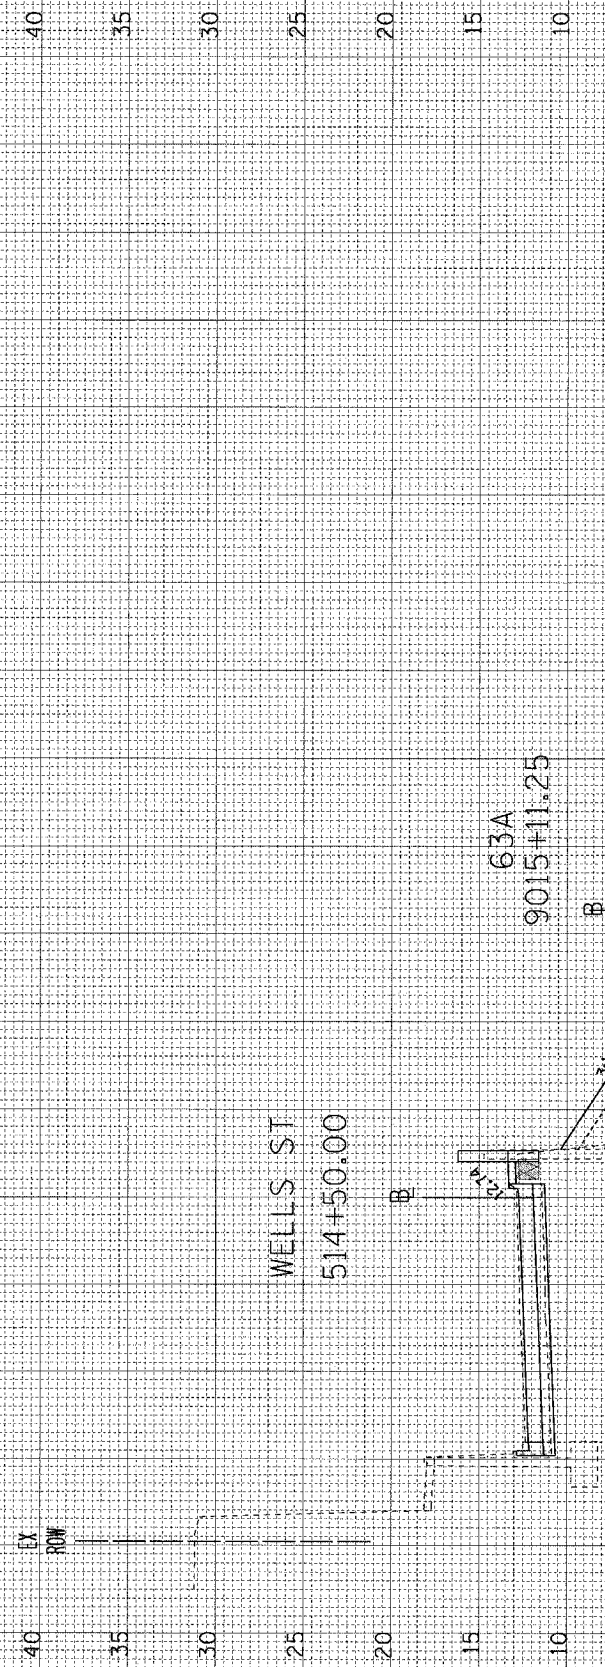

EARTH EXC = 90
 FILL = 22
 STR. EXC = 3
 PGE. SPECIAL = 0
 UNS. MAT'L = 514+50.00

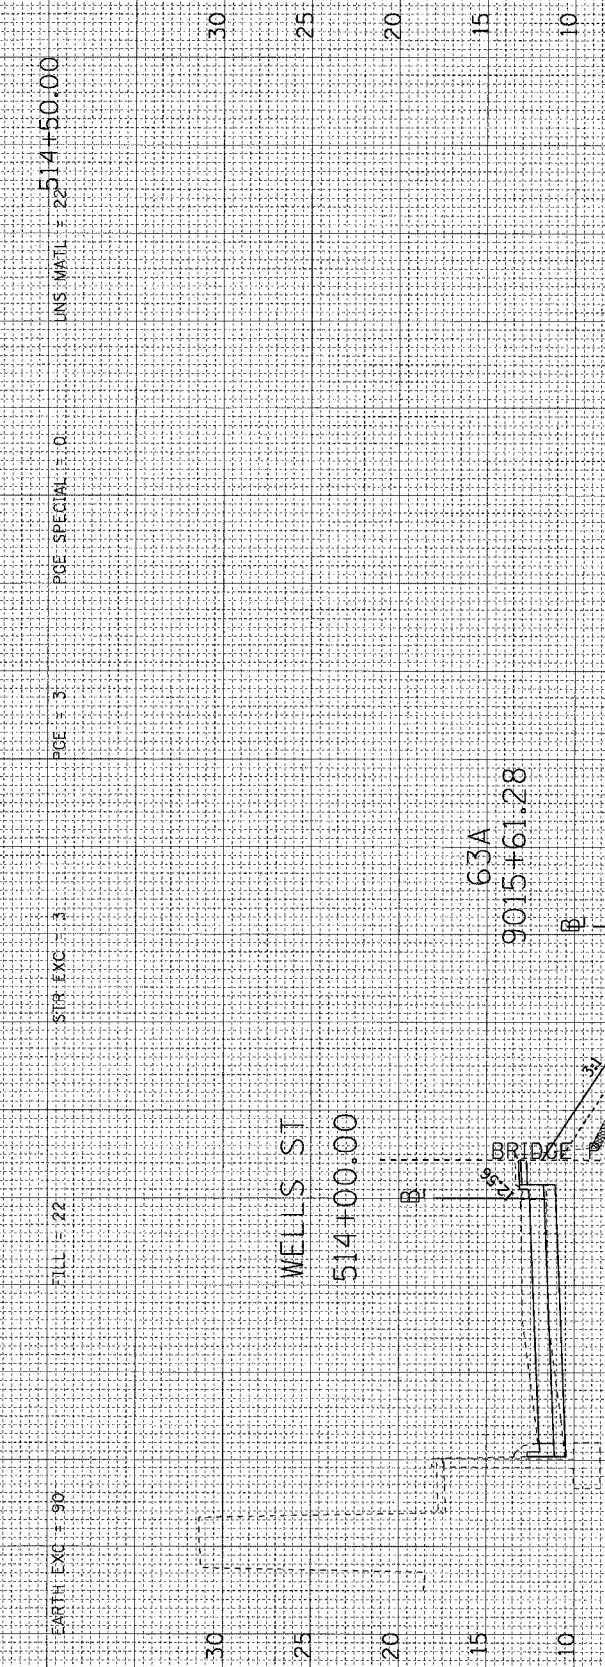

EARTH EXC = 105
 FILL = 20
 STR. EXC = 0
 PGE. SPECIAL = 0
 UNS. MAT'L = 22514+00.00