


FINAL SURVEY
 SURVEYED _____
 PLOTTED _____
 NOTE BOOK _____
 AREAS CHECKED _____

ORIGINAL SURVEY
 SURVEYED _____
 PLOTTED _____
 NOTE BOOK _____
 AREAS CHECKED _____

F.A.I. R.F.C.	SECTION	COUNTY	TOTAL SHEETS	SHEET NO.
90/94	2021-922PT.1-AC	COOK	460	442
62693				
FED. ROAD DIST. NO. 1 ILLINOIS FED. AID PROJECT				

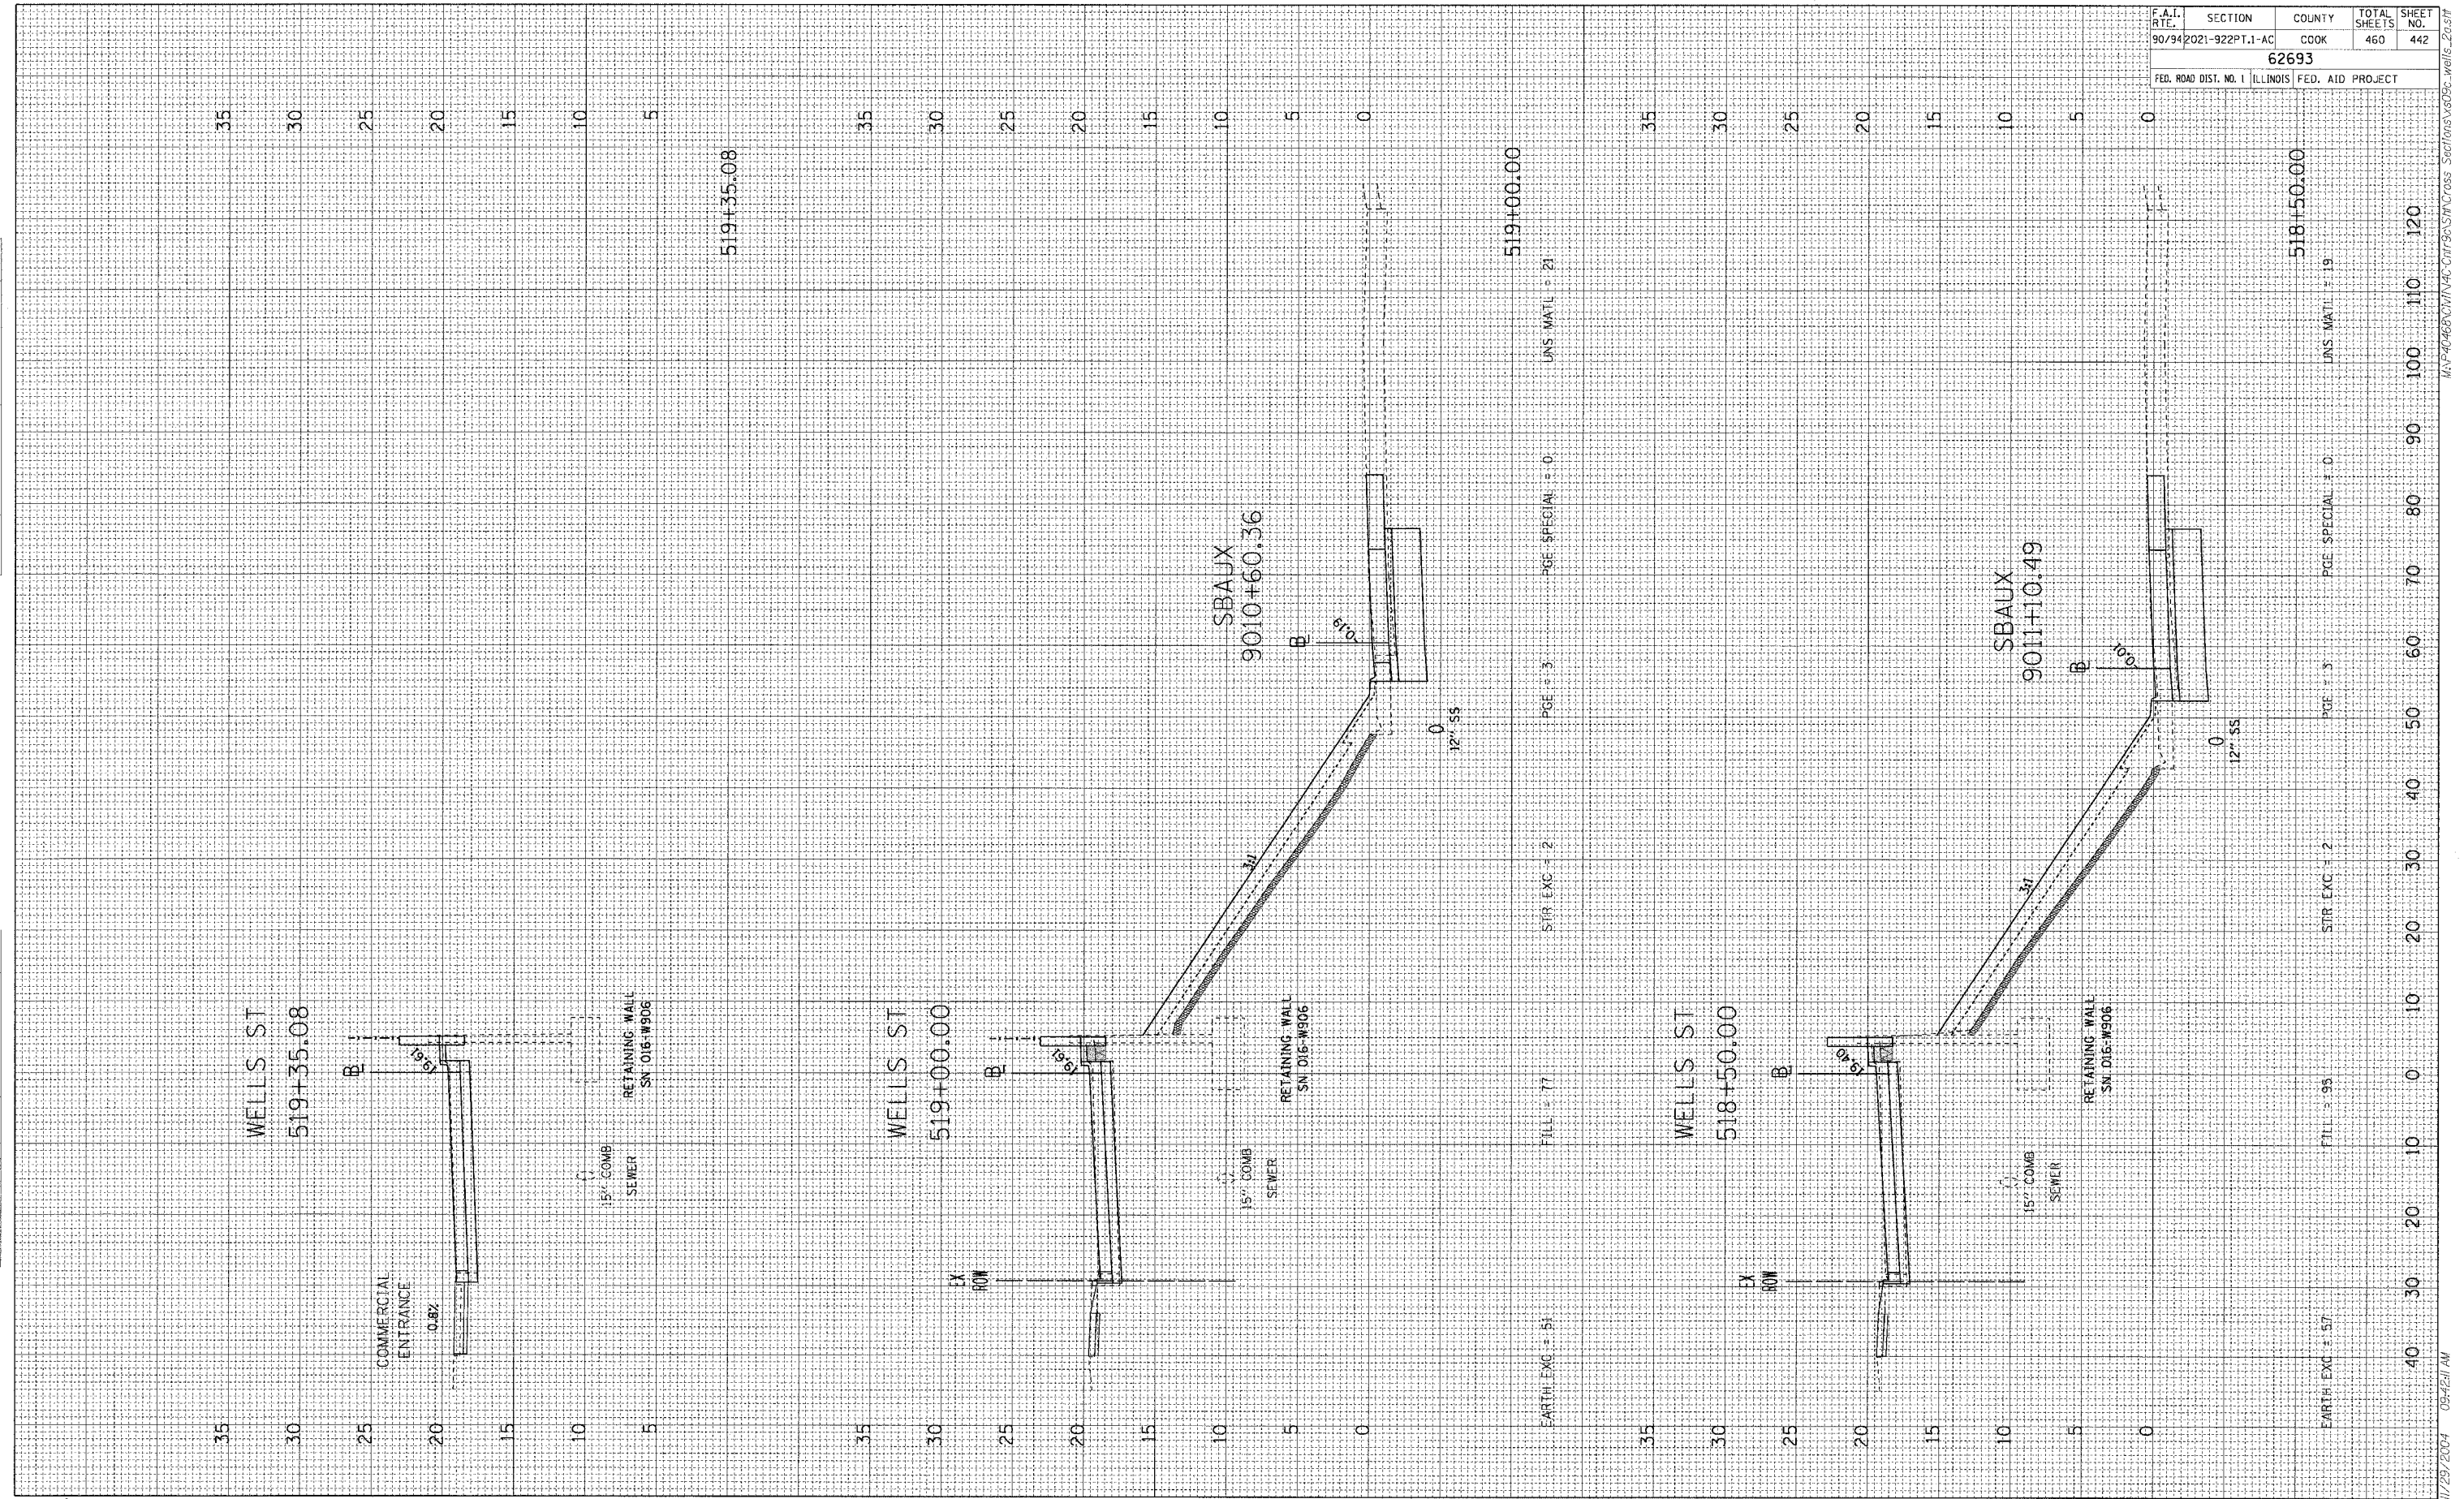

11/29/2004 09:42:41 AM \\P:\4660\17\46-CITR90-SW-Cross Sections\609c-wells-2.e57