


FINAL SURVEY
 SURVEYED: _____ BY: _____ DATE: _____
 NOTE BOOK: _____
 TEMPLATES: _____
 AREAS CHECKED: _____

ORIGINAL SURVEY
 SURVEYED: _____ BY: _____ DATE: _____
 NOTE BOOK: _____
 TEMPLATES: _____
 AREAS CHECKED: _____

F.A.I. SECTION	COUNTY	TOTAL SHEETS	SHEET NO.
90/94/2021-922PT.1-AC	COOK	460	446
62693			
FED. ROAD DIST. NO. 1 ILLINOIS FED. AID PROJECT			

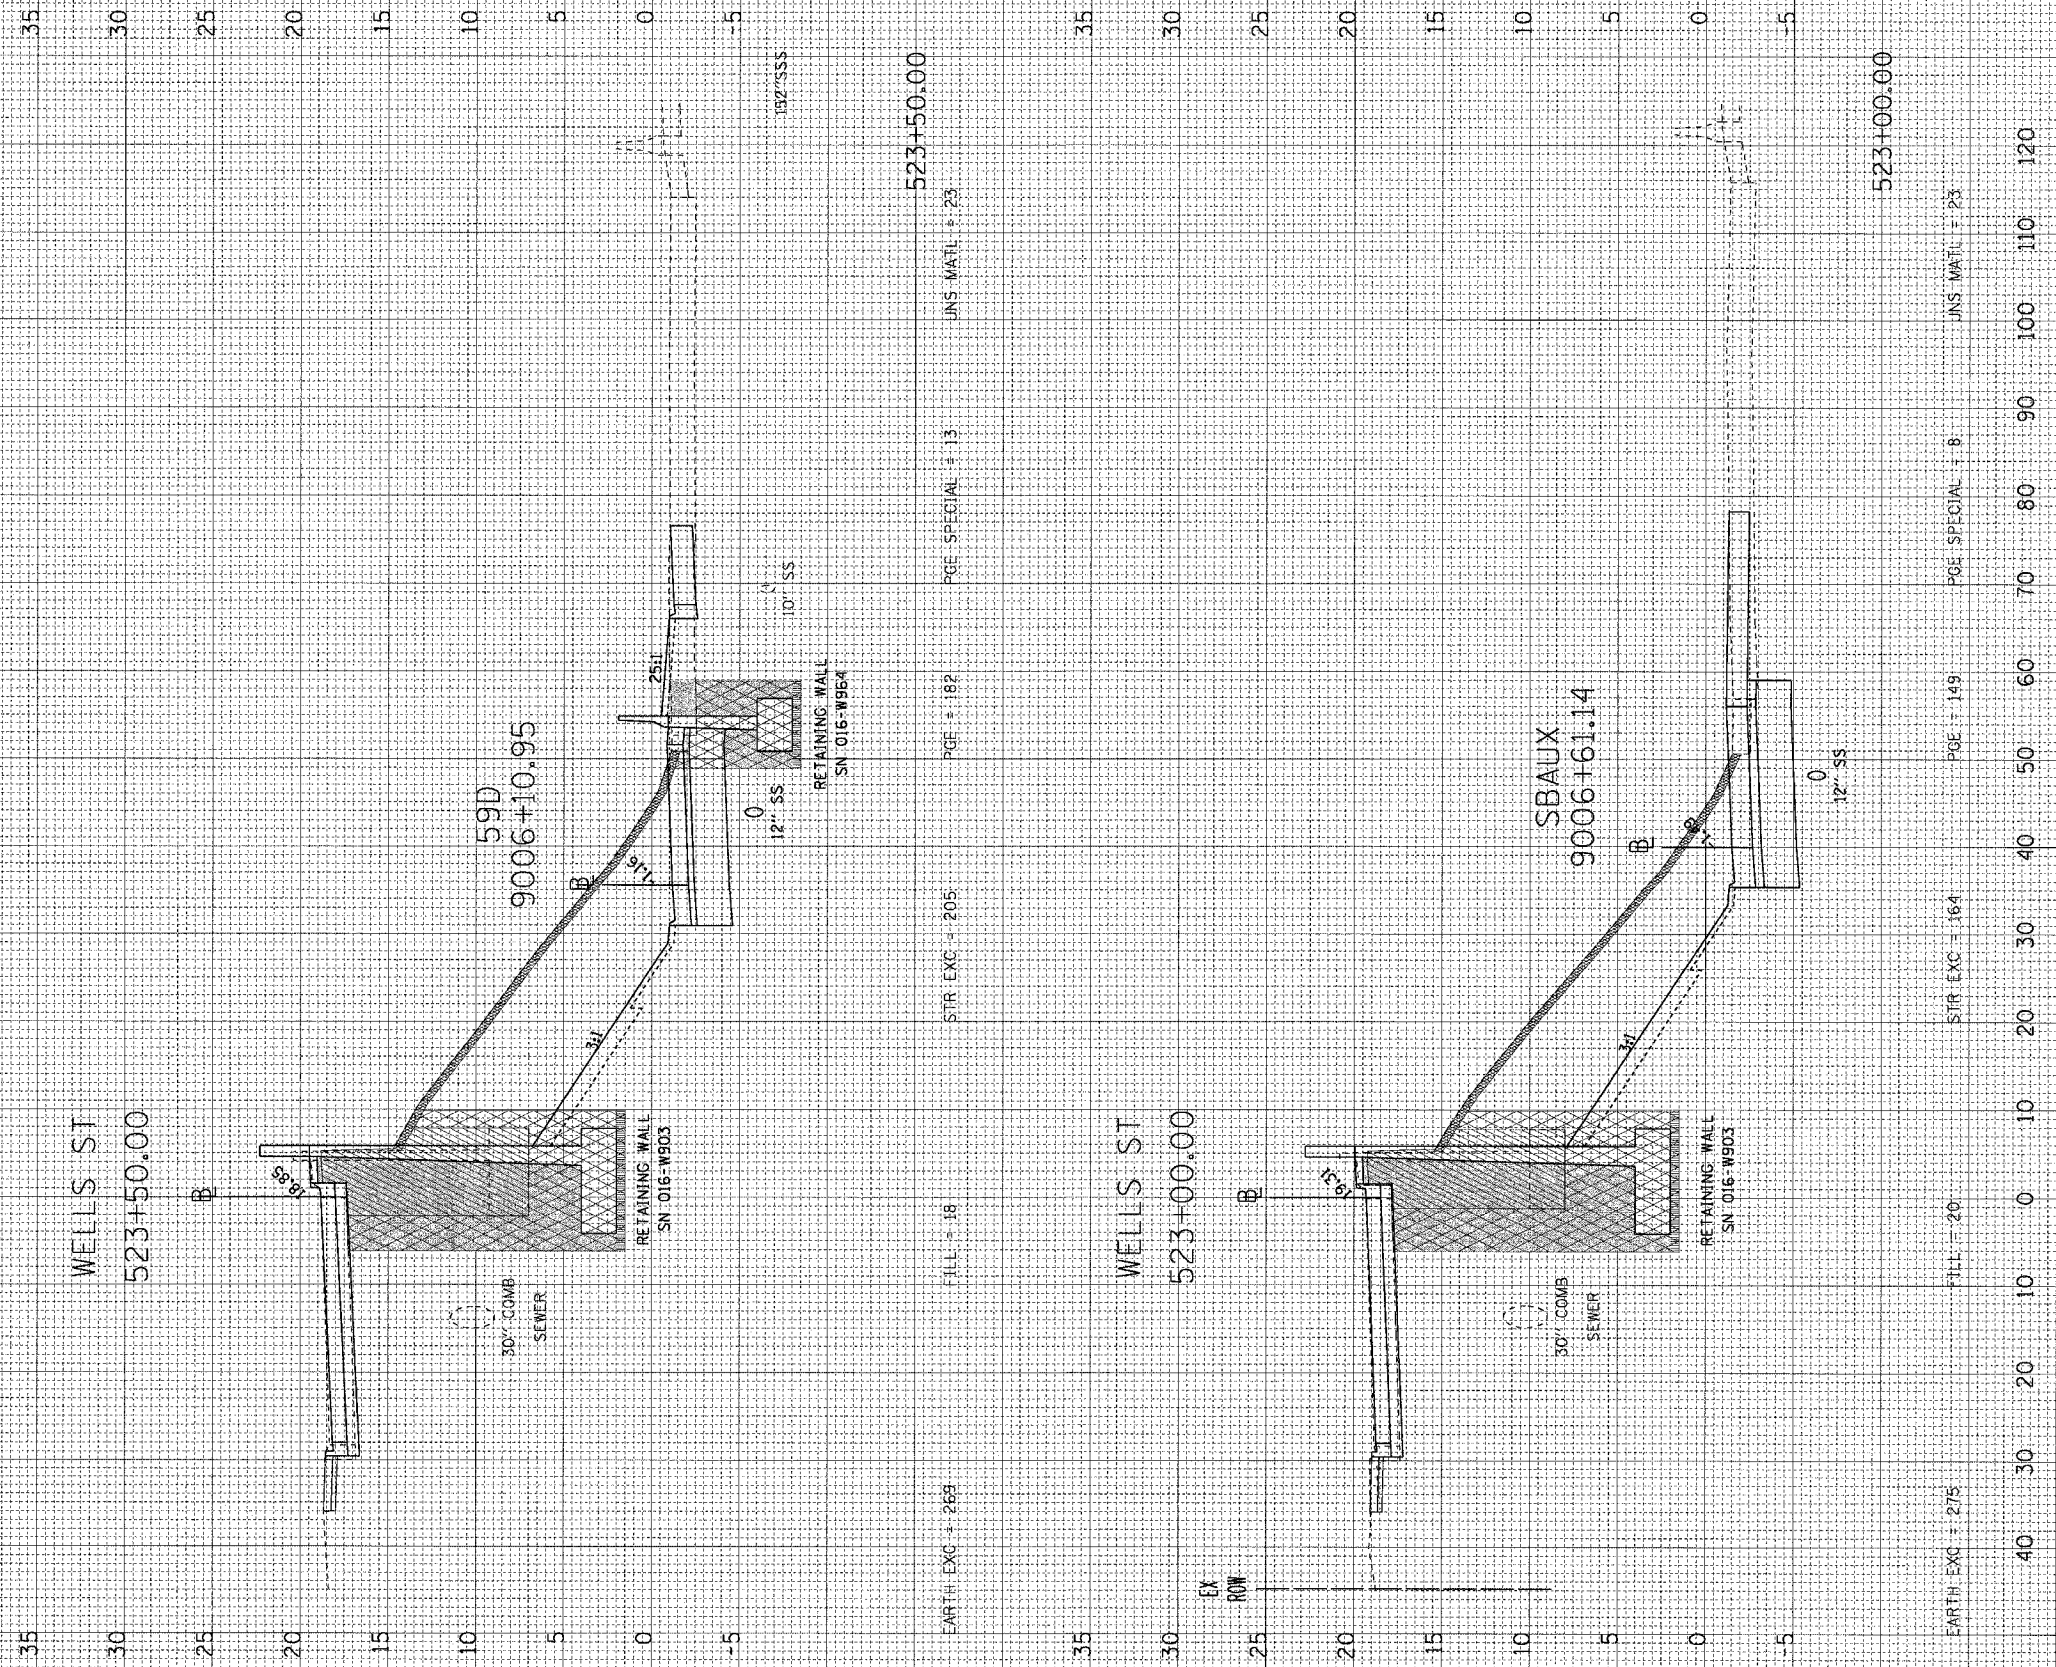

11/29/2004 09:43:40 AM I:\40460\DWG-Cross Sections\609C-wells-2.dwg