


ORIGINAL SURVEY	SURVEYED	BY	DATE
NOTE BOOK NO.	PLOTTED		
AREAS CHECKED	DATE		

ORIGINAL SURVEY	SURVEYED	BY	DATE
NOTE BOOK NO.	PLOTTED		
AREAS CHECKED	DATE		

F.A.I. RITE	SECTION	COUNTY	TOTAL SHEETS	SHEET NO.
90/942021-922PT.1-AC	62693	COOK	460	454
FED. ROAD DIST. NO. 1 ILLINOIS		FED. AID PROJECT		

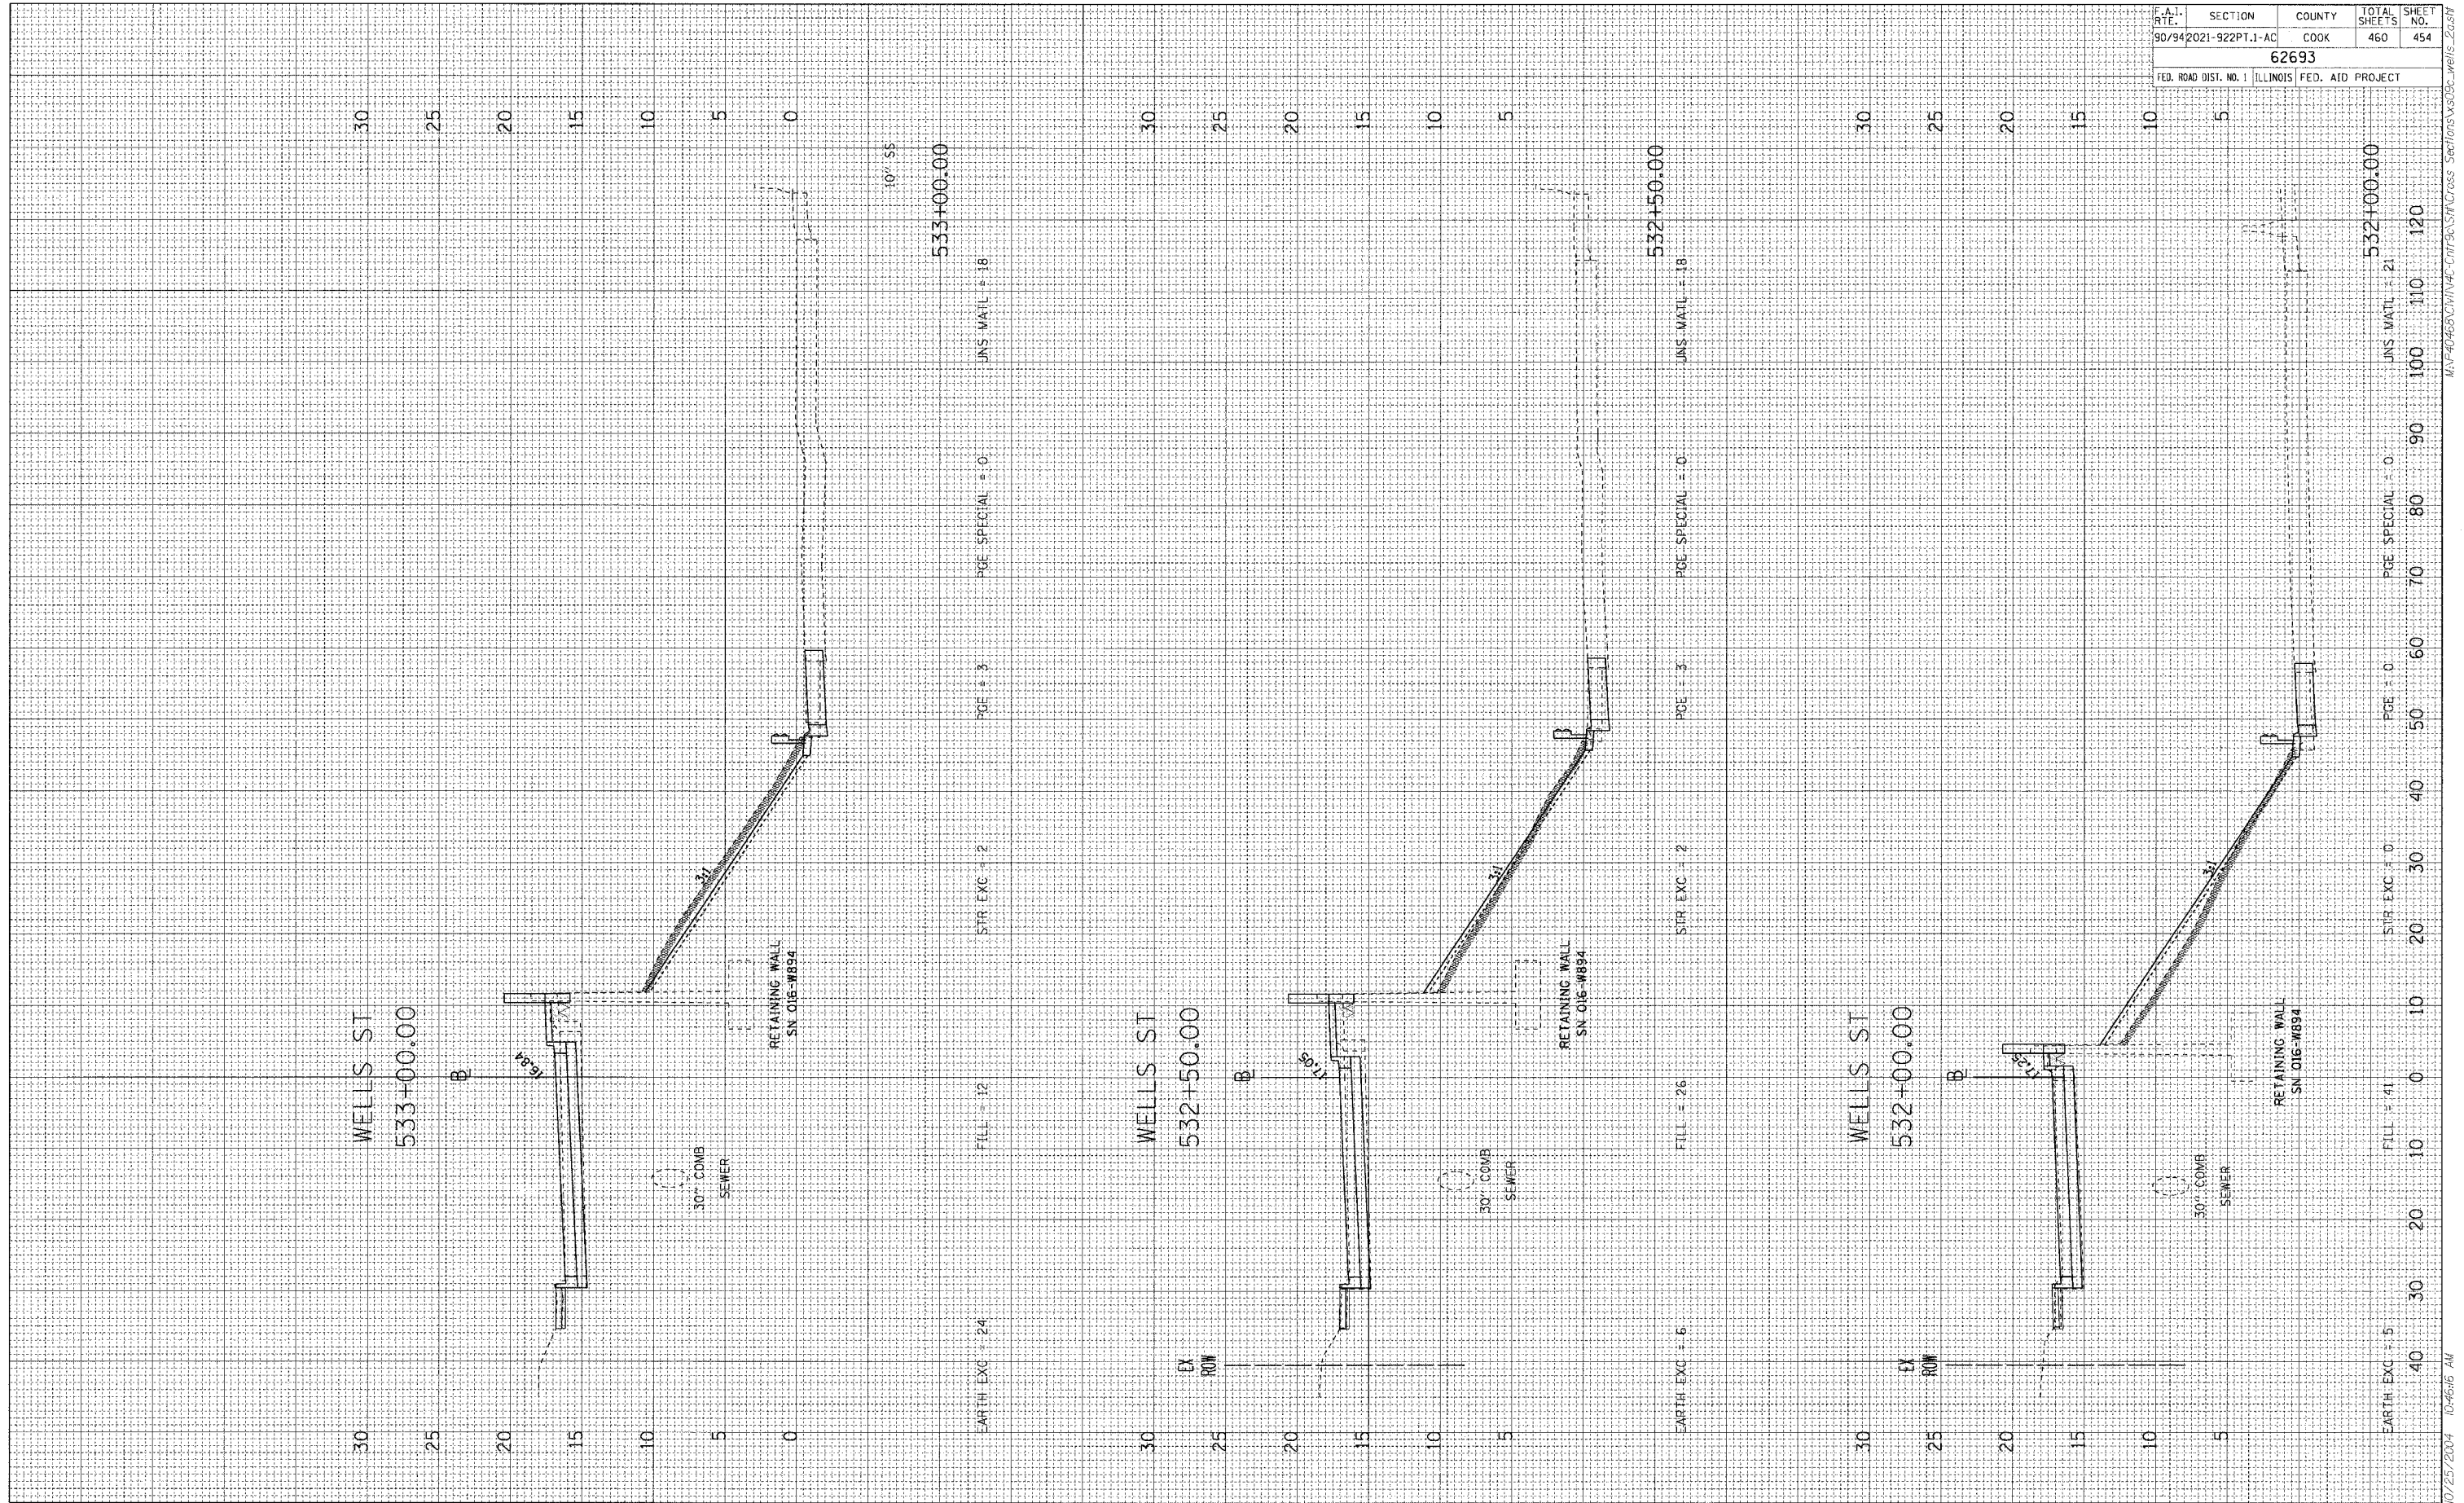

M:\P\4665\1\W46-CHTRAC\W46Cross Sections\4665\4665\_wells\_2.dwg 10/25/2004 10:46:16 AM