


ORIGINAL SURVEY	SURVEYED	BY	DATE
NO.	NO.		

FINAL SURVEY	SURVEYED	BY	DATE
NO.	NO.		

WELLS ST
534+50.00

W. 59th ST
SEE INTERSECTION
DETAIL FOR GRADING

30
25
20
15
10
5
0
-5

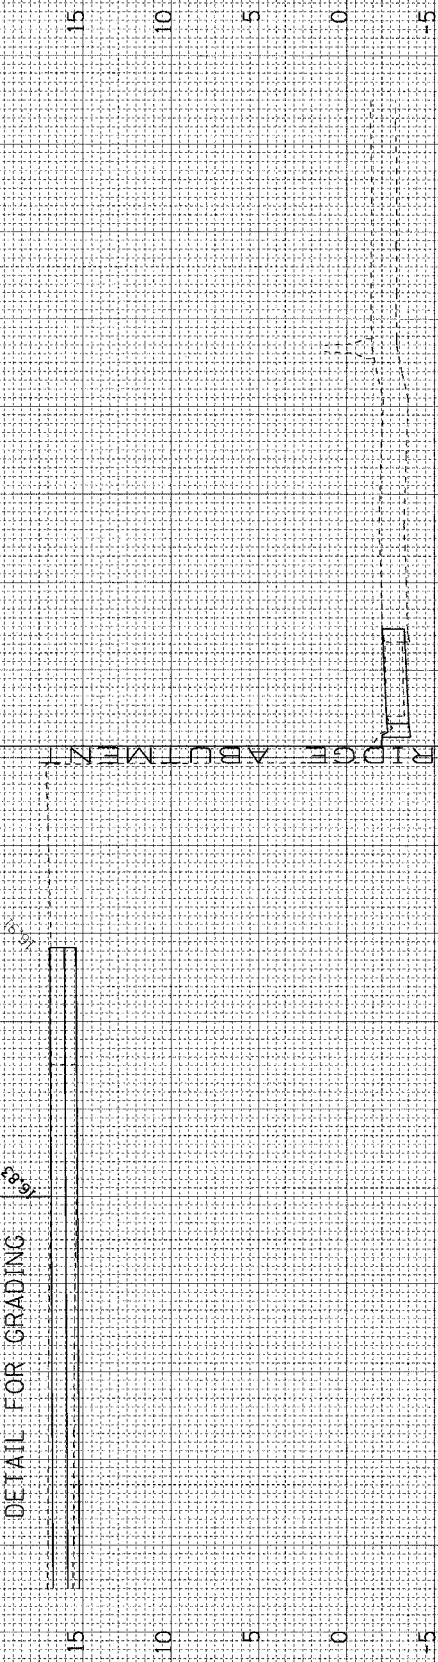


534+50.00

EARTH EXC = 5 FILL = 1 STR EXC = 0 POE = 0 PGE SPECIAL = 0 UNS MATL = 0

WELLS ST
534+00.00

12' COMB SEWER

30
25
20
15
10
5
0

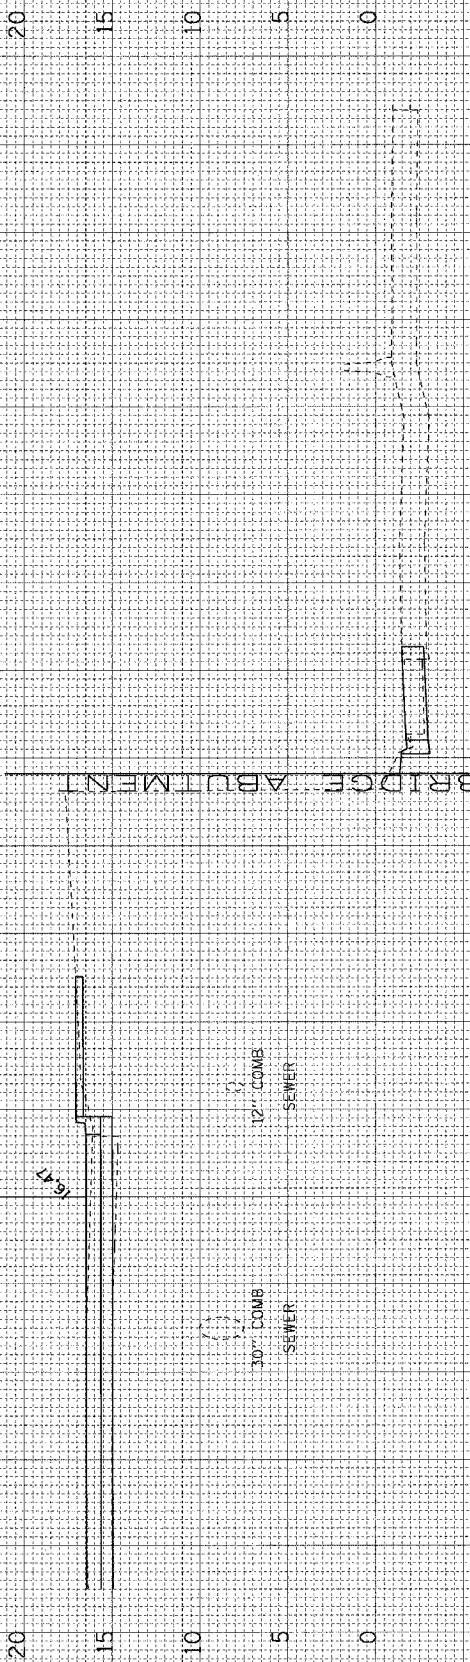


534+00.00

EARTH EXC = 172 FILL = 1 STR EXC = 0 POE = 0 PGE SPECIAL = 0 UNS MATL = 0

WELLS ST
533+50.00

30' COMB SEWER

30
25
20
15
10
5
0

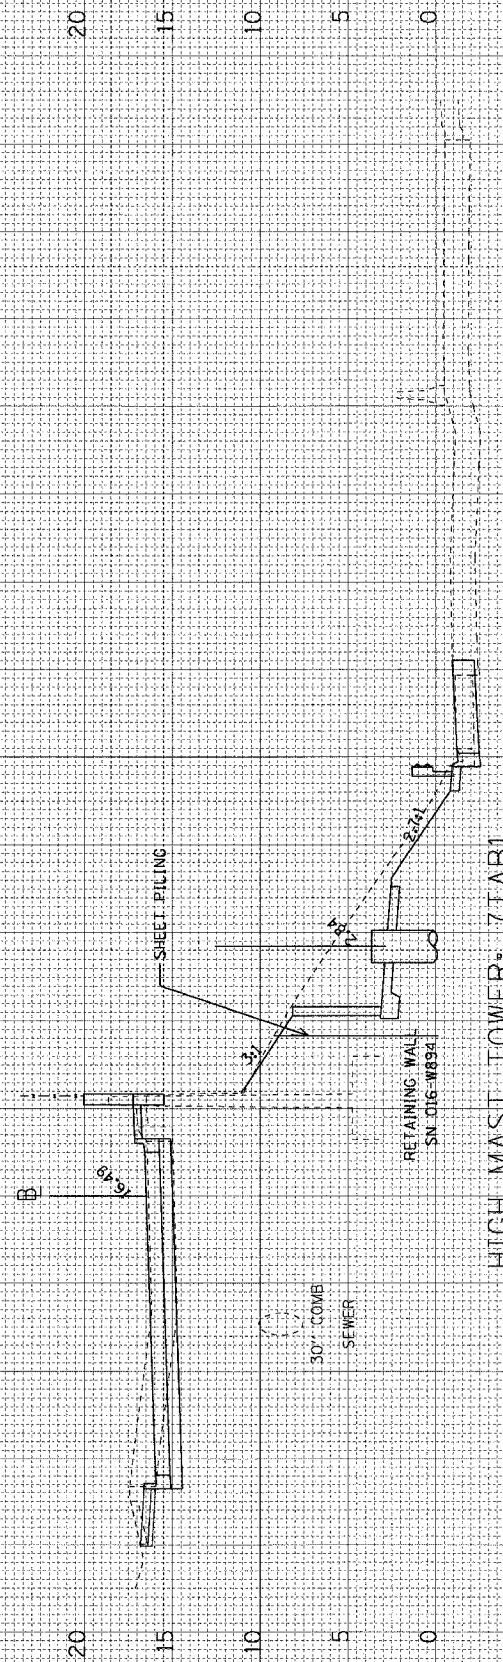

533+50.00

EARTH EXC = 172 FILL = 1 STR EXC = 0 POE = 0 PGE SPECIAL = 0 UNS MATL = 0

F.A.I. RTE.	SECTION	COUNTY	TOTAL SHEETS	SHEET NO.
90/94	2021-922PT.1-AC	COOK	460	455
62693				
FED. ROAD DIST. NO. 1 ILLINOIS FED. AID PROJECT				