


F.A.U. RTE.	SECTION	COUNTY	TOTAL SHEETS	SHEET NO.
2689 (3185&3186)	RS-2	COOK	19	6
STA. 119+00		TO STA. 158+21		
FED. ROAD DIST. NO. 1	BLMNOY	FED. AID PROJECT		

C62698

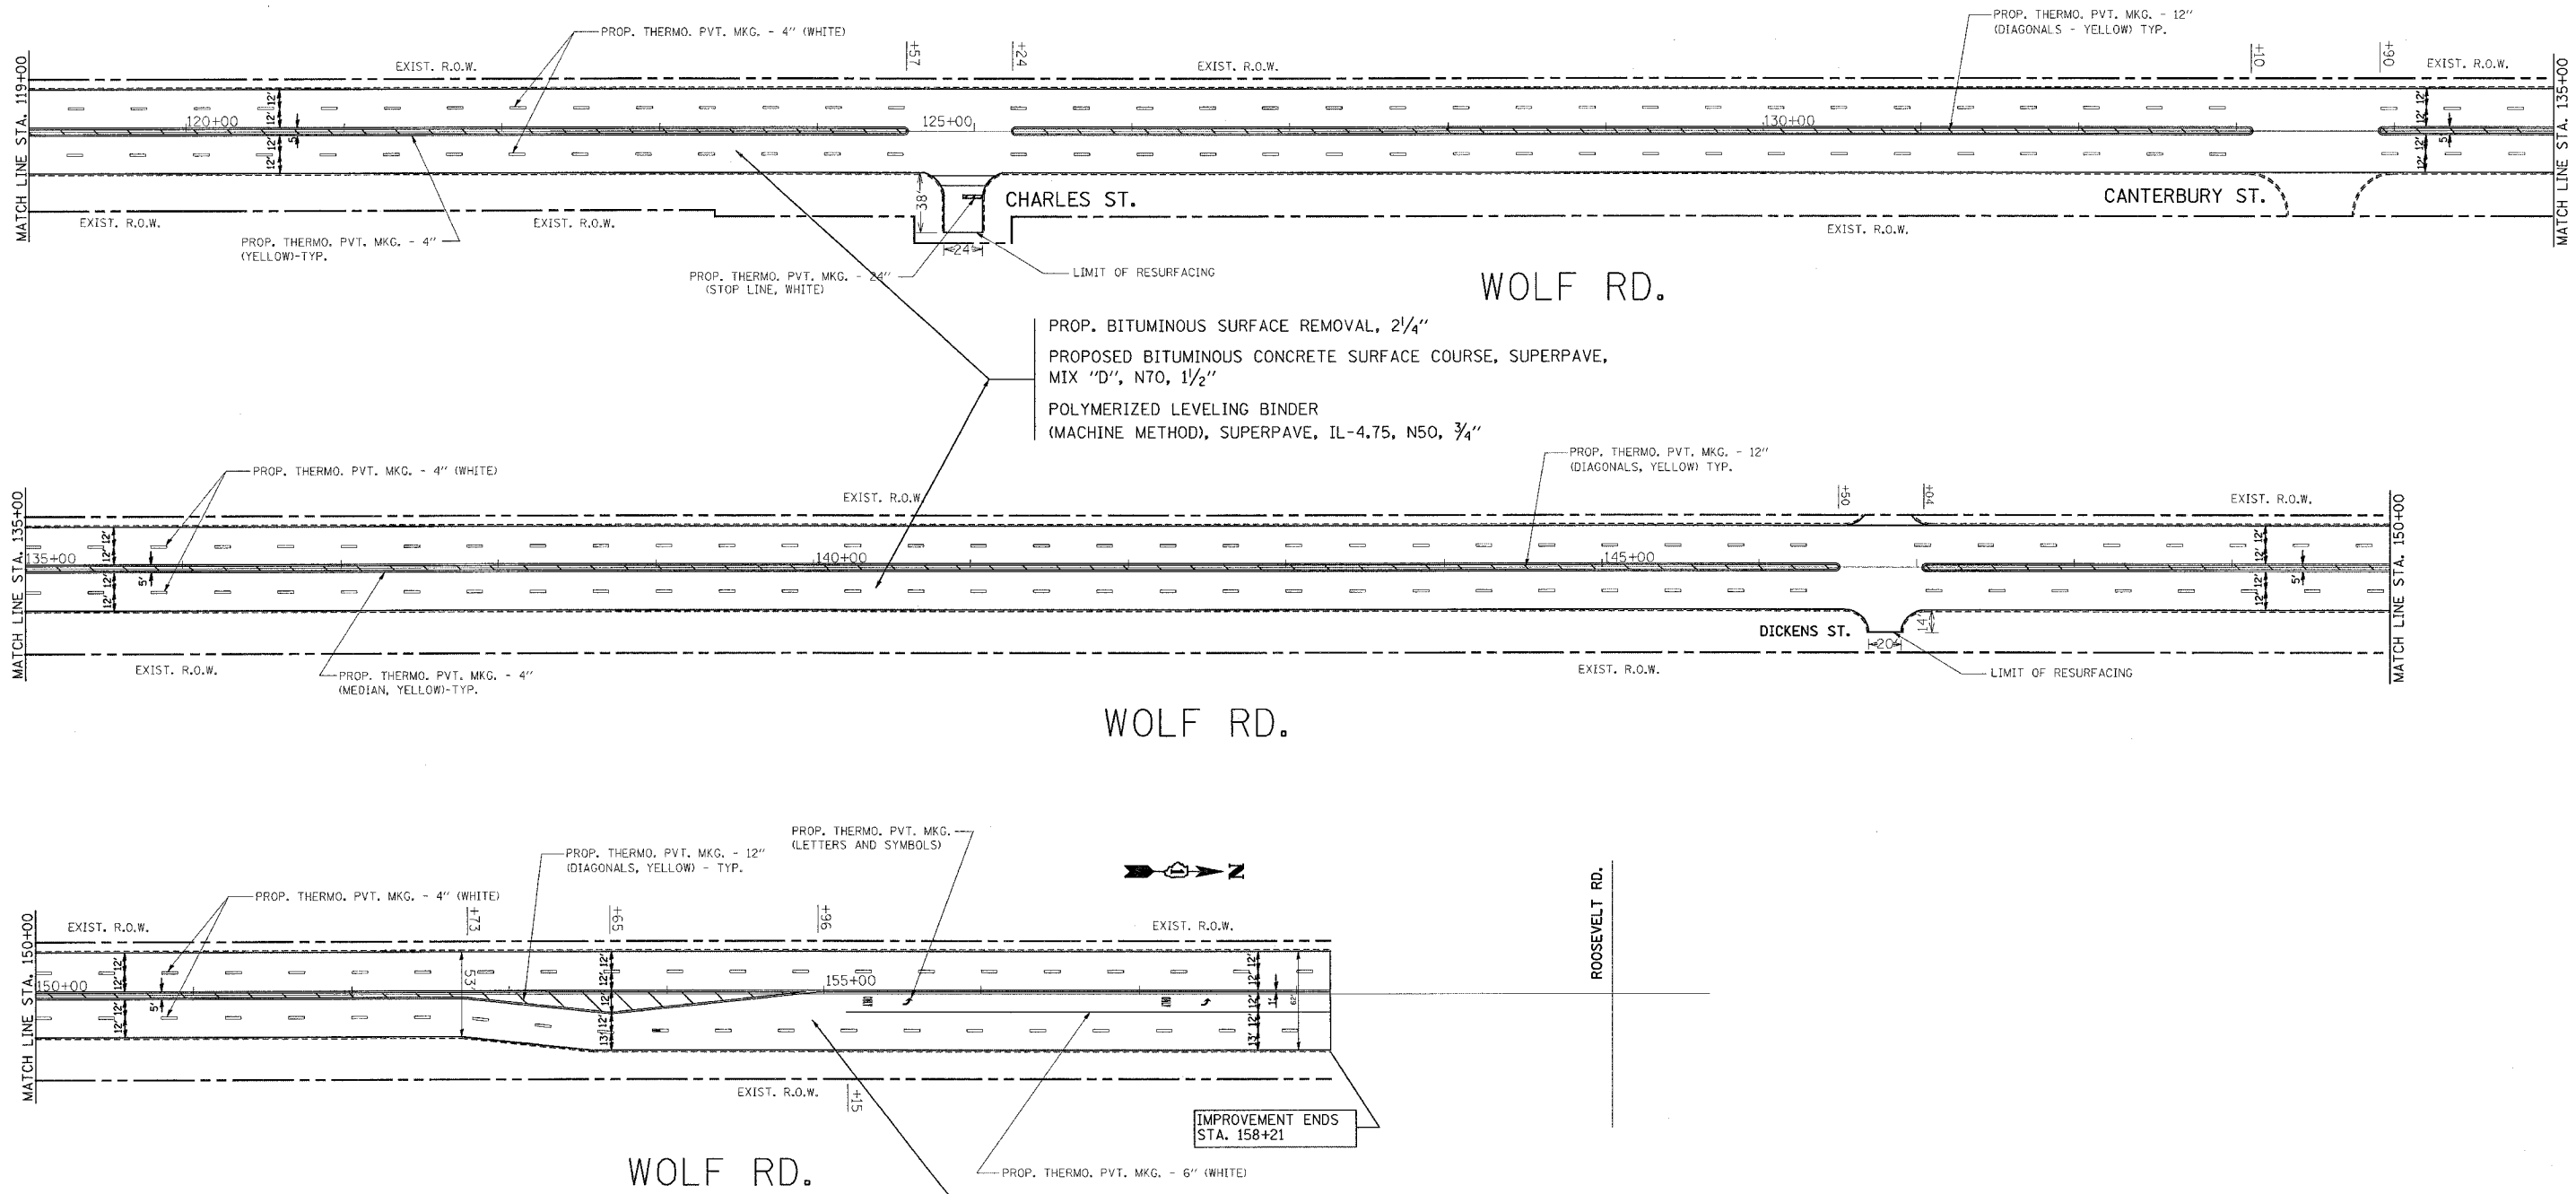

PROP. BITUMINOUS SURFACE REMOVAL, 2 1/4"
 PROPOSED BITUMINOUS CONCRETE SURFACE COURSE, SUPERPAVE,
 MIX "D", N70, 1 1/2"
 POLYMERIZED LEVELING BINDER
 (MACHINE METHOD), SUPERPAVE, IL-4.75, N50, 3/4"

PROP. BITUMINOUS SURFACE REMOVAL, 2 1/4"
 PROPOSED BITUMINOUS CONCRETE SURFACE COURSE, SUPERPAVE,
 MIX "D", N70, 1 1/2"
 POLYMERIZED LEVELING BINDER
 (MACHINE METHOD), SUPERPAVE, IL-4.75, N50, 3/4"

NOTE:
 RAISED REFLECTIVE PAVEMENT MARKERS SHALL BE USED
 THROUGHOUT THE IMPROVEMENT LIMITS. DOUBLE LANE LINE
 MARKERS SHALL BE INSTALLED, SEE DIST. DETAIL TC-11.

REVISIONS	
NAME	DATE

ILLINOIS DEPARTMENT OF TRANSPORTATION
WOLF ROAD
 CERMAK RD. (22ND ST.) TO IL 38 (ROOSEVELT RD.)
PROP. ROADWAY & PAVT MARKING PLAN
 VERT. SCALE: 1"=50'
 HORIZ. SCALE: 1"=50'
 DATE 4-9-04
 DRAWN BY S.E.S.
 CHECKED BY

09:44:04 05/21/2004

05/21/2004
 callproject@d10780c8fd1078040am32
 REF