


F.A.I. RTE.	SECTION	COUNTY	TOTAL SHEETS	SHEET NO.
90/94	2004-095 5G	COOK	30	21
STA.	TO STA.			
FED. ROAD DIST. NO. 1	ILLINOIS	FED. AID PROJECT		

62836

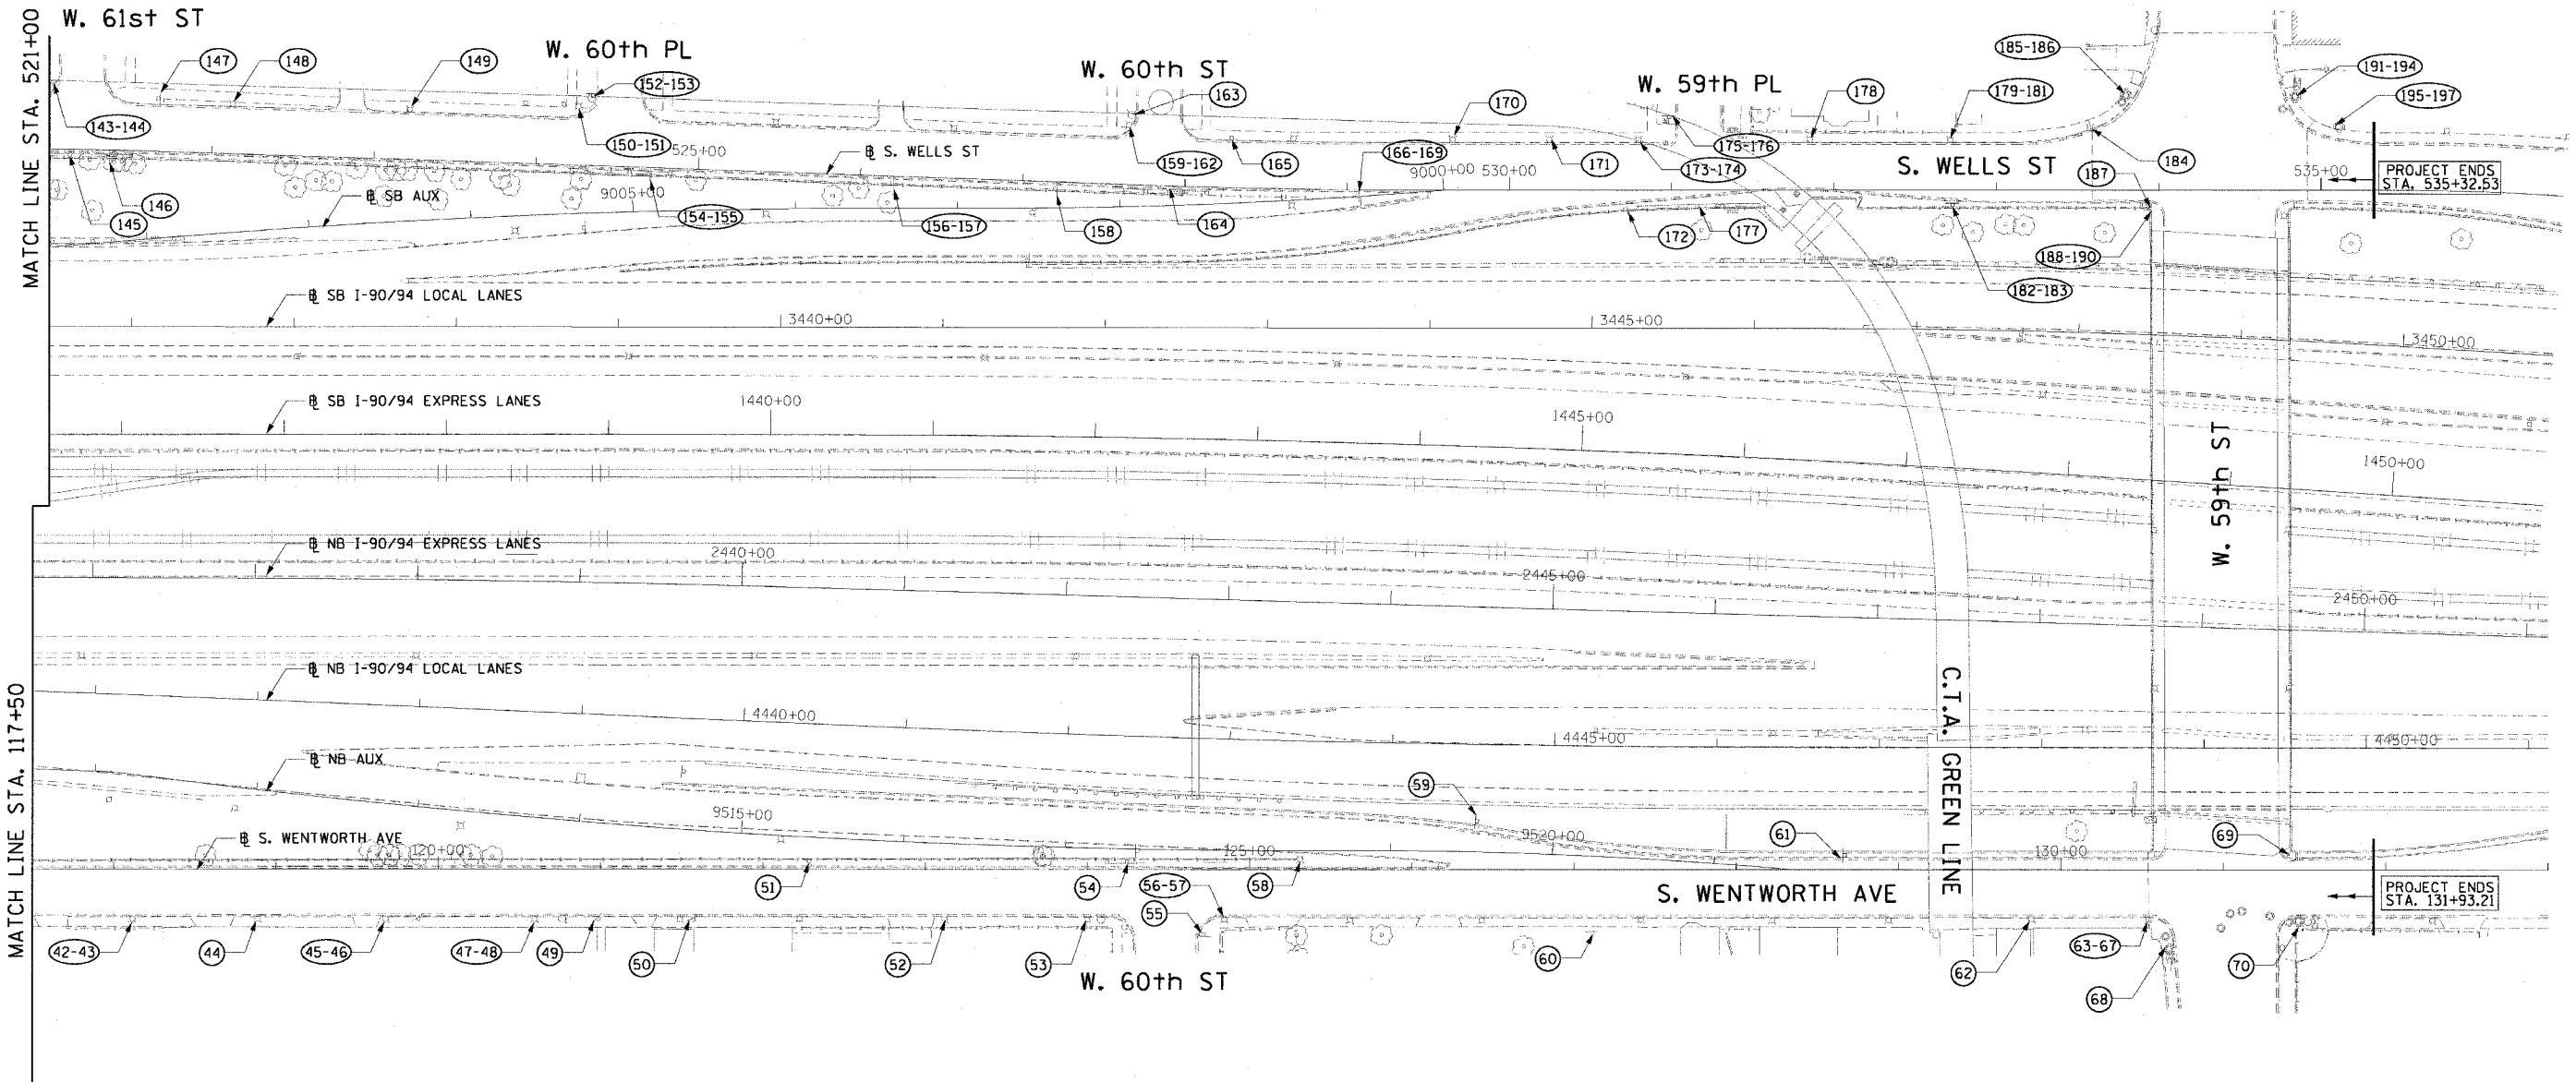

- NOTES:
1. CALLOUTS ON THIS SHEET ARE DETAILED IN THE EXISTING SIGN SCHEDULE.
 2. CONTRACTOR SHALL COORDINATE WITH DAN RYAN CONTRACT NO. 62693, 62839 AND 62840 FOR WORK INVOLVING EXISTING, TEMPORARY, AND PROPOSED TRAFFIC SIGNAL POLES AND MAST ARMS.
 3. CONTRACTOR SHALL COORDINATE WITH CDOT PROJECT NO. E-1-007, BRIDGE SUPERSTRUCTURE REPLACEMENT, S.N. 016-1150 (59TH STREET)



REVISIONS	
NAME	DATE

ILLINOIS DEPARTMENT OF TRANSPORTATION
 F.A.I. 90/94 (DAN RYAN EXPRESSWAY)
 63rd ST TO 59th ST (FRONTAGE ROAD SIGNING)

EXISTING SIGN REMOVAL AND RELOCATION PLAN

SCALE: 1"=50'
 DATE: NOVEMBER 5, 2004

DRAWN BY: SWANG
 CHECKED BY: RMC

m:\p\2004\66\civil\in\4c-ent\9c\add\cont\9004\sh\9094-00222.dwg 11/02/2004 03:45:57 PM