



F.A.I. RTE.	SECTION	COUNTY	TOTAL SHEETS	SHEET NO.
90/94	2004-09815	COOK	63	22
STA.	TO STA.			
FED. ROAD DIST. NO. 1	ILLINOIS		FED. AID PROJECT	
62839				

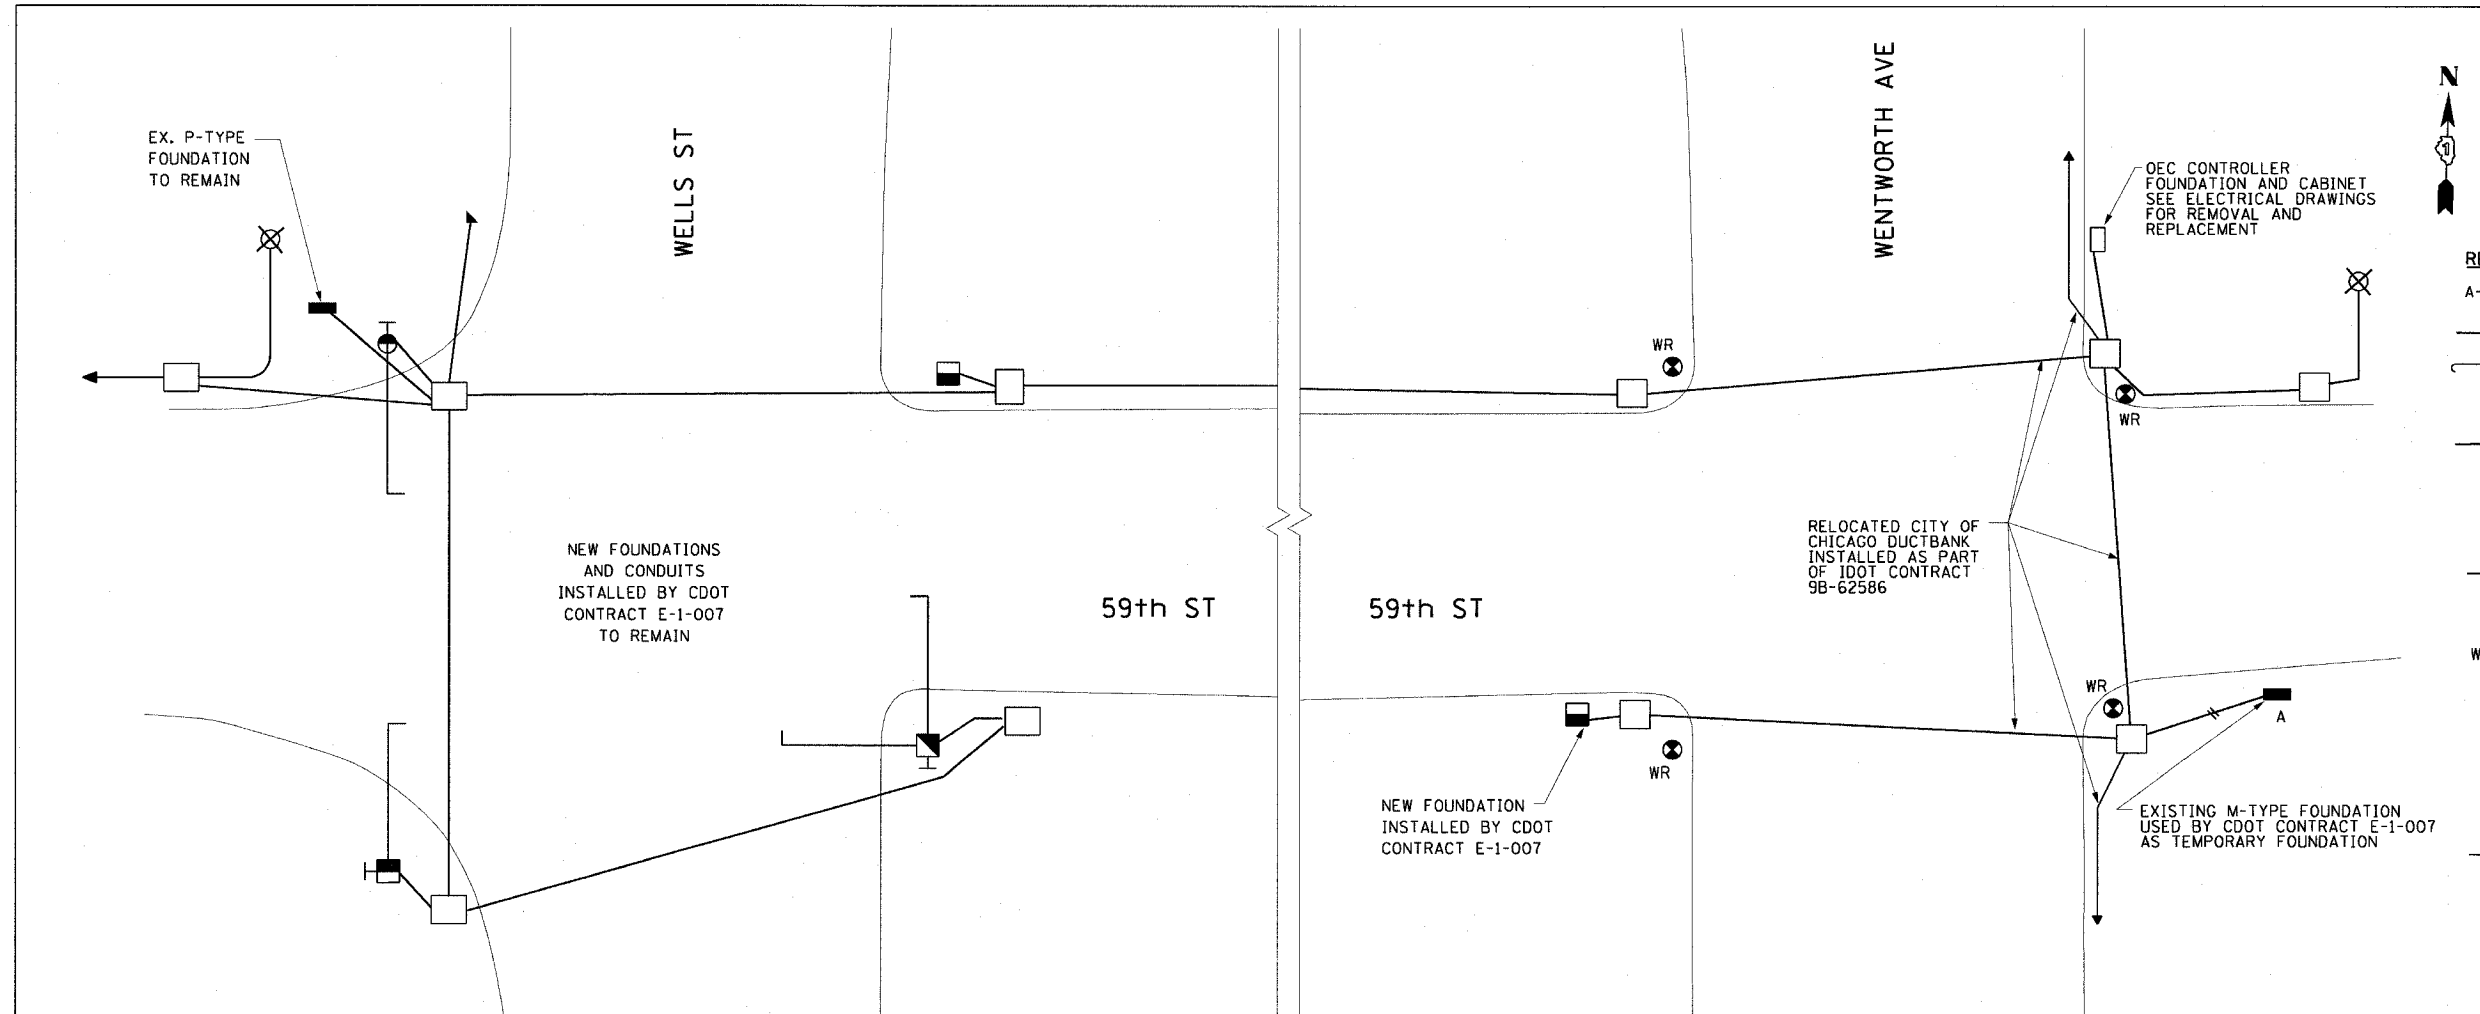

FOUNDATION AND CONDUIT REMOVAL PLAN

NOT TO SCALE

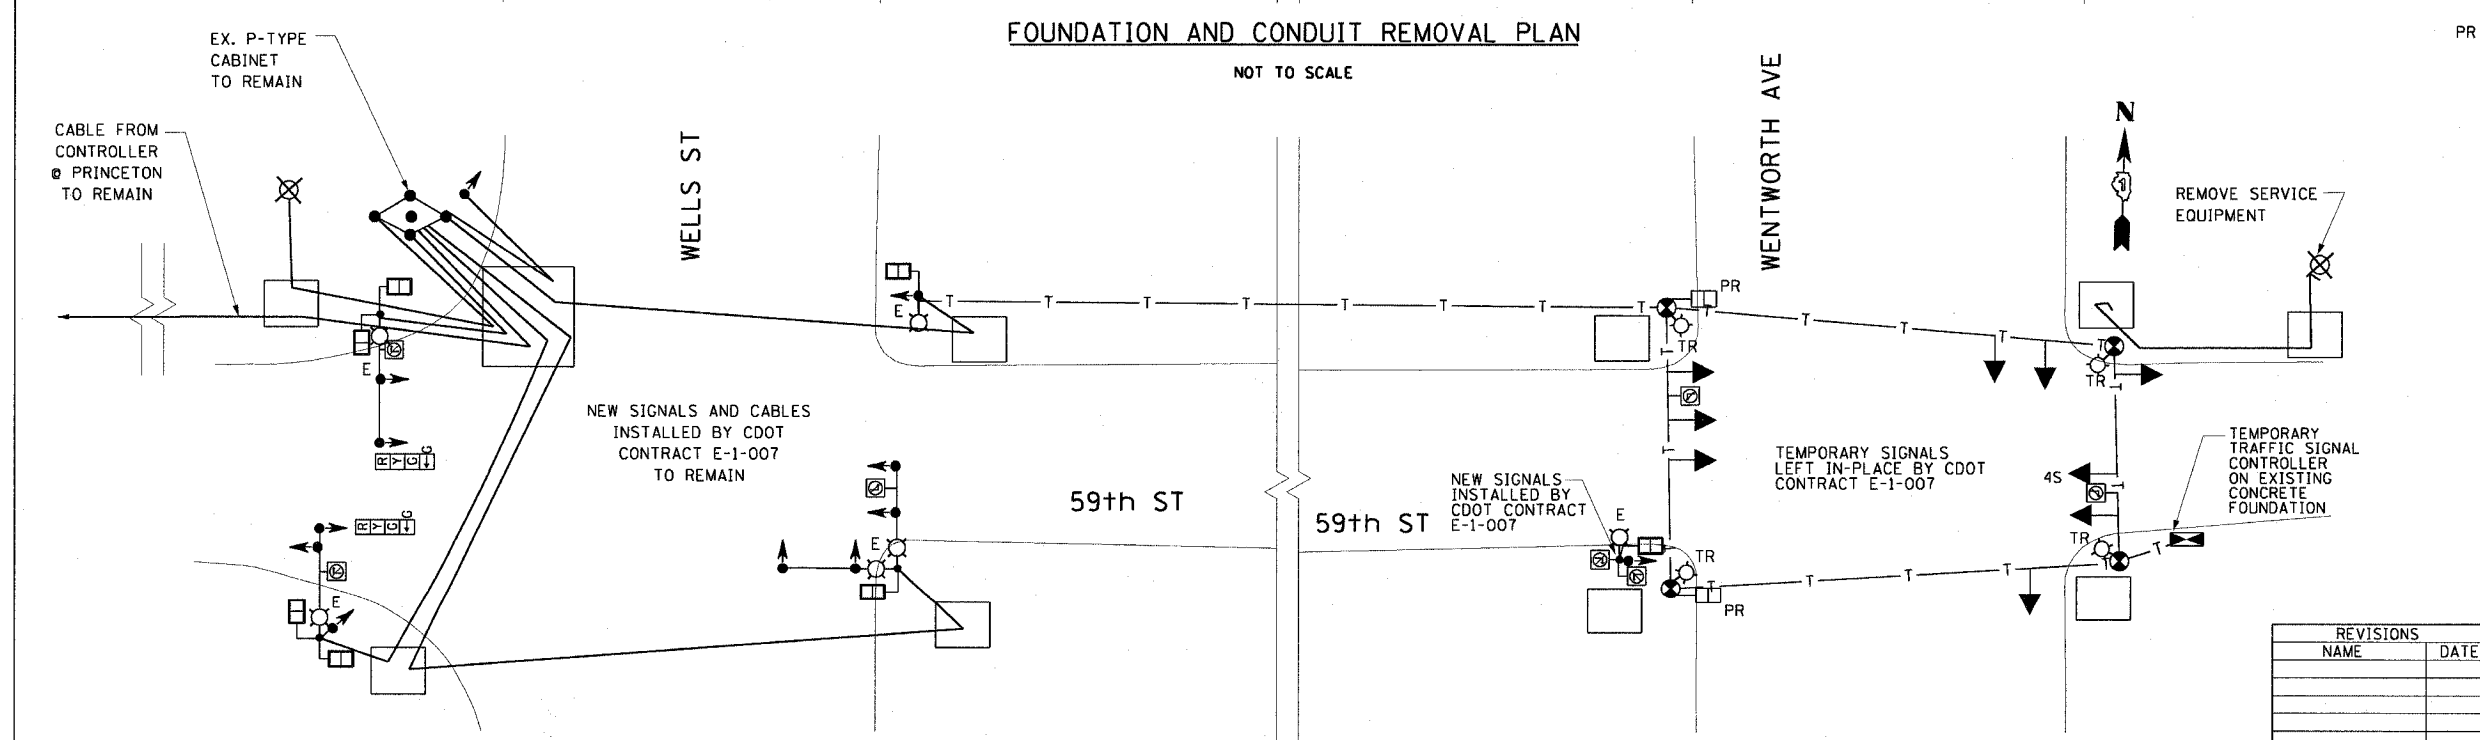

SIGNAL AND CABLE REMOVAL PLAN

NOT TO SCALE

- REMOVAL LEGEND**
- A - REMOVE M-TYPE FOUNDATION
 - / — CONDUIT TO BE ABANDONED
 - (with diagonal line) CABLE TO BE REMOVED (230') PAID FOR AS PART OF EXISTING TRAFFIC SIGNAL REMOVAL CONTRACTOR TO KEEP THE CABLES
 - E (with vertical line) LIGHTING MAST ARM AND LUMINAIRE TO REMAIN
 - TR (with vertical line) TEMPORARY LIGHTING MAST ARM AND LUMINAIRE TO BE RELOCATED ON A NEW TEMPORARY WOOD / CONCRETE POLE (SEE TEMPORARY TRAFFIC SIGNAL PLANS)
 - ▶ (with vertical line) TEMPORARY TRAFFIC SIGNAL HEAD LEFT IN-PLACE BY CDOT CONTRACT E-1-007, TO BE RELOCATED (SEE TEMPORARY TRAFFIC SIGNAL PLANS)
 - WR (with vertical line) TEMPORARY WOOD POLE LEFT IN-PLACE BY CDOT CONTRACT E-1-007 TO BE REMOVED AS PART OF EXISTING TRAFFIC SIGNAL REMOVAL ITEM
 - ⊗ (with vertical line) TEMPORARY NO LEFT/RIGHT SIGN LEFT IN-PLACE BY CDOT CONTRACT E-1-007, TO BE RELOCATED (SEE TEMPORARY TRAFFIC SIGNAL PLANS)
 - T — TEMPORARY SPAN WIRE, TETHER WIRE, AND/OR CABLE LEFT IN-PLACE BY CDOT CONTRACT E-1-007 TO BE REMOVED AS PART OF EXISTING TRAFFIC SIGNAL REMOVAL ITEM. CONTRACTOR SHALL KEEP THE REMOVED CABLES
 - ⊞ (with vertical line) TEMPORARY TRAFFIC SIGNAL CONTROLLER LEFT IN-PLACE BY CDOT CONTRACT E-1-007 TO BE RELOCATED (SEE TEMPORARY TRAFFIC SIGNAL PLANS)
 - PR (with vertical line) TEMPORARY PEDESTRIAN SIGNAL HEAD TO BE RELOCATED (SEE TEMPORARY TRAFFIC SIGNAL PLANS)

4S - 4-SECTION TEMPORARY SIGNAL HEAD
 OEC - OFFICE OF EMERGENCY COMMUNICATIONS

DATE	REVISION
TRAFFIC CONTROL SIGNALS 59th STREET AT WELLS STREET AND WENTWORTH AVENUE REMOVAL PLAN	
CITY OF CHICAGO DEPT. OF STREETS AND SANITATION BUREAU OF ELECTRICITY DIVISION OF ELECTRICAL ENGINEERING	
DRAFTSMAN:	CHIEF DRAFTSMAN: ENGINEER:
SUPERVISING ENGINEER: ELEC. DESIGN ENGR.	DWG. NO. 22579
ENGINEER OF ELECTRICITY:	
GEN'L SUPT. OF ELECTRICITY:	
DEPUTY COMMISSIONER:	
SIZE: 22" X 36"	SCALE: AS NOTED November 12, 2004

REVISIONS	
NAME	DATE

ILLINOIS DEPARTMENT OF TRANSPORTATION
 F.A.I. 90/94 (DAN RYAN EXPRESSWAY)
 TRAFFIC SIGNALS AT 59th STREET AND
 WENTWORTH AVENUE / WELLS STREET

**TRAFFIC CONTROL SIGNALS
 REMOVAL PLAN**

SCALE: NONE DRAWN BY: MRK/NJH
 DATE: November 12, 2004 CHECKED BY: MS