


F.A.I. RTE.	SECTION	COUNTY	TOTAL SHEETS	SHEET NO.
90/94	2004-098TS	COOK	63	50
STA.	TO STA.			
FED. ROAD DIST. NO. 1		ILLINOIS	FED. AID PROJECT	

62839

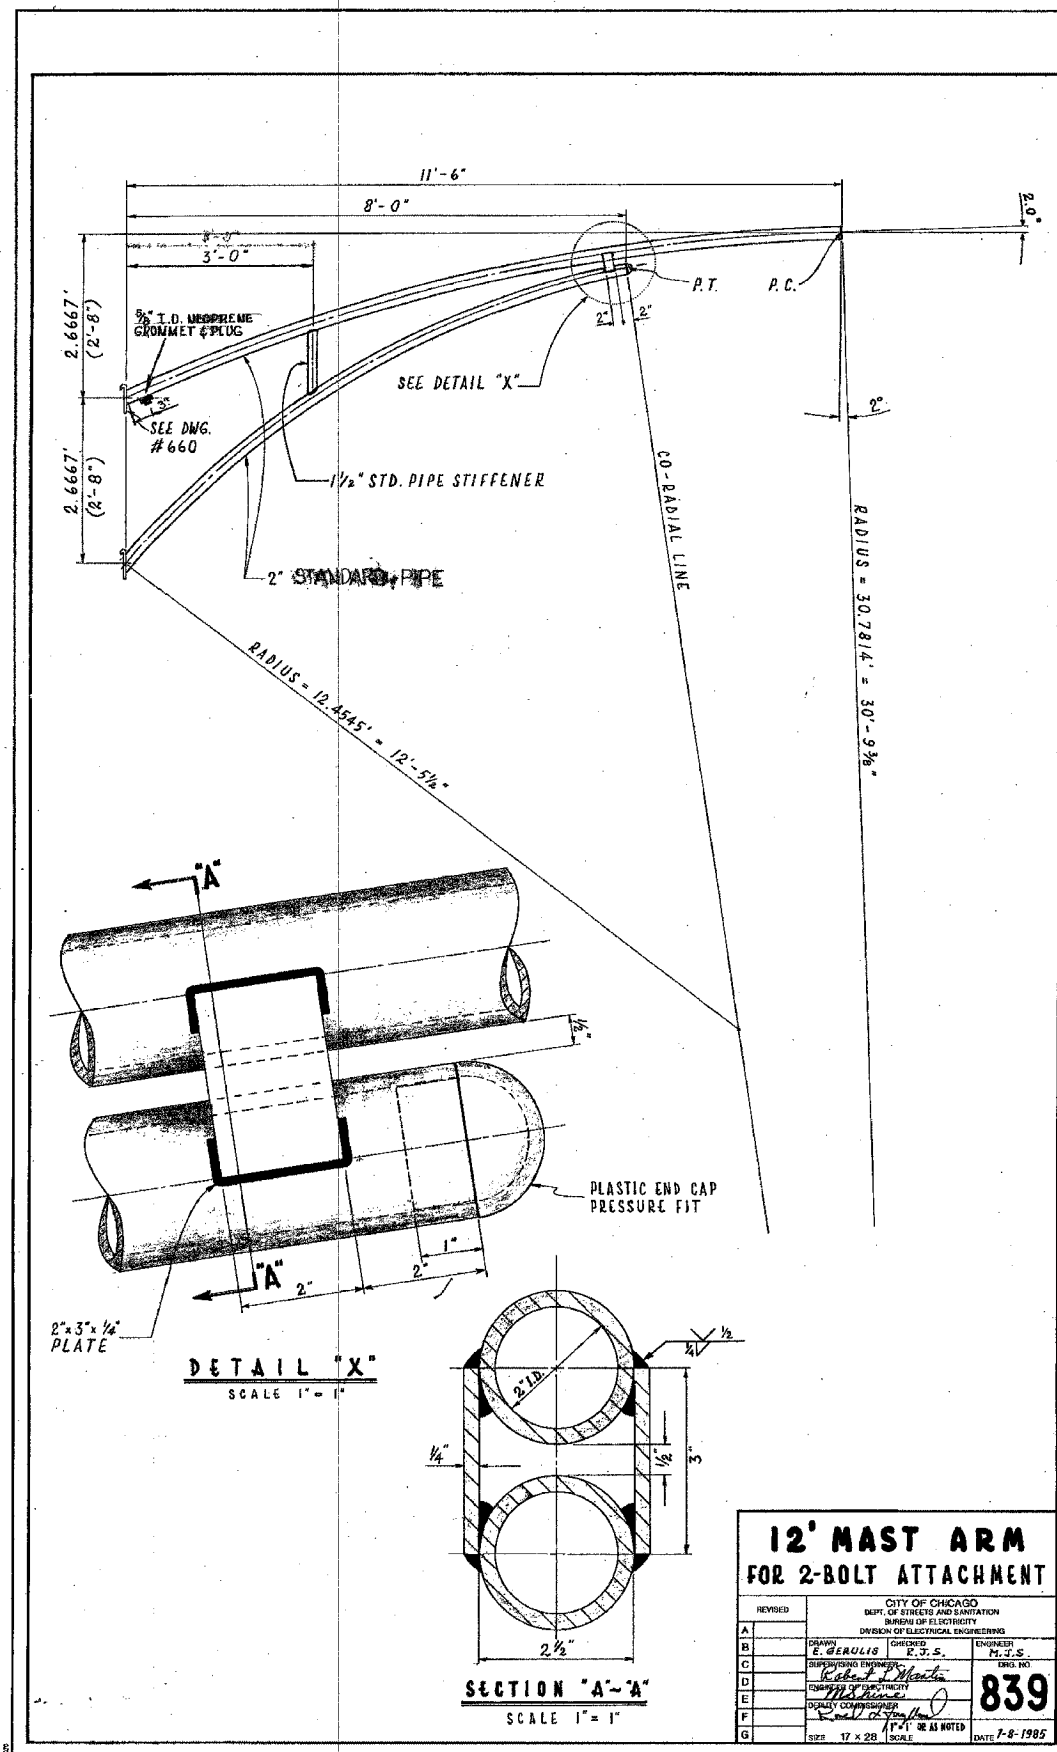

12' MAST ARM FOR 2-BOLT ATTACHMENT

DESIGNED BY	CHECKED BY	ENGINEER
E. GERULIS	R. J. S.	M. J. S.
DATE	DATE	DATE
7-8-1985	7-8-1985	7-8-1985

839

REVISIONS	
NAME	DATE

ILLINOIS DEPARTMENT OF TRANSPORTATION
 F.A.I. 90/94 (DAN RYAN EXPRESSWAY)
 TRAFFIC SIGNALS AT 59TH STREET AND
 WENTWORTH AVENUE / WELLS STREET

BOE STANDARD DETAILS

SCALE: NOT TO SCALE
 DATE: November 12, 2004
 DRAWN BY: HAR
 CHECKED BY: WDS

11/09/2004 11:04:02 AM