


F.A.I. RTE.	SECTION	COUNTY	TOTAL SHEETS	SHEET NO.
90/94	2004-098TS	COOK	63	56
STA.	TO STA.			
FED. ROAD DIST. NO. 1	ILLINOIS	FED. AID PROJECT		


62839

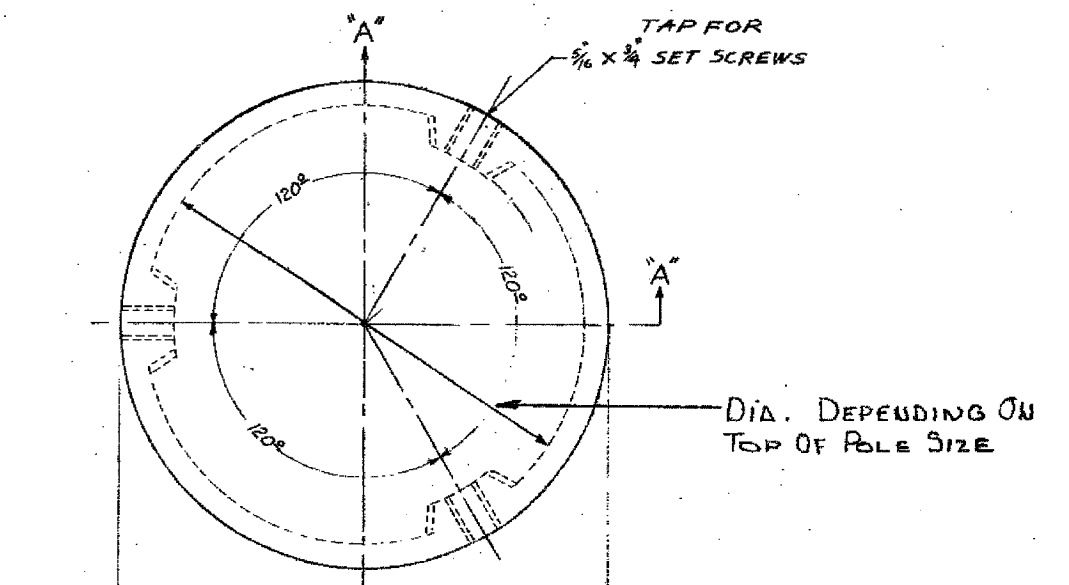

MATERIAL - CAST IRON OR
CAST ALUMINUM

NOTES

- A 3 3/8" 16 X 3/4 STAINLESS STEEL SET SCREWS TO BE FURNISHED WITH EACH TOP
- B FOR USE ON THE FOLLOWING SIZE POLES:
 27'-6" - 3 AND 7 GAUGE
 29'-6" - 3 AND 7 GAUGE
 32'-6" - 3 AND 7 GAUGE
 34'-6" - 3 AND 7 GAUGE 10", 11" & 12 1/2" BASE DIAM.

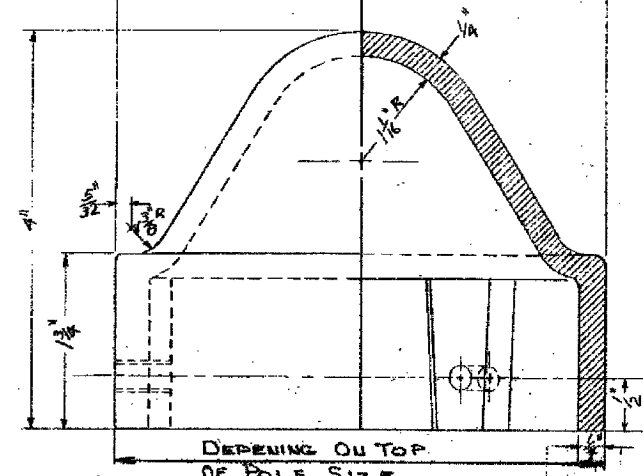

SECTION 'A-A'

CAST POLE TOP FOR STEEL POLE

REVISED	CITY OF CHICAGO DEPT. OF STREETS AND SANITATION BUREAU OF ELECTRICITY DIVISION OF ELECTRICAL ENGINEERING	
A 2-13-85	DRAWN BY <i>D. NELLA</i>	CHECKED BY <i>A. Duleba</i>
B	DESIGNED BY <i>John D. Kelly</i>	ENGINEER <i>A. Duleba</i>
C	PROJECT NO. <i>11420-A</i>	
D	DATE <i>10-9-89</i>	
E	SCALE <i>16" X 21"</i>	
F	SCALE	
G	SCALE	

BOE-39

REVISIONS	
NAME	DATE

ILLINOIS DEPARTMENT OF TRANSPORTATION
F.A.I. 90/94 (DAN RYAN EXPRESSWAY)
TRAFFIC SIGNALS AT 59TH STREET AND
WENTWORTH AVENUE / WELLS STREET

BOE STANDARD DETAILS

SCALE: NOT TO SCALE
DATE: November 12, 2004
DRAWN BY: HAR
CHECKED BY: WDS