


F.A.S. RTE.	SECTION	COUNTY	TOTAL SHEETS	SHEET NO.
1177	110FL-1	LEE	6	4
STA.		TO STA.		
FED. ROAD DIST. NO.		ILLINOIS FED. AID PROJECT		

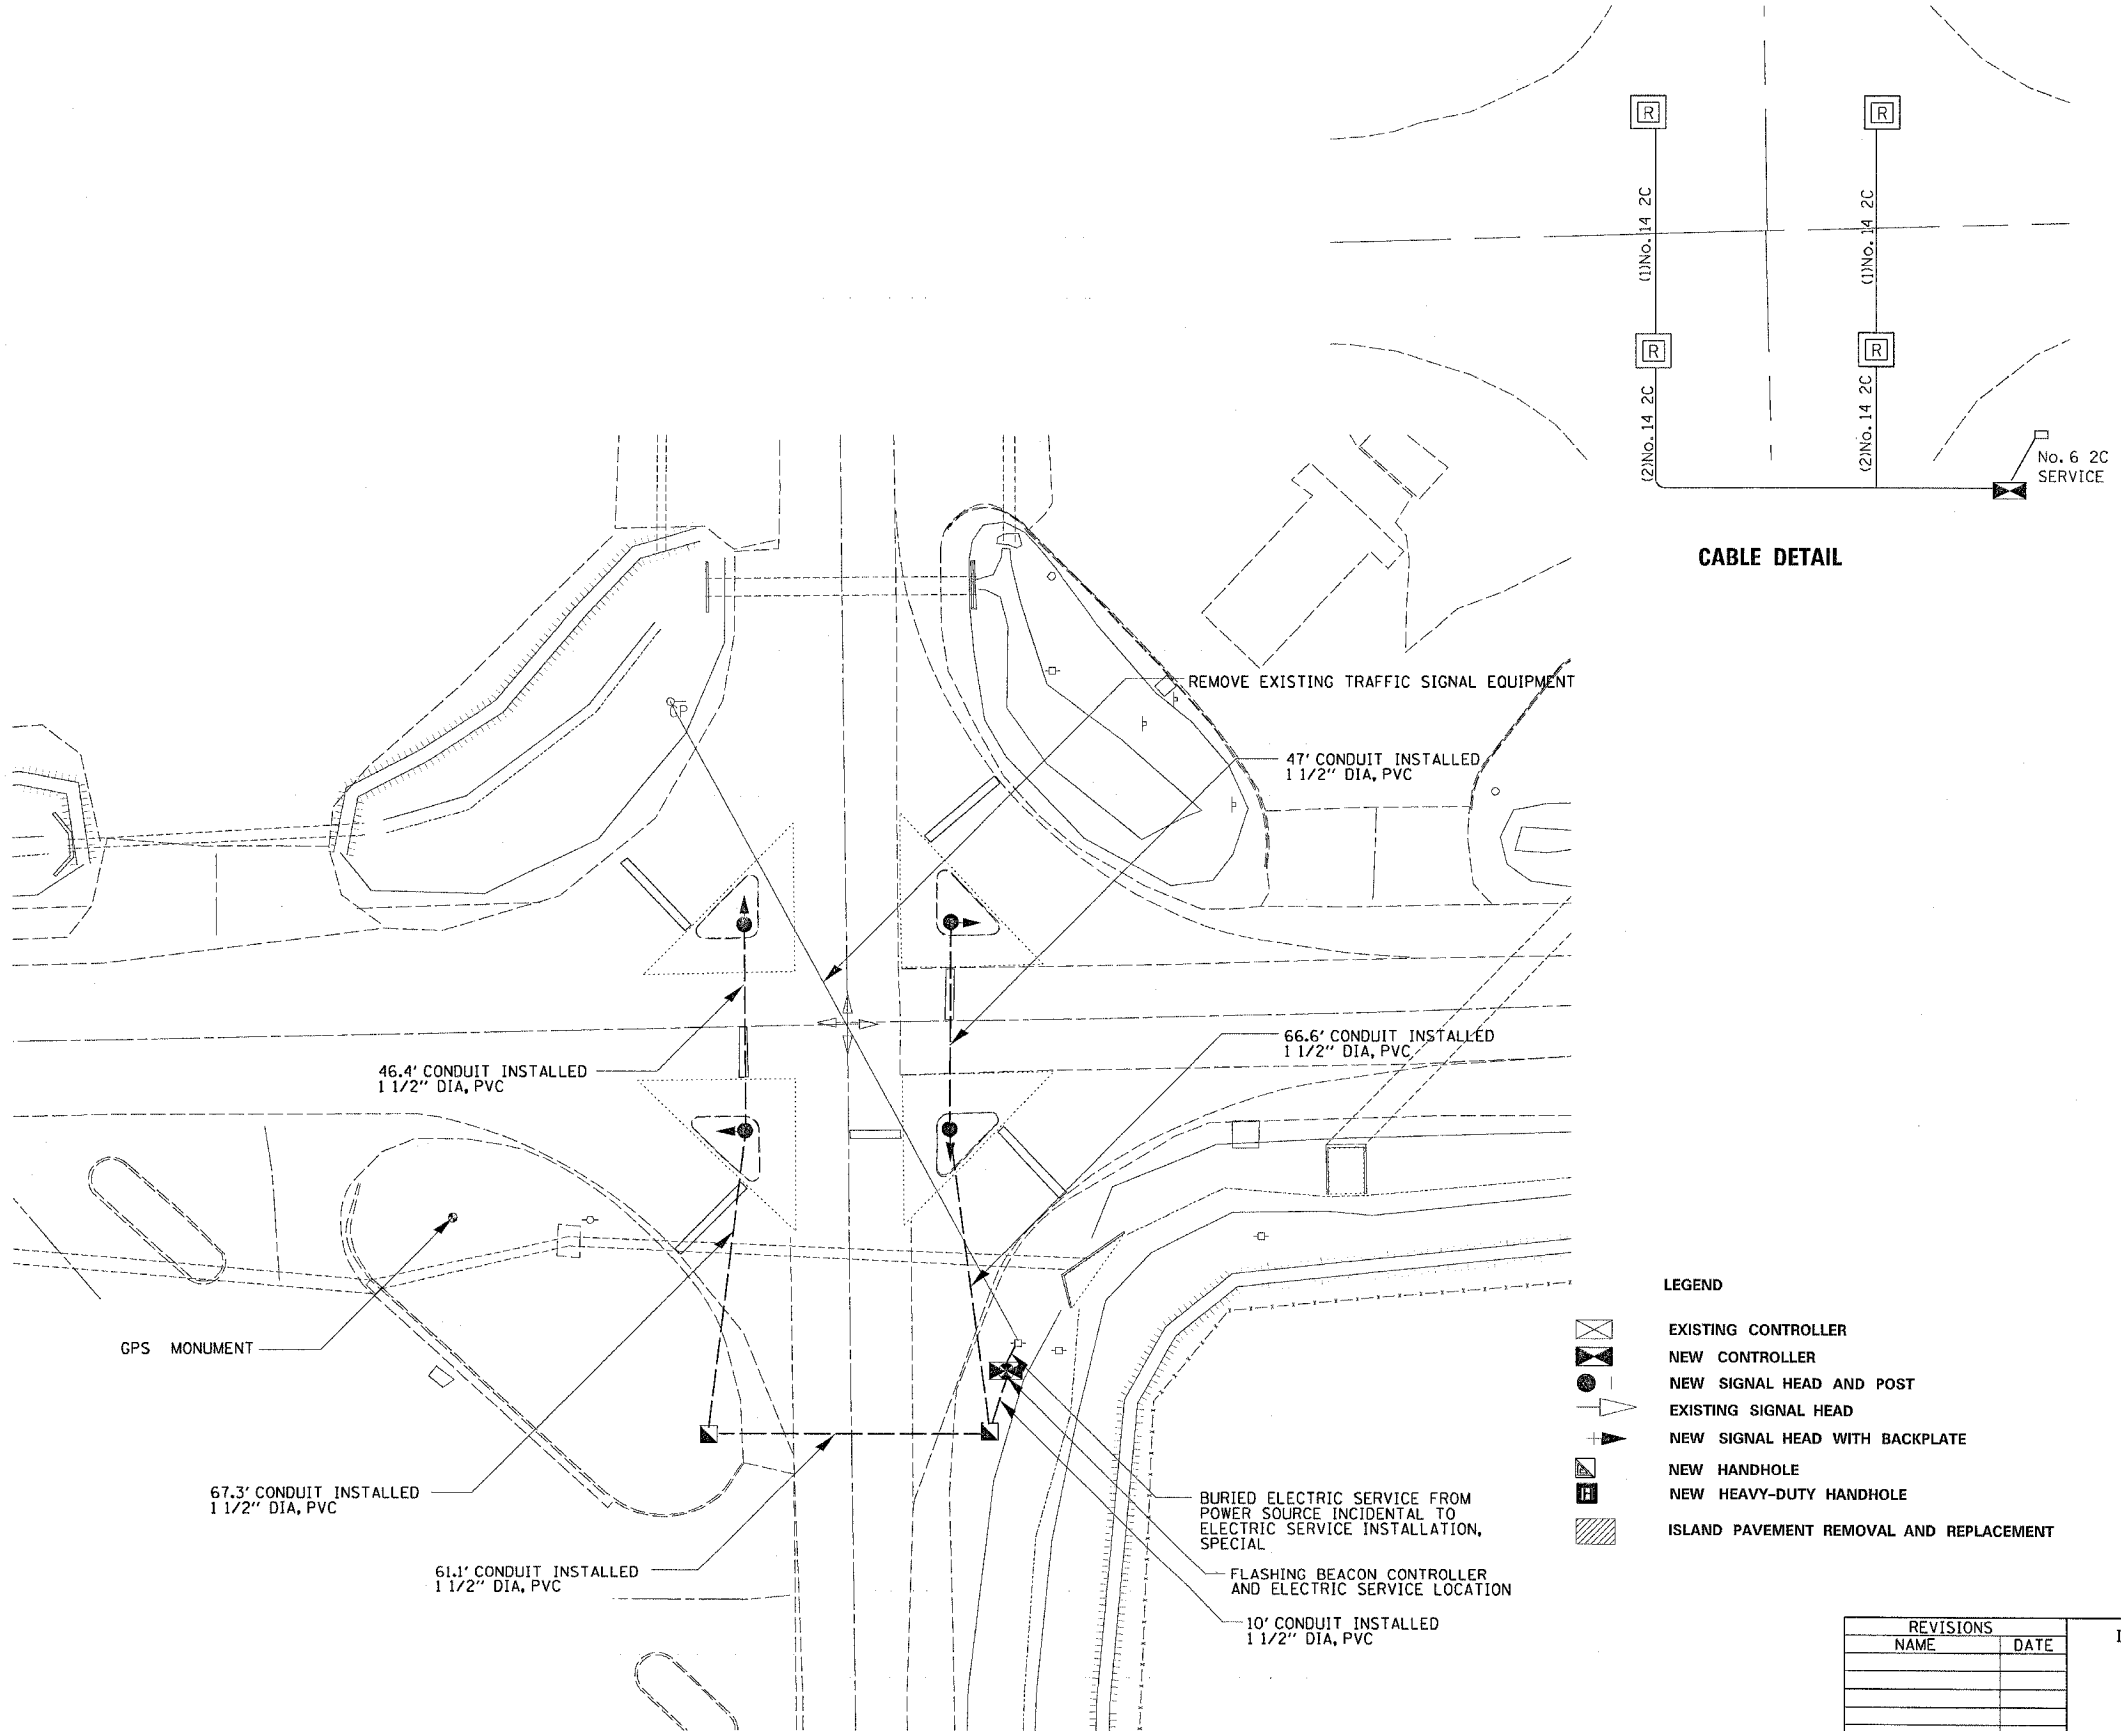

CABLE DETAIL

- LEGEND**
- EXISTING CONTROLLER
  - NEW CONTROLLER
  - NEW SIGNAL HEAD AND POST
  - EXISTING SIGNAL HEAD
  - NEW SIGNAL HEAD WITH BACKPLATE
  - NEW HANDHOLE
  - NEW HEAVY-DUTY HANDHOLE
  - ISLAND PAVEMENT REMOVAL AND REPLACEMENT

REVISIONS		ILLINOIS DEPARTMENT OF TRANSPORTATION
NAME	DATE	
		SCALE: VERT. / HORIZ. / DATE

DRAWN BY \_\_\_\_\_  
CHECKED BY \_\_\_\_\_

PLOT DATE = Wed Oct 27 13:05:39 2004  
 FILE NAME = c:\p\proj\64a40\209f0004\c0910041\plan.dgn  
 PLOT SCALE = 28.0000 / 1" = 100'  
 REFERENCE = #REF#