
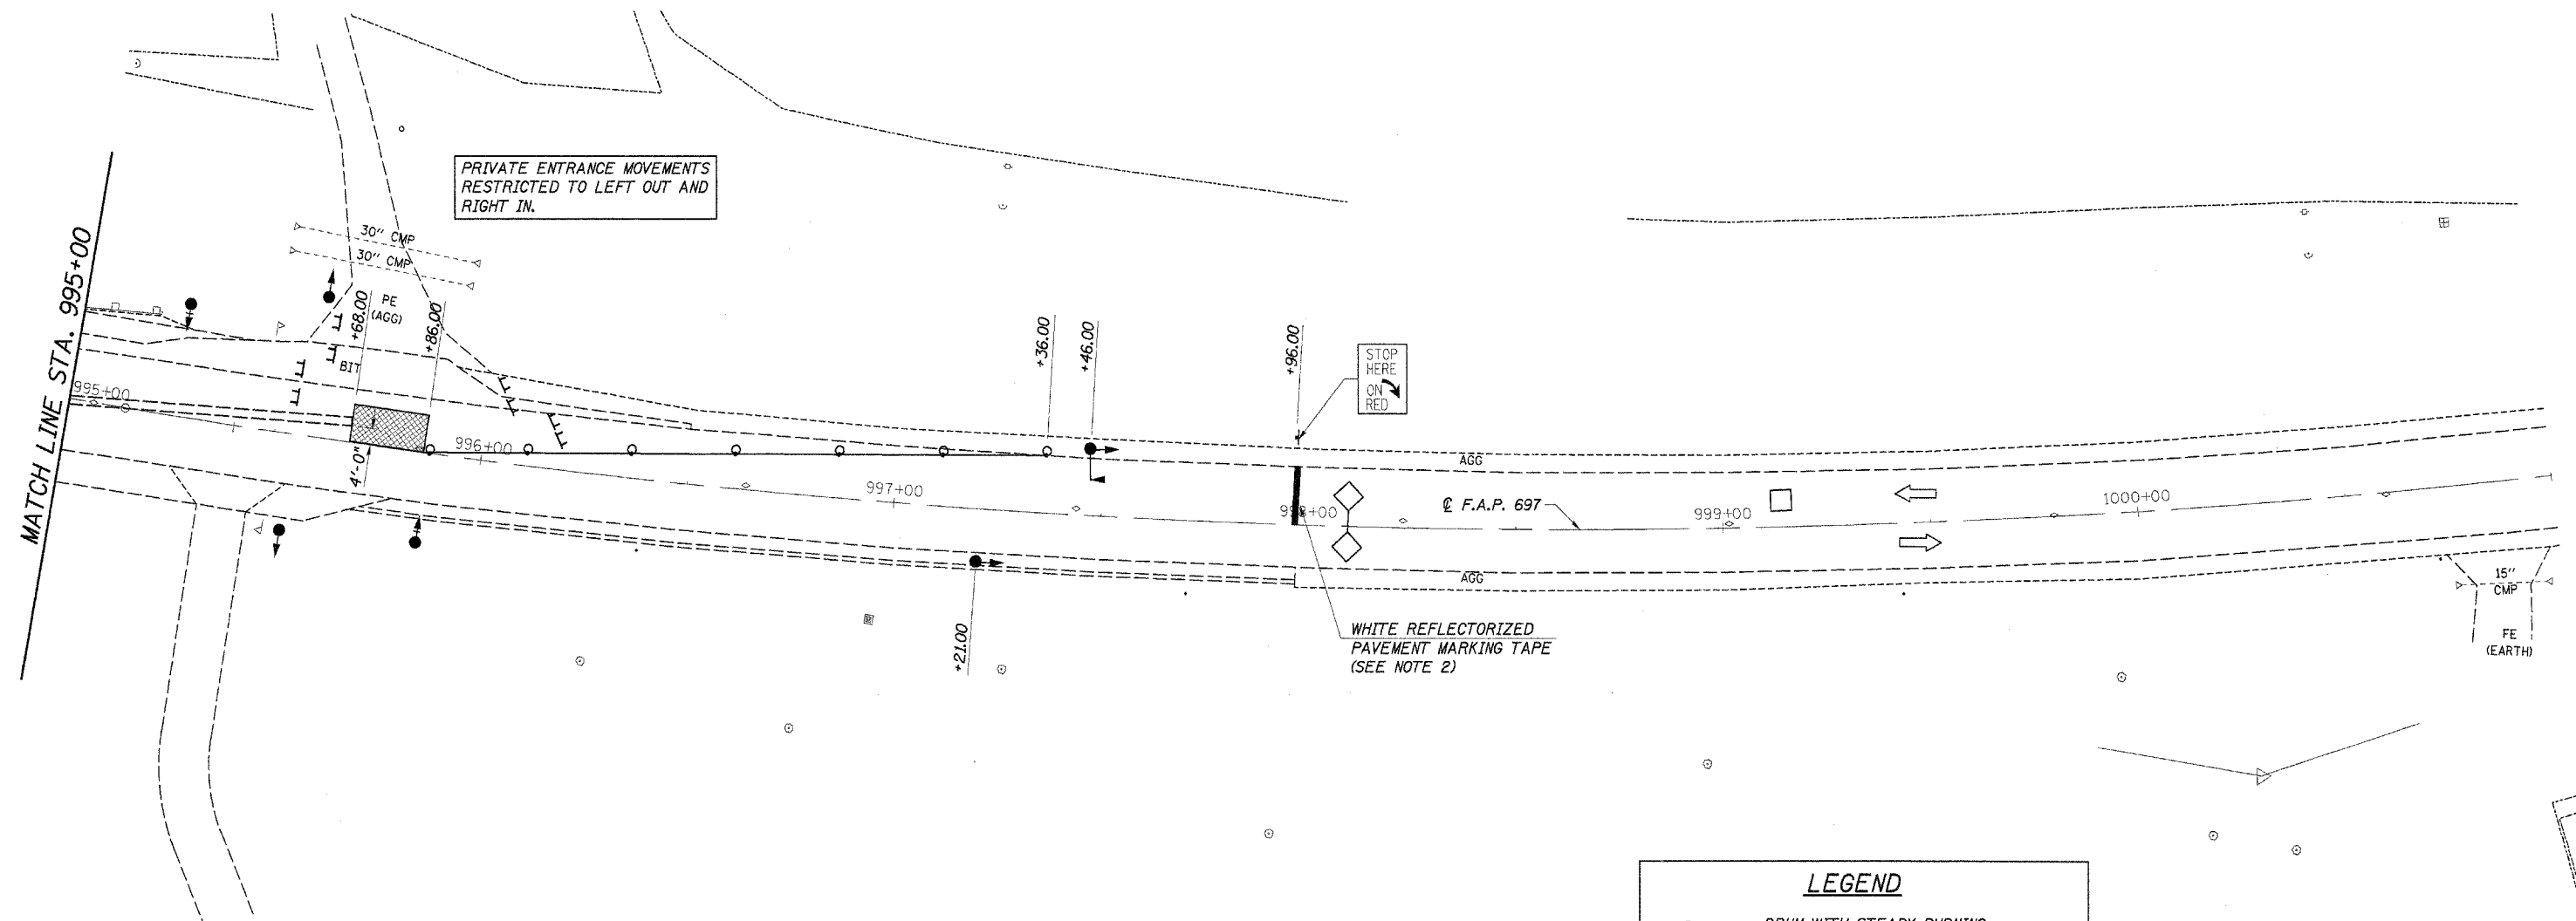


ROUTE NO.	SECTION	COUNTY	TOTAL SHEETS
F.A.P. 697	17BR-1	FORD	42
ILLINOIS			CONTRACT NO. 66363

HORIZONTAL CURVE DATA

P.I. STA. 1000+35.41
 P.C. STA. 995+13.61
 P.T. STA. 1005+35.92
 $\Delta = 28^{\circ}-17'-46''$
 $T = 521.80$
 $R = 2070.04'$
 $L = 1022.31'$
 $E = 64.75'$
 EXISTING $e = 2.8\% \pm$

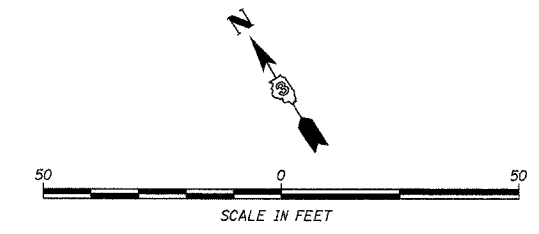

LEGEND	
	DRUM WITH STEADY BURNING MONODIRECTIONAL LIGHT
	ARROW BOARD
	TEMPORARY CONCRETE BARRIER
	IMPACT ATTENUATOR, TEMPORARY (NON-REDIRECTIVE), TEST LEVEL 3
	TYPE C MONODIRECTIONAL REFLECTOR
	DIRECTION OF TRAFFIC
	SIGN
	TYPE III BARRICADE
	STAGE REMOVAL
	TEMPORARY BITUMINOUS BASE COURSE
	TRAFFIC SIGNAL
	TRAFFIC SIGNAL W/BACKPLATE
	DETECTOR LOOPS
	MICROWAVE ON ARM

- NOTES**
1. THE PLACEMENT OF TEMPORARY CONCRETE BARRIERS, IMPACT ATTENUATORS, TEMPORARY SIGNALS AND STOP LINES ARE AS SHOWN. PLACE REMAINING TRAFFIC CONTROL ITEMS PER STANDARD 701321.
 2. PAVEMENT MARKING TAPE, TYPE III, 24" SHALL BE 6 STRIPS OF PAVEMENT MARKING TAPE, TYPE III, 4", COST INCIDENTAL TO TRAFFIC CONTROL.
 3. ALL CONFLICTING PAVEMENT MARKINGS SHALL BE REMOVED. (PAID FOR AS PAVEMENT MARKING REMOVAL)

**MAINTENANCE OF TRAFFIC
STAGE II**
 FAP 697 (IL. RTE. 9) OVER
 WALL TOWN DRAINAGE DITCH
 SECTION 17BR-1
 FORD COUNTY
 S.N. 027-0094

4440 ASH GROVE SPRINGFIELD, IL 62707 (217) 793-8600 oasino@famvid.com	OZYURT AND STONE, INC. CONSULTING ENGINEERS	JOB NO.: 0306.2 FILE: ST2-03.D DATE: 08-17-
--	---	---