

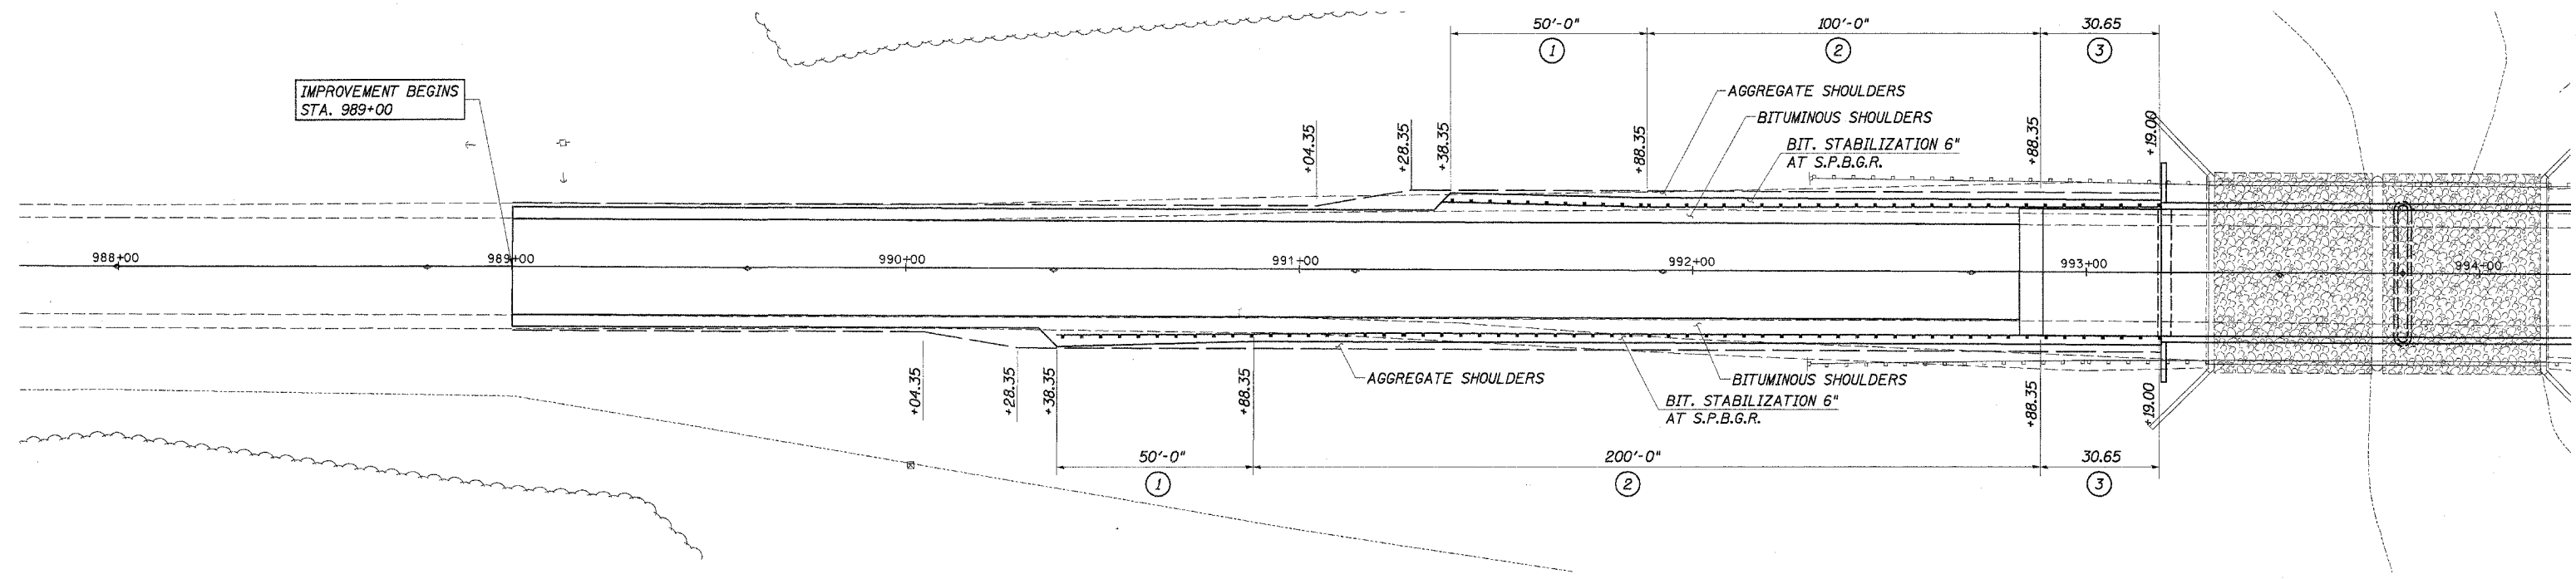
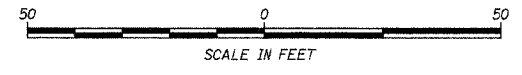


ROUTE NO.	SECTION	COUNTY	TOTAL SHEETS	SHEET NO.
F.A.P. 697	17BR-1	FORD	42	1
ILLINOIS				
CONTRACT NO. 66363				

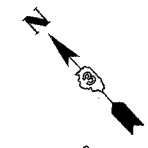

HORIZONTAL CURVE DATA
 P.I. STA. 1000+35.41
 P.C. STA. 995+13.61
 P.T. STA. 1005+35.92
 $\Delta = 28^{\circ}-17'-46''$
 T = 521.80
 R = 2070.04'
 L = 1022.31'
 E = 64.75'
 EXISTING $e = 2.8\%$

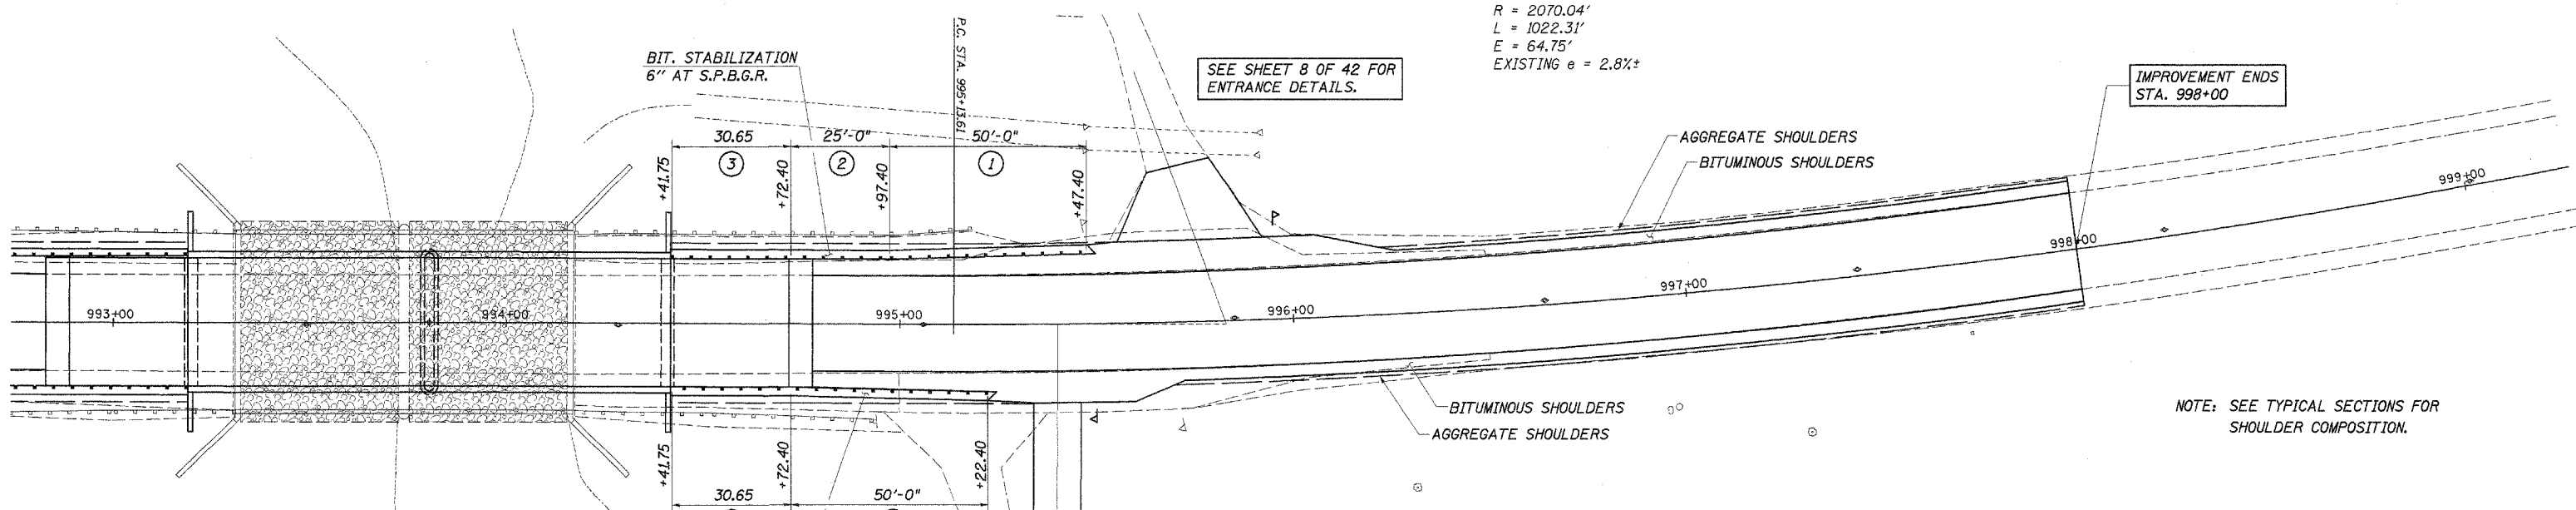

SEE SHEET 8 OF 42 FOR ENTRANCE DETAILS.

IMPROVEMENT ENDS STA. 998+00

NOTE: SEE TYPICAL SECTIONS FOR SHOULDER COMPOSITION.

SEE SHEET 8 OF 42 FOR ENTRANCE DETAILS.

LEGEND

- ① TRAFFIC BARRIER TERMINAL, TYPE 1 SPECIAL (TANGENT)
- ② STEEL PLATE BEAM GUARD RAIL, TYPE A
- ③ TRAFFIC BARRIER TERMINAL, TYPE 6

GUARDRAIL AND SHOULDER WIDENING DETAIL
 FAP 697 (IL. RTE. 9) OVER WALL TOWN DRAINAGE DITCH
 SECTION 17BR-1
 FORD COUNTY
 S.N. 027-0094

4440 ASH GROVE
 SPRINGFIELD, IL 62707
 (217) 793-8600
 oasinc@famvid.com

OZYURT AND STONE, INC.
 CONSULTING ENGINEERS

JOB NO.: 0306.2
 FILE: GRSHLD00LD
 DATE: 08-17-04