
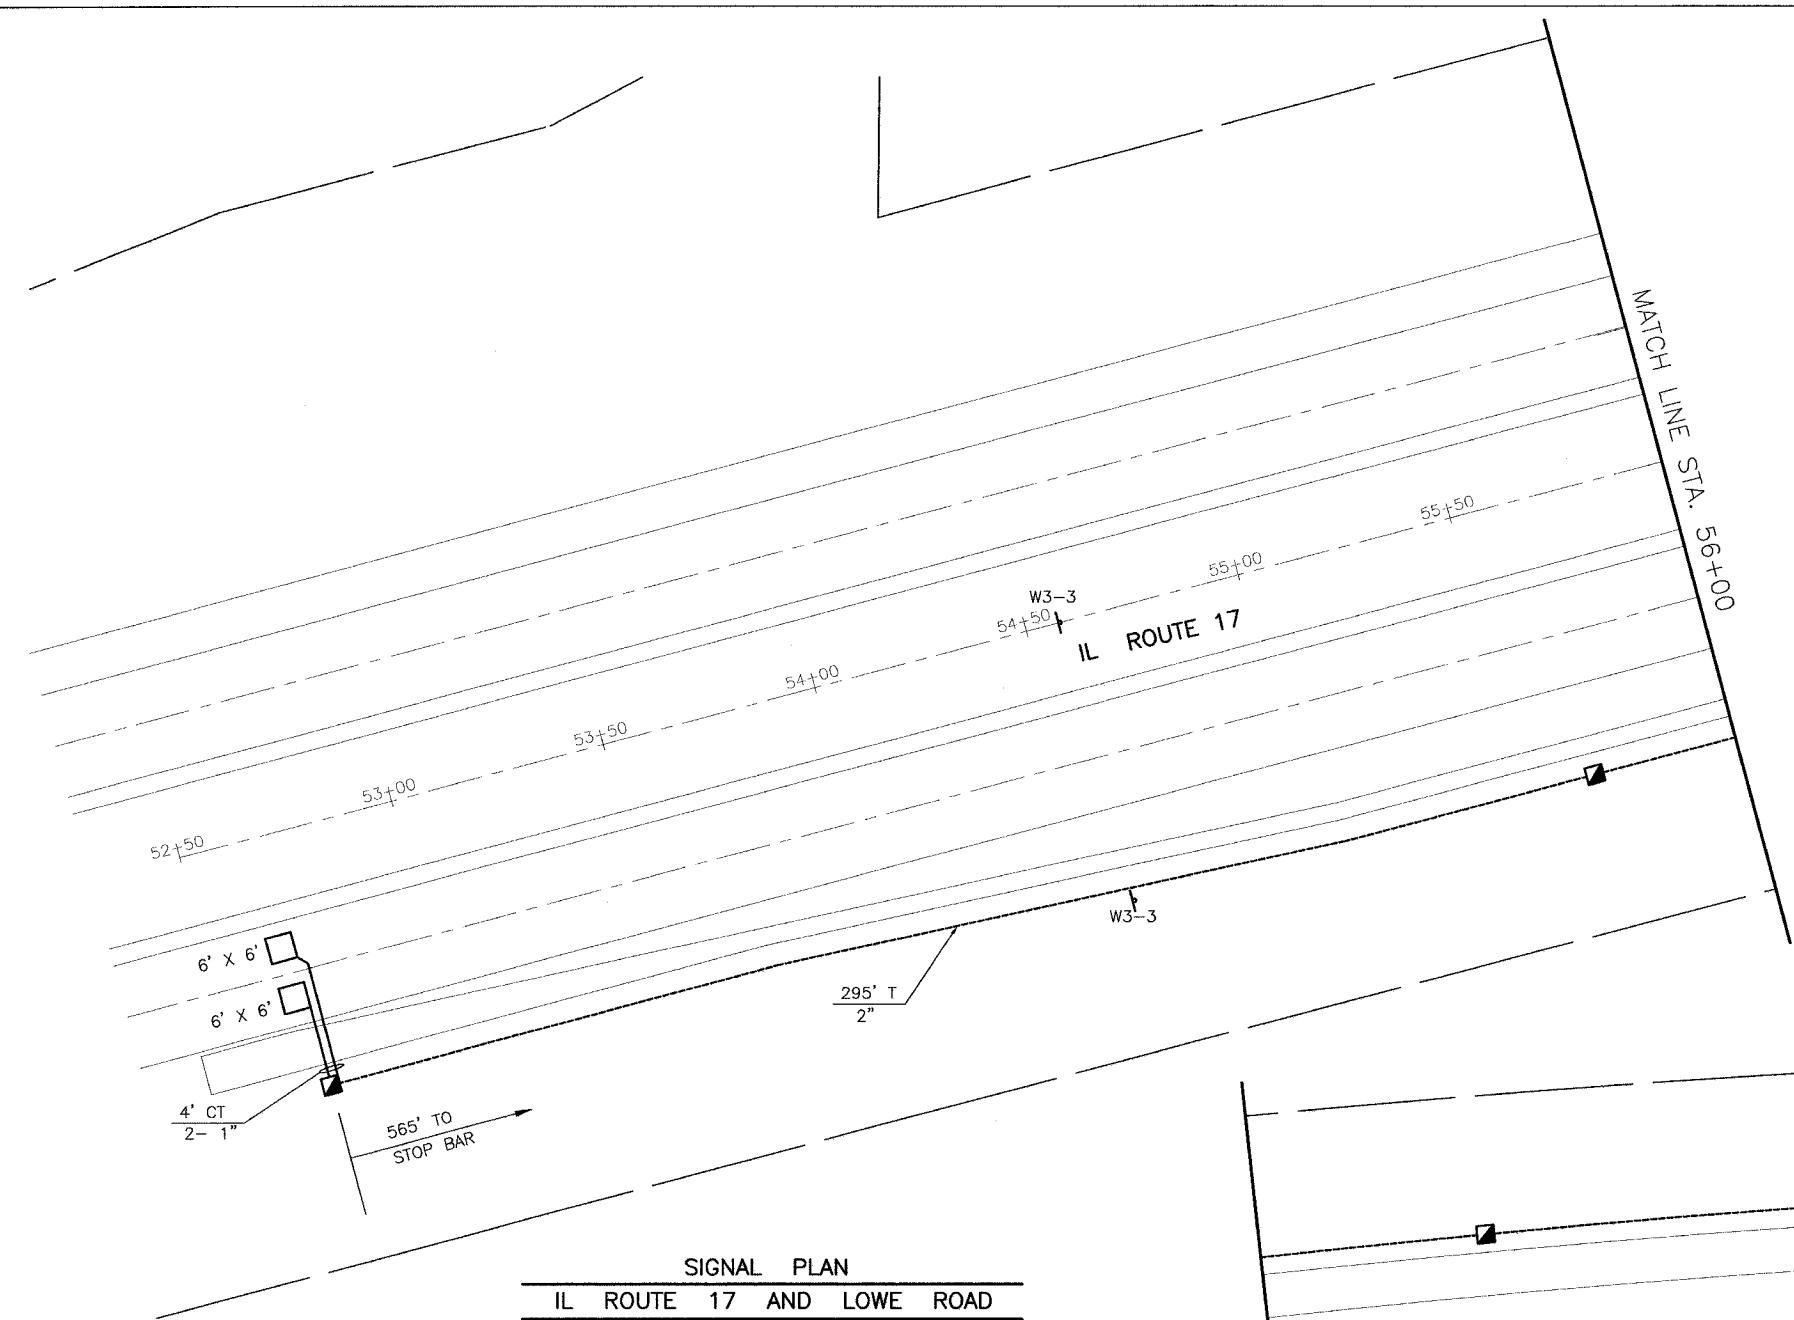



F.A.P. RTE.	SECTION	COUNTY	TOTAL SHEETS	SHEET NO.
330	(1R)TS	KANKAKEE	22	13

FED. ROAD DIST. NO. 7 ILLINOIS FED. AID PROJECT

CONTRACT NO. 66416

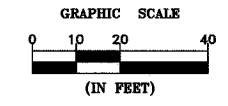

SIGNAL PLAN
IL ROUTE 17 AND LOWE ROAD

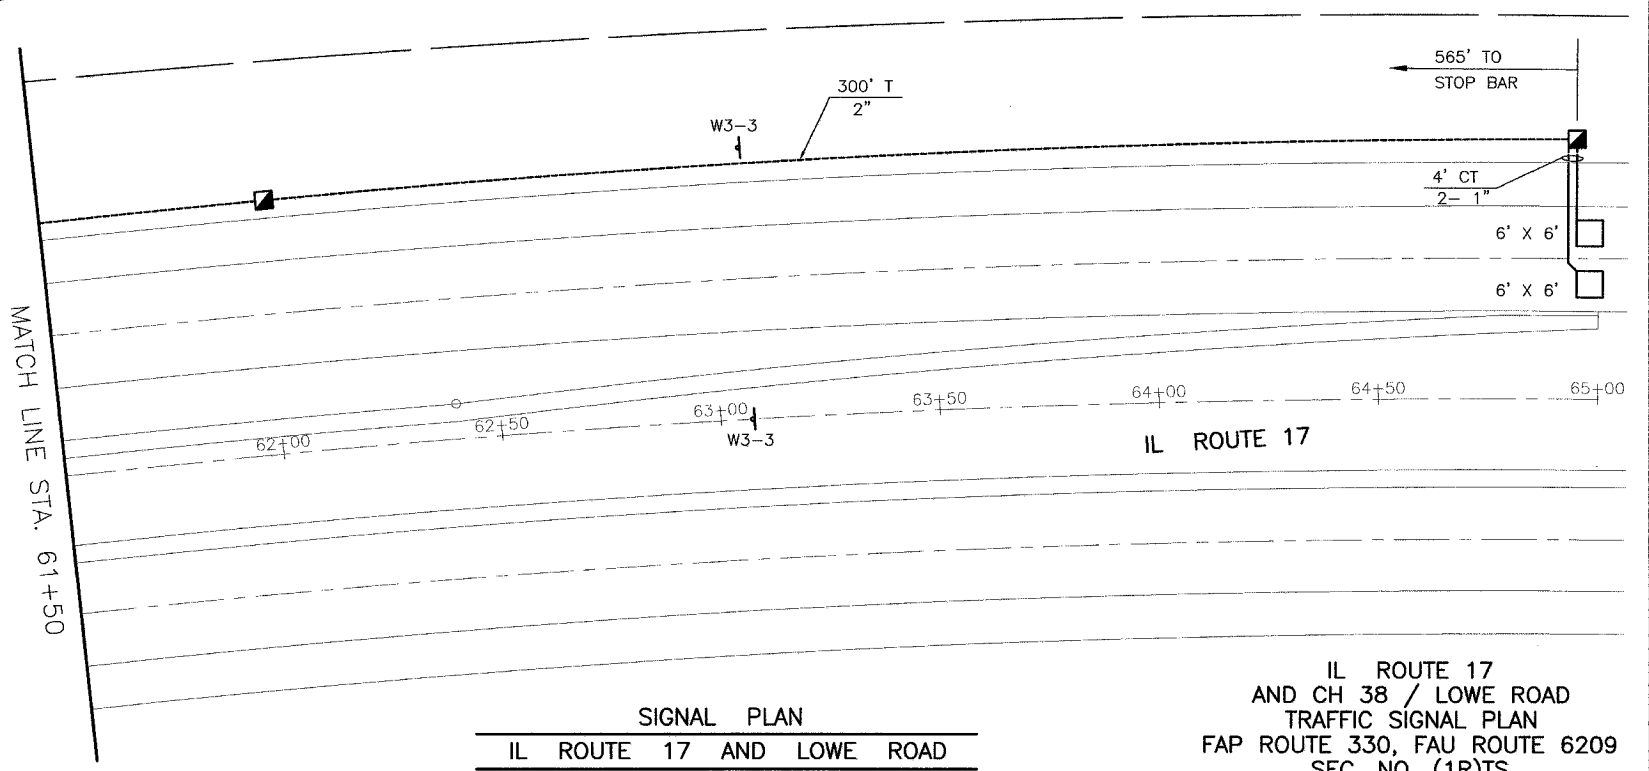

SIGNAL PLAN
IL ROUTE 17 AND LOWE ROAD

TRAFFIC SIGNALS LEGEND

EXISTING	PROPOSED	
---	---	CONDUIT
□	■	HANDHOLE
□	□	DETECTOR LOOP

DESIGNED	M.V.F.
CHECKED	J.L.S.
DRAWN	J.M.M.
CHECKED	M.V.F.

IL ROUTE 17
AND CH 38 / LOWE ROAD
TRAFFIC SIGNAL PLAN
FAP ROUTE 330, FAU ROUTE 6209
SEC. NO. (1R)TS
KANKAKEE COUNTY