


FINAL SURVEY	SUBMITTED	DATE
NOTE BOOK	PLOTTED	11/03
NO.	TEMPLATE	11/03
	NET	11/03
	AREAS CHECKED	11/03

ORIGINAL SURVEY	SUBMITTED	DATE
NOTE	PLOTTED	
NO.	TEMPLATE	
	NET	
	AREAS CHECKED	

CENTERLINE IL 17

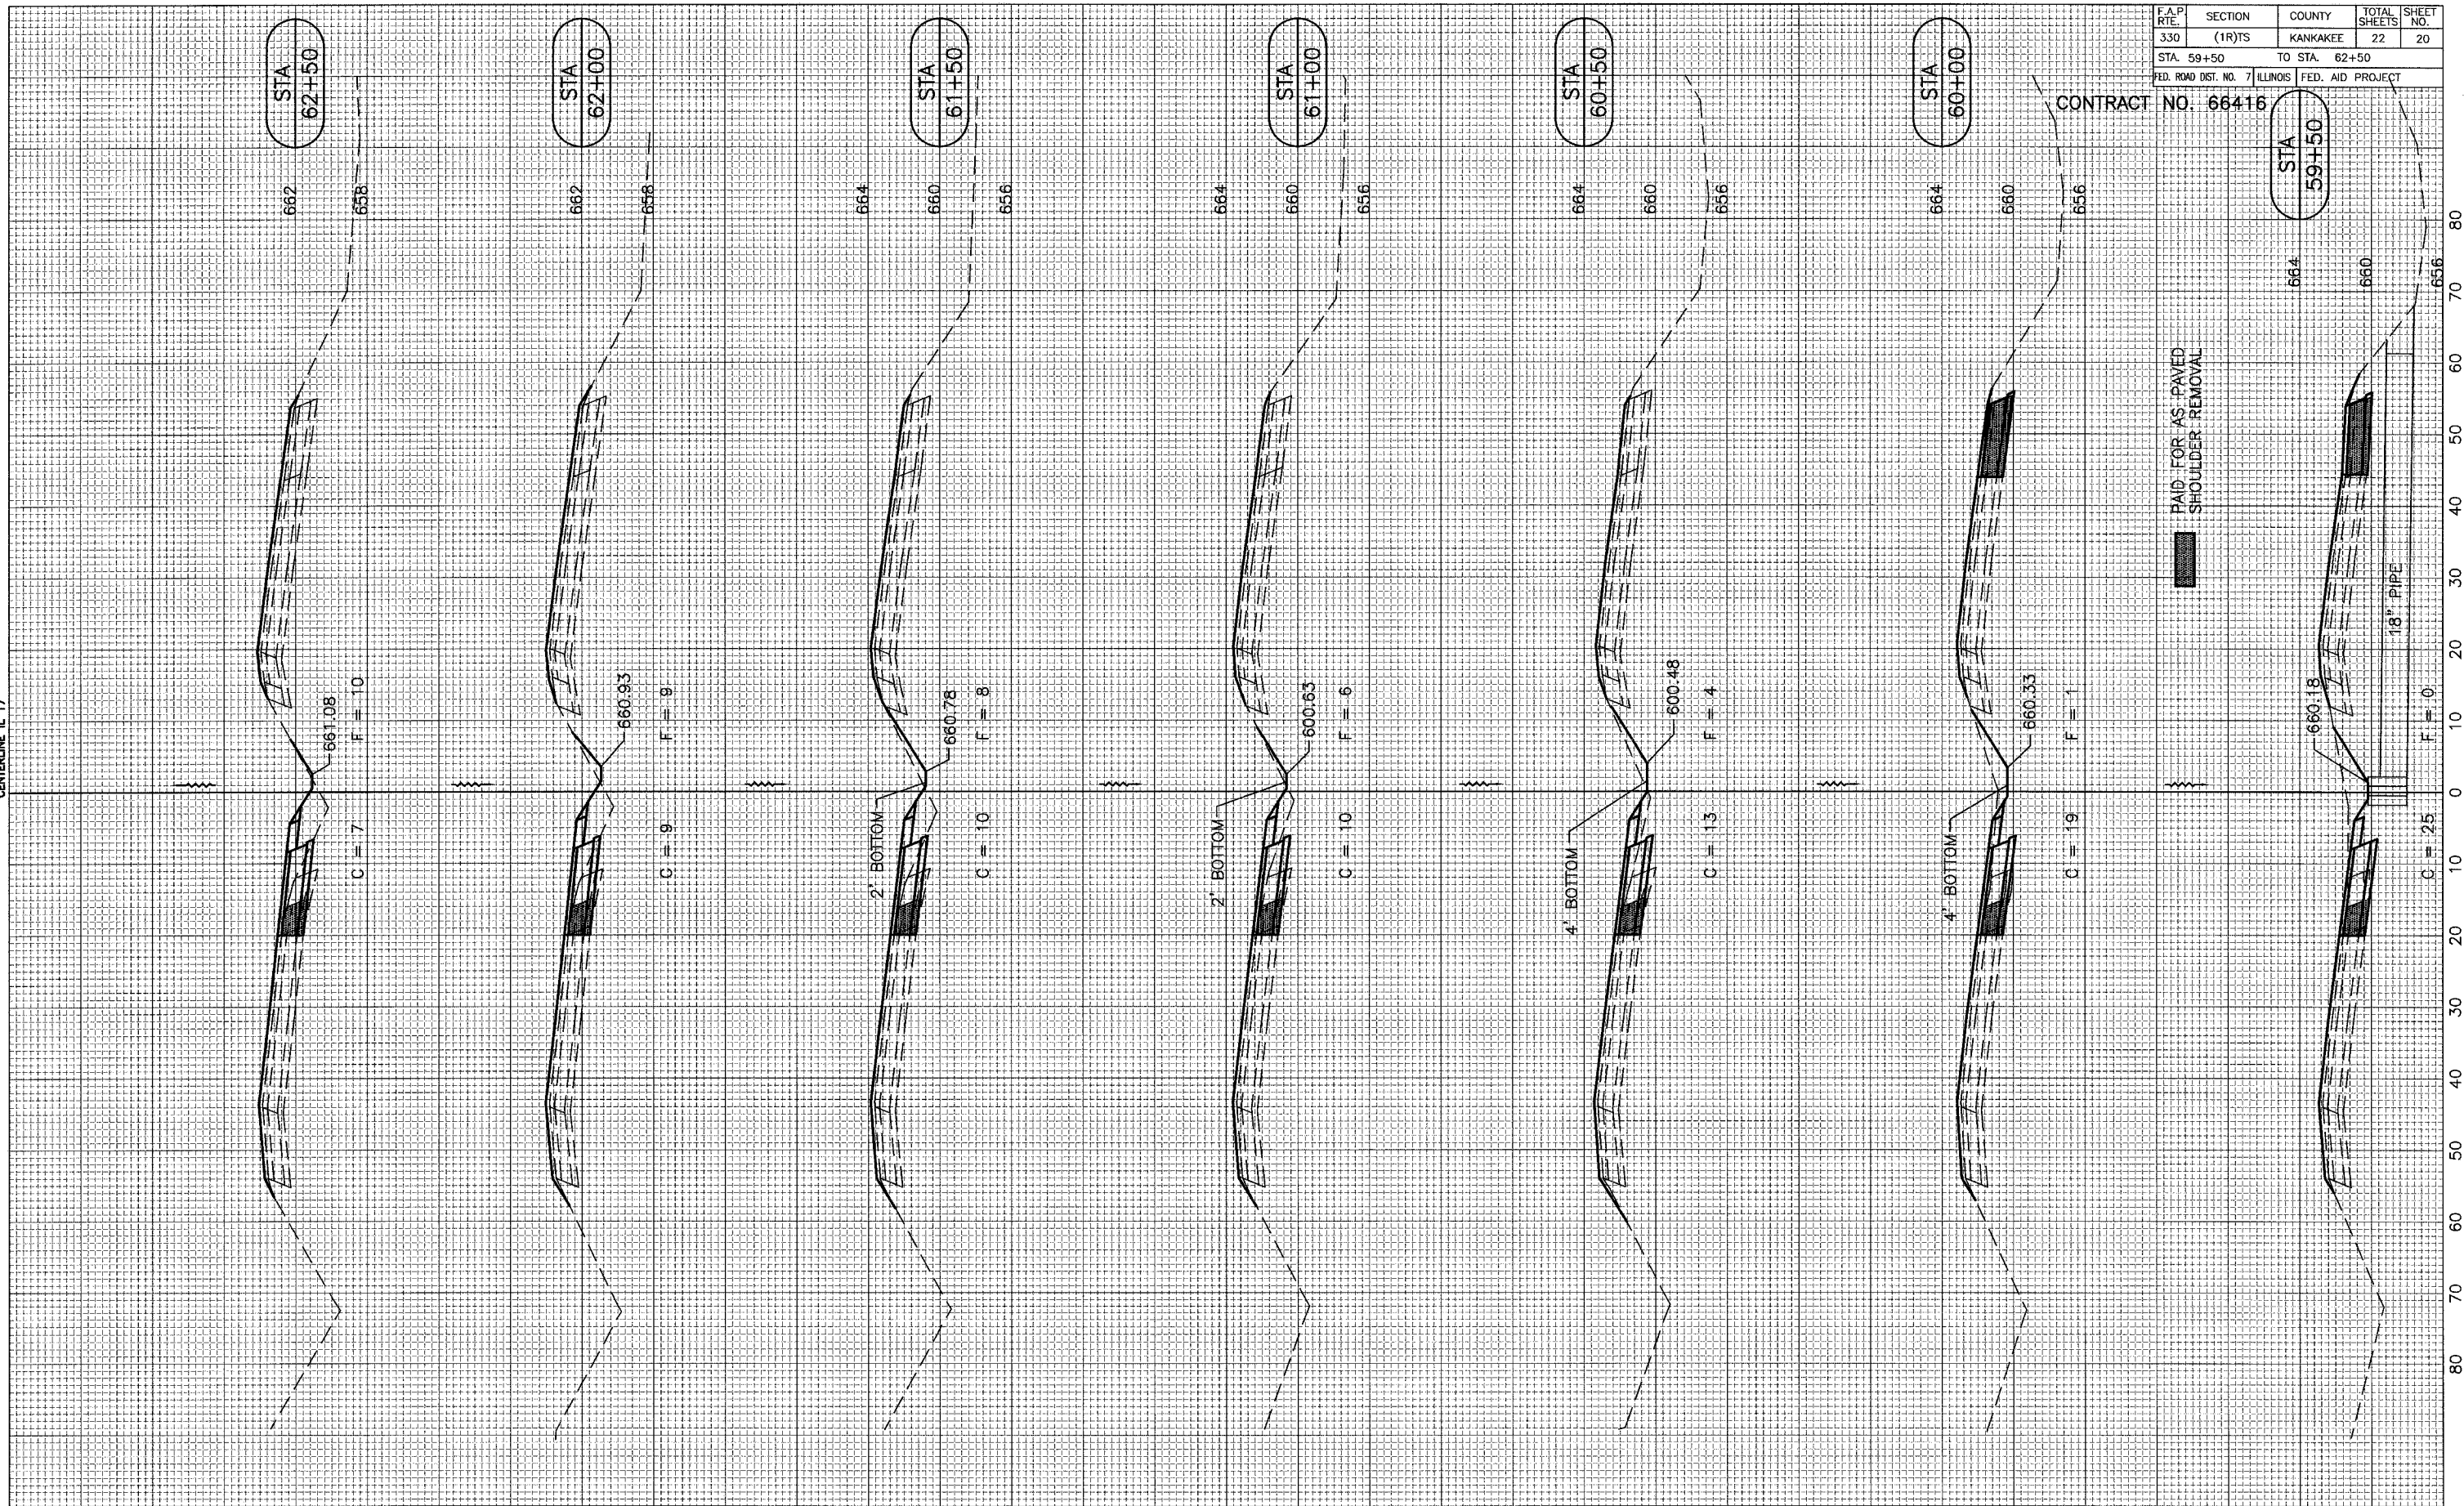

F.A.P. RTE.	SECTION	COUNTY	TOTAL SHEETS	SHEET NO.
330	(1R)TS	KANKAKEE	22	20
STA. 59+50		TO STA. 62+50		
FED. ROAD DIST. NO. 7 ILLINOIS		FED. AID PROJECT		

CONTRACT NO. 66416

PAID FOR AS PAVED SHOULDER REMOVAL

STA 59+50

F.A.P. RTE. 330 (IL 17) CROSS SECTIONS