


FINAL SURVEY NO.	SURVEYED	BY	DATE
	PLOTTED		11/03
	TEMPLATE		11/03
	CHECKED		11/03

ORIGINAL SURVEY NO.	SURVEYED	BY	DATE
	PLOTTED		
	TEMPLATE		
	CHECKED		

CENTERLINE IL 17

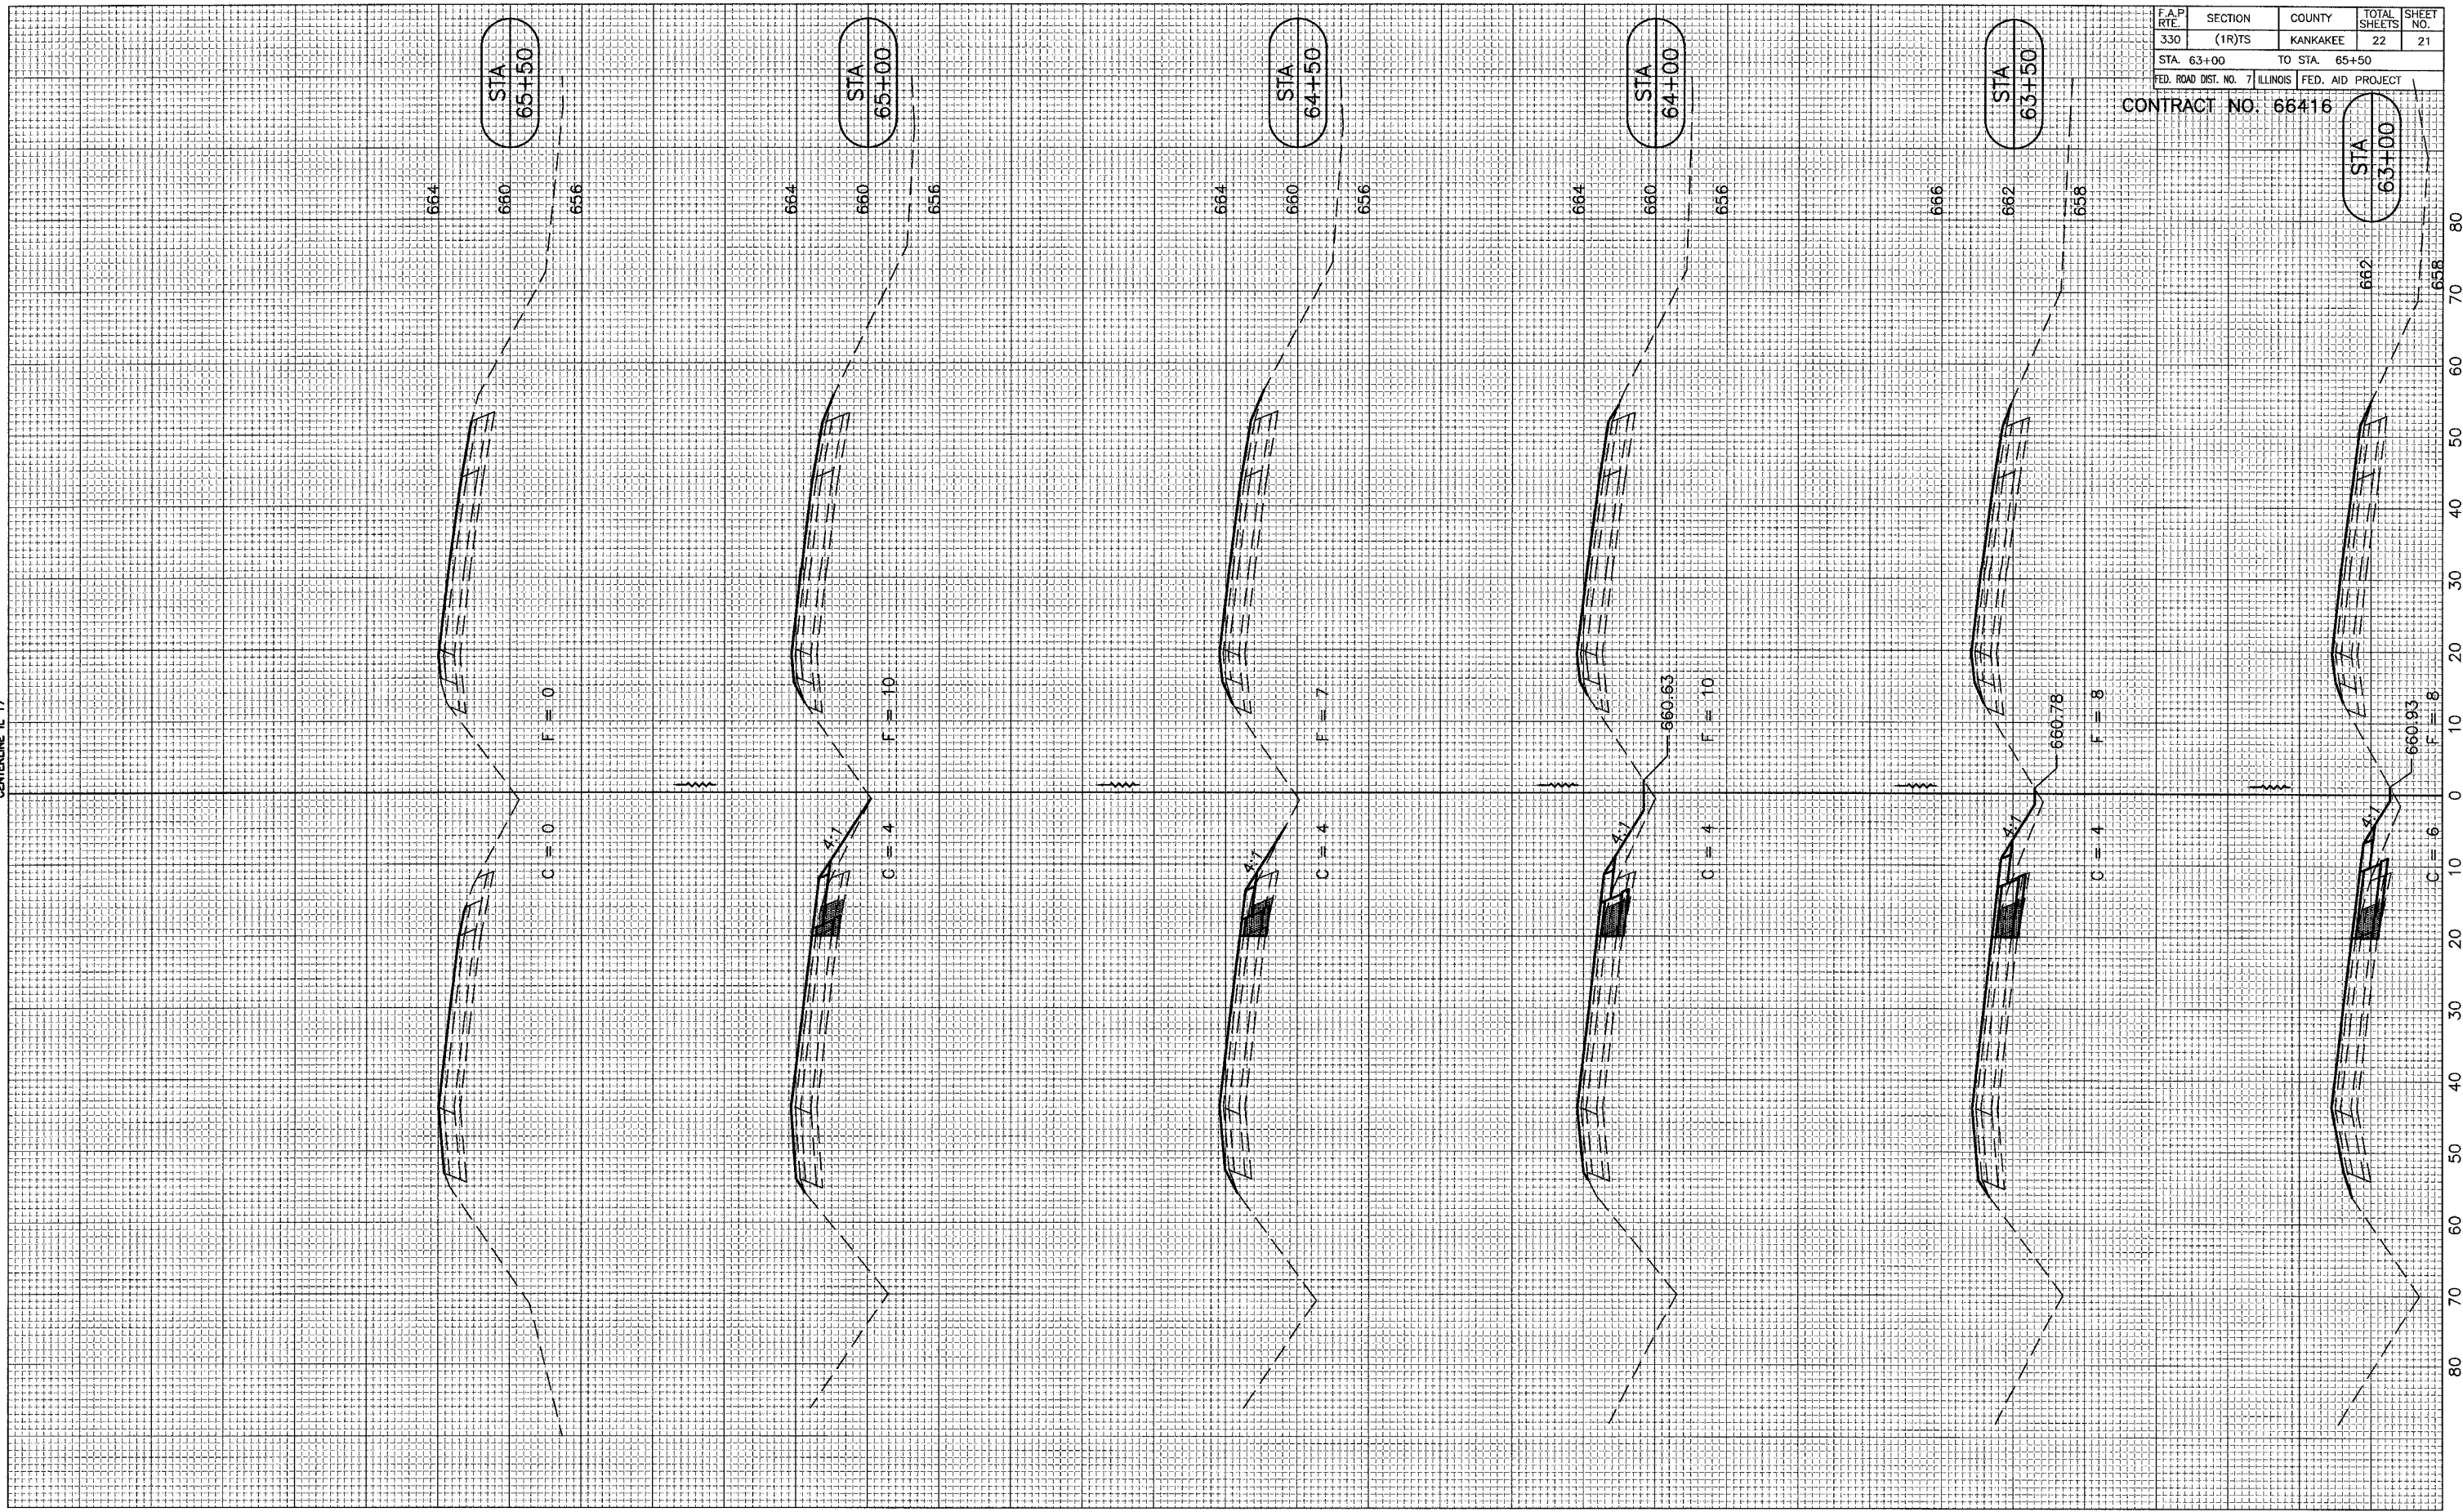

F.A.P. RTE.	SECTION	COUNTY	TOTAL SHEETS	SHEET NO.
330	(1R)TS	KANKAKEE	22	21
STA. 63+00		TO STA. 65+50		
FED. ROAD DIST. NO. 7 ILLINOIS FED. AID PROJECT				

CONTRACT NO. 66416

STA 63+00