


CONTRACT NO. 68074				
F.A.S. RTE.	SECTION	COUNTY	TOTAL SHEETS	SHEET NO.
1379	(108B) BR-1	STARK	33	10
STA. 216+00.00		TO STA. 221+50.00		
FED. ROAD DIST. NO.	ILLINOIS FED. AID PROJECT			

RONALD M. MUSSELMAN AND DEANNA MUSSELMAN  
 NE 1/4 SEC 18 T.13N.-R.6E.






CULTIVATION

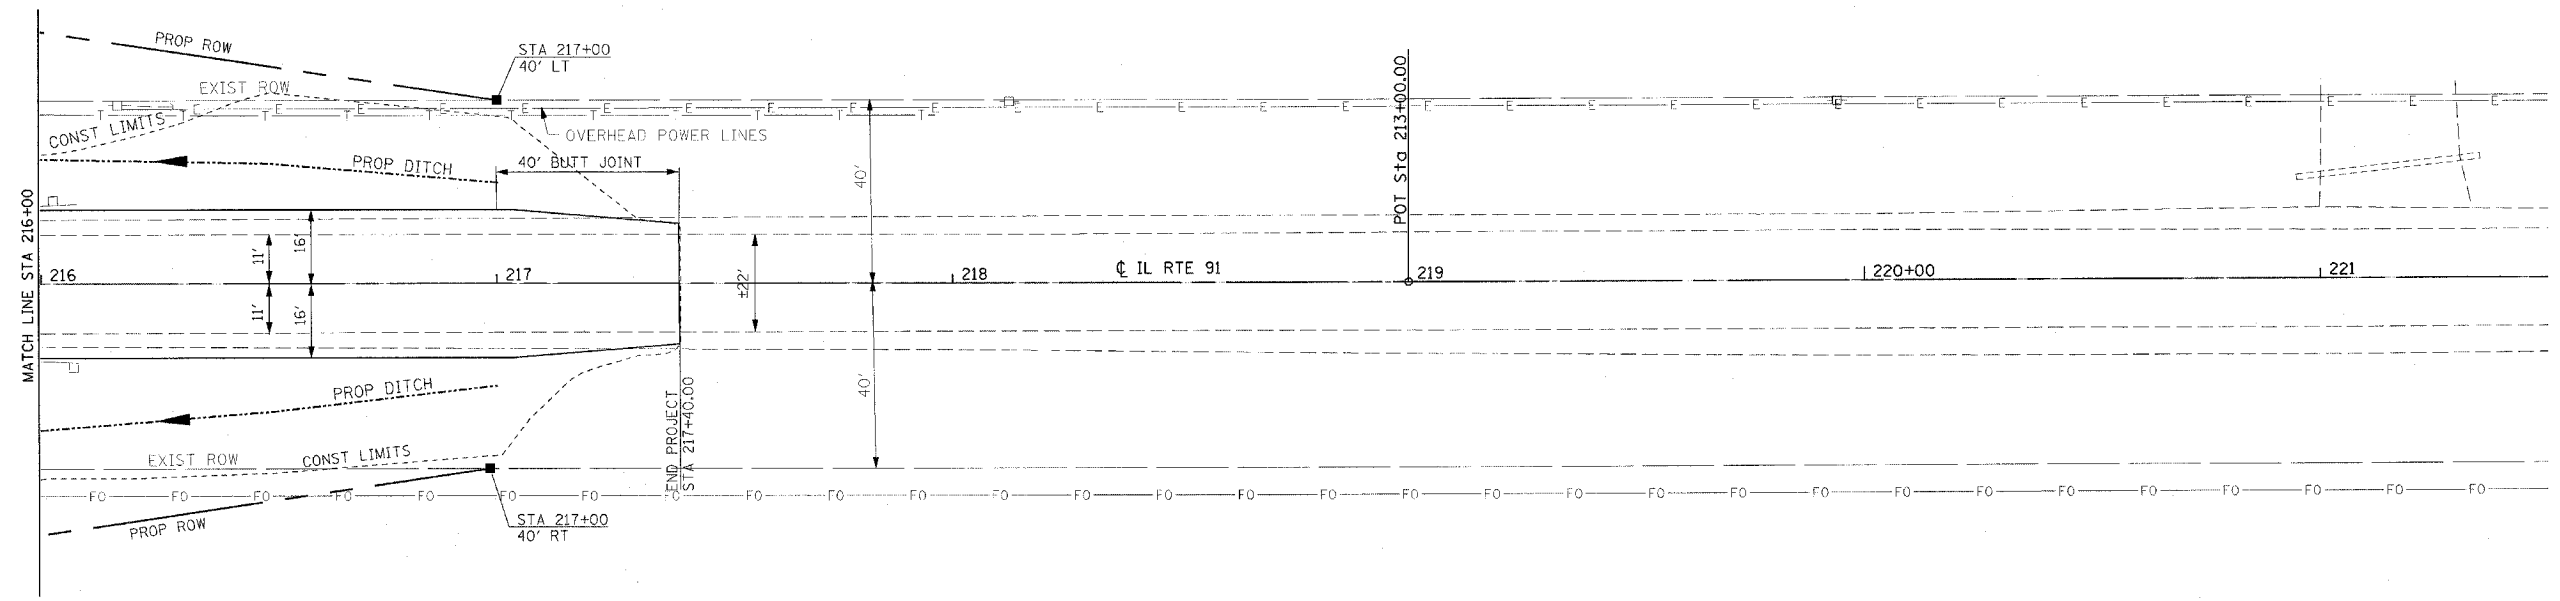

AT STA 216+50.00 TO STA 217+00.00  
 TRANSITION SHOULDER FROM 3' TO 1'

CALVIN E. FRITZ  
 NW 1/4 SEC 18 T.13N.-R.6E.

CULTIVATION

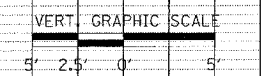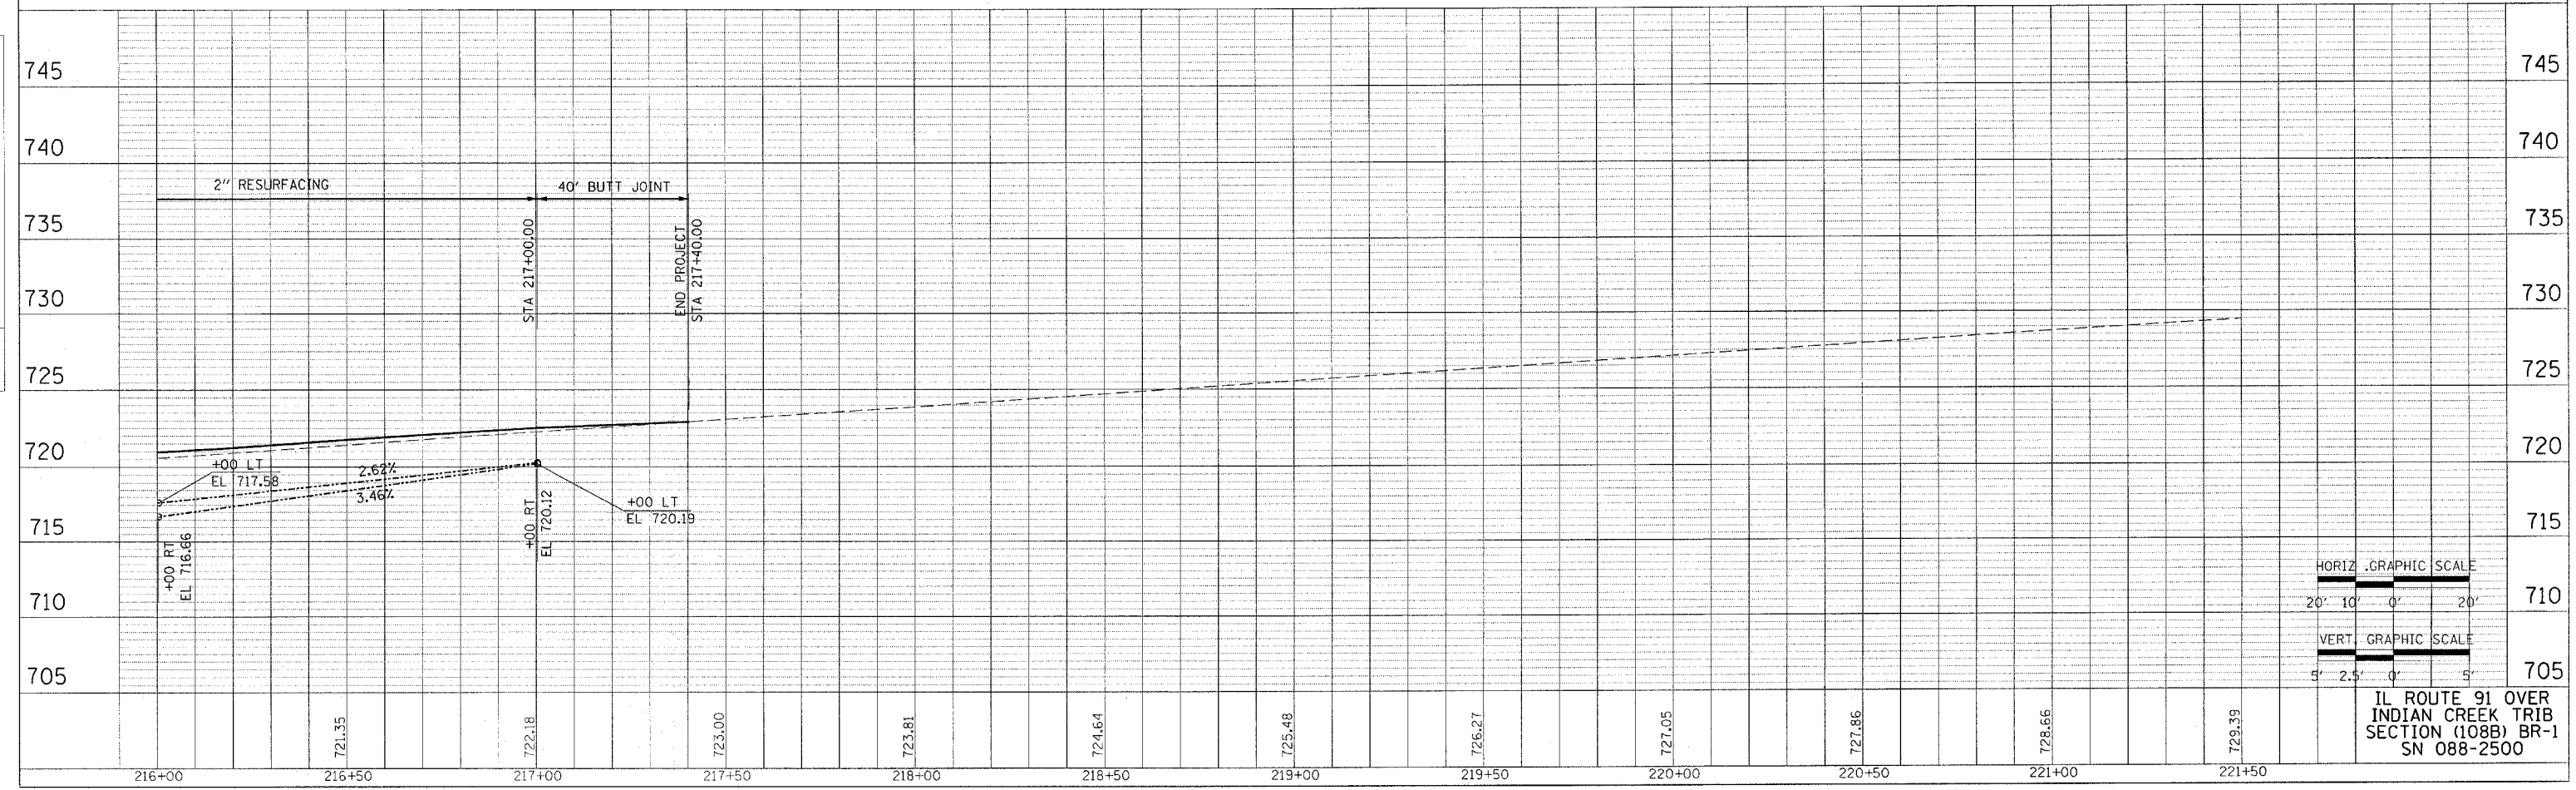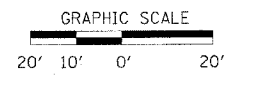

IL ROUTE 91 OVER  
 INDIAN CREEK TRIB  
 SECTION (108B) BR-1  
 SN 088-2500

PLAN	SURVEYED	DATE
NOTE BOOK	BY	
NO.		

PROFILE	SURVEYED	DATE
NOTE BOOK	BY	
NO.		