



F.A.P. RTE.	SECTION	COUNTY	TOTAL SHEETS	SHEET NO.
317	04 BRIDGE DEP.	PEORIA	14	8
STA. 409+99.08		TO STA. 414+72.02		
FED. ROAD DIST. NO. 4 ILLINOIS FED. AID PROJECT				

Stage I Traffic & Control

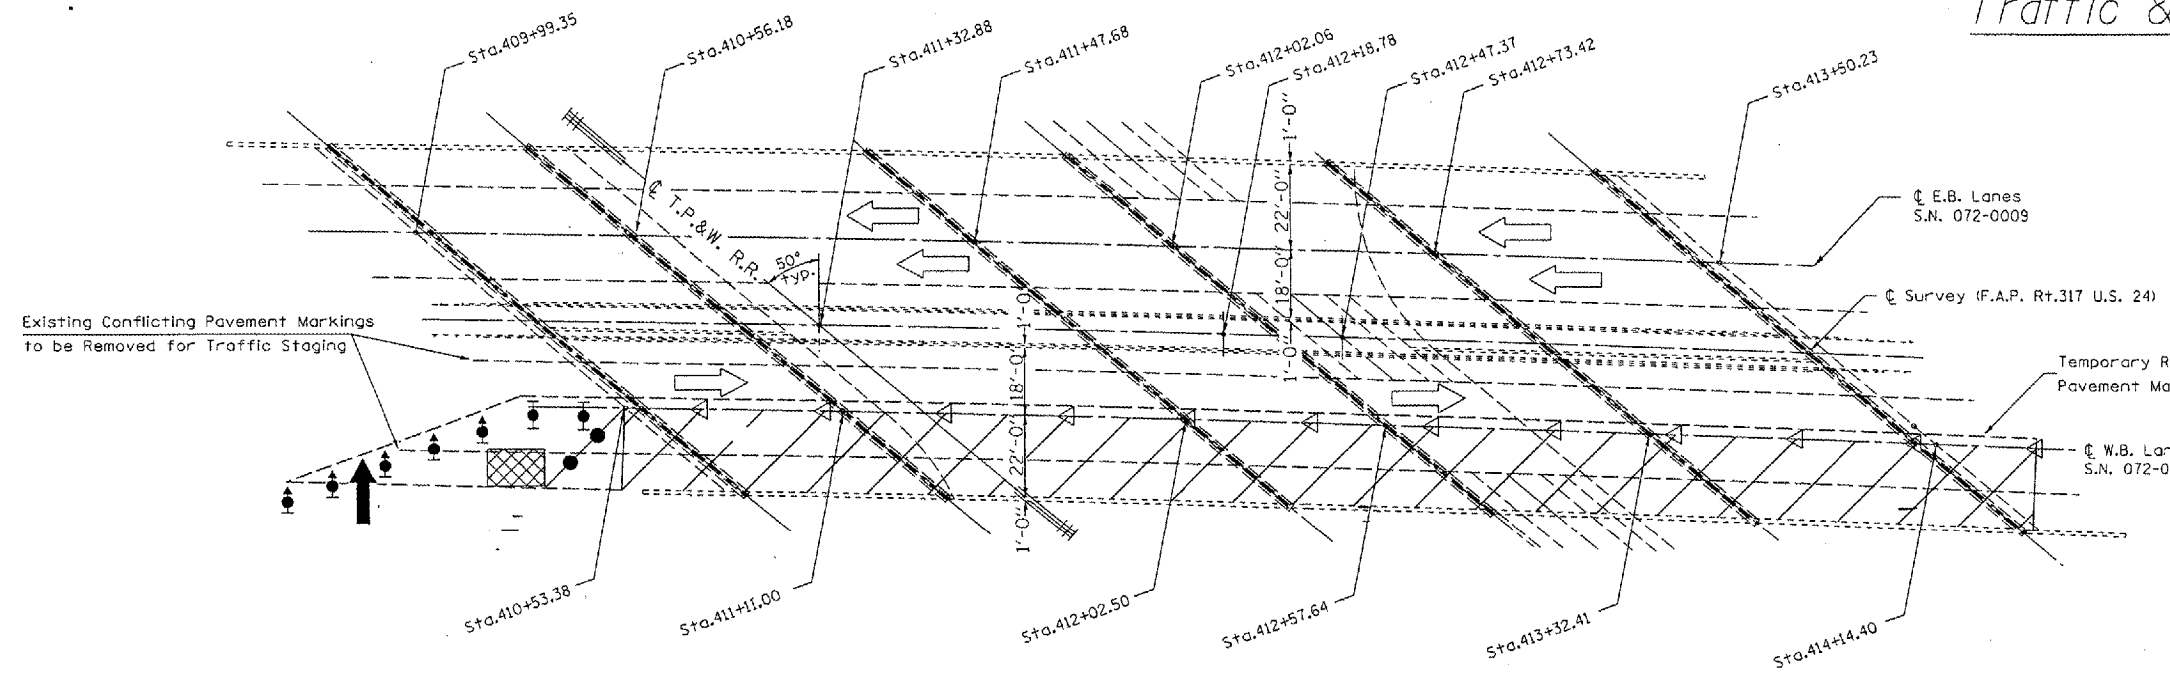

- Arrow Board
- Work Area
- Sign
- Direction Indicator barricade with steady burn monodirectional light
- Type II barricade drum, or vertical barricade with steady burn monodirectional light
- Temporary Concrete Barrier
- Type C monodirectional reflector
- Vertical panel with steady burn monodirectional light
- Impact attenuator

Stage II Traffic & Control

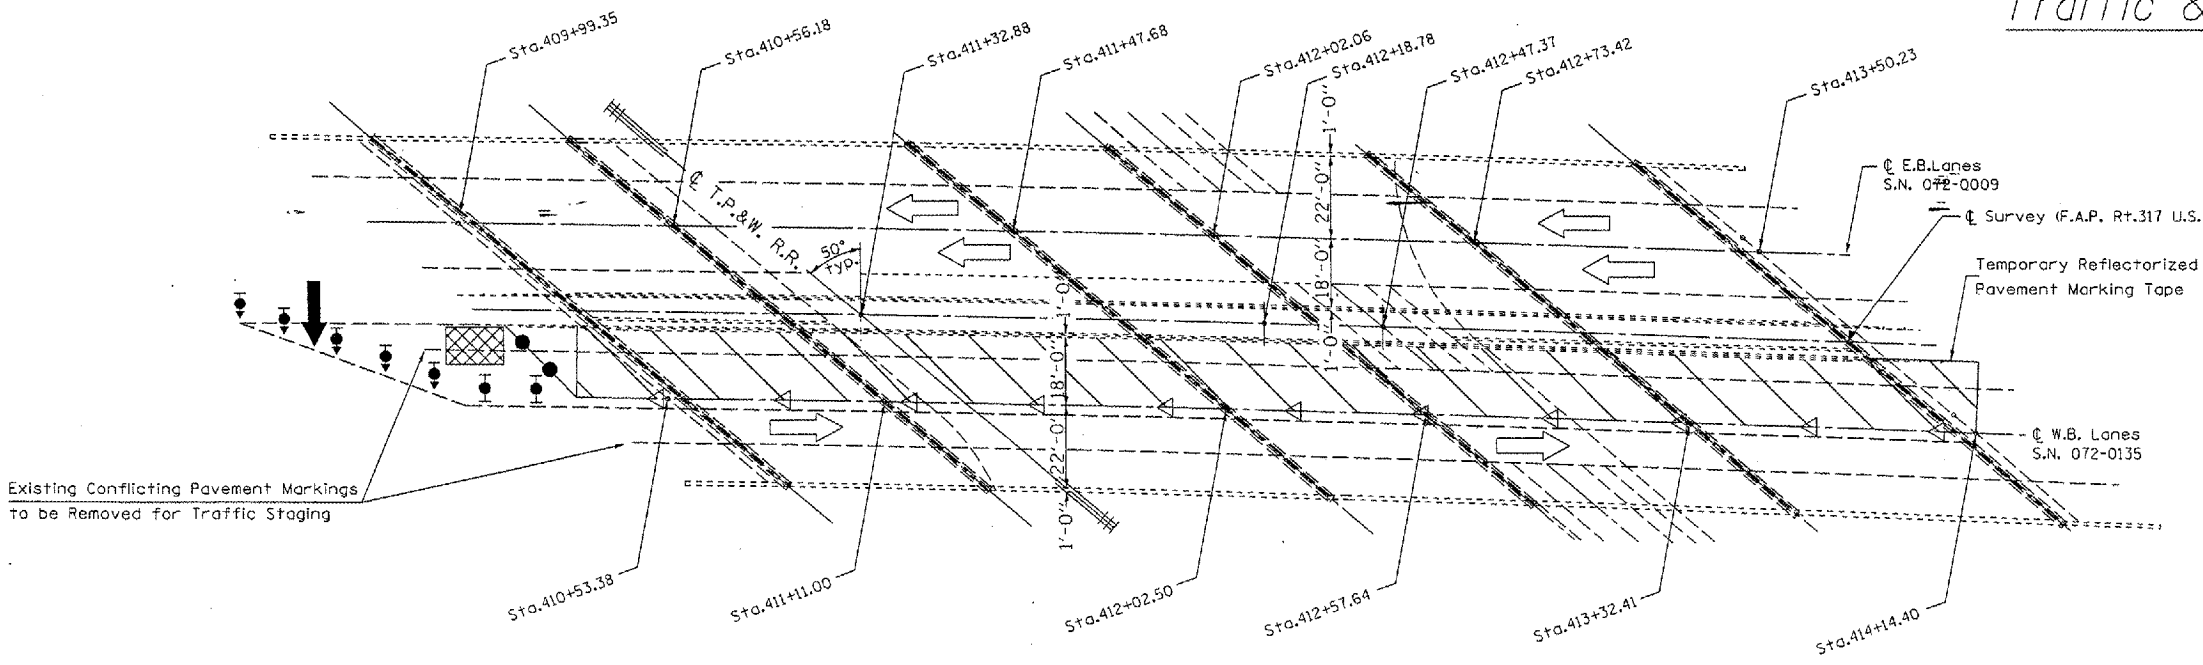

NOTE

Refer to Highway Standard 701402 for exact placement of traffic management devices and other clarifications as construction staging symbols and dimensioning were duplicated off of this standard.

REVISIONS	
NAME	DATE

ILLINOIS DEPARTMENT OF TRANSPORTATION

TRAFFIC STAGING PLAN

SCALE: VERT. _____
 HORIZ. _____
 DATE 05-12-2004

DRAWN BY CEJ
 CHECKED BY _____

DATE = #/##/##
 PLOT DATE = #/##/##
 PLOT SCALE = #/##"
 REFERENCE = #REF#