


F.A.P. RTE.	SECTION	COUNTY	TOTAL SHEETS	SHEET NO.
332	(48X-2)BR-2	VERMILION	26	7

CONTRACT NO. 70017


### PROPOSED TYPICAL CROSS SECTION ①

STATION 721+40.00 TO STATION 723+94.37 ②  
 ② 724+51.63 727+00.00

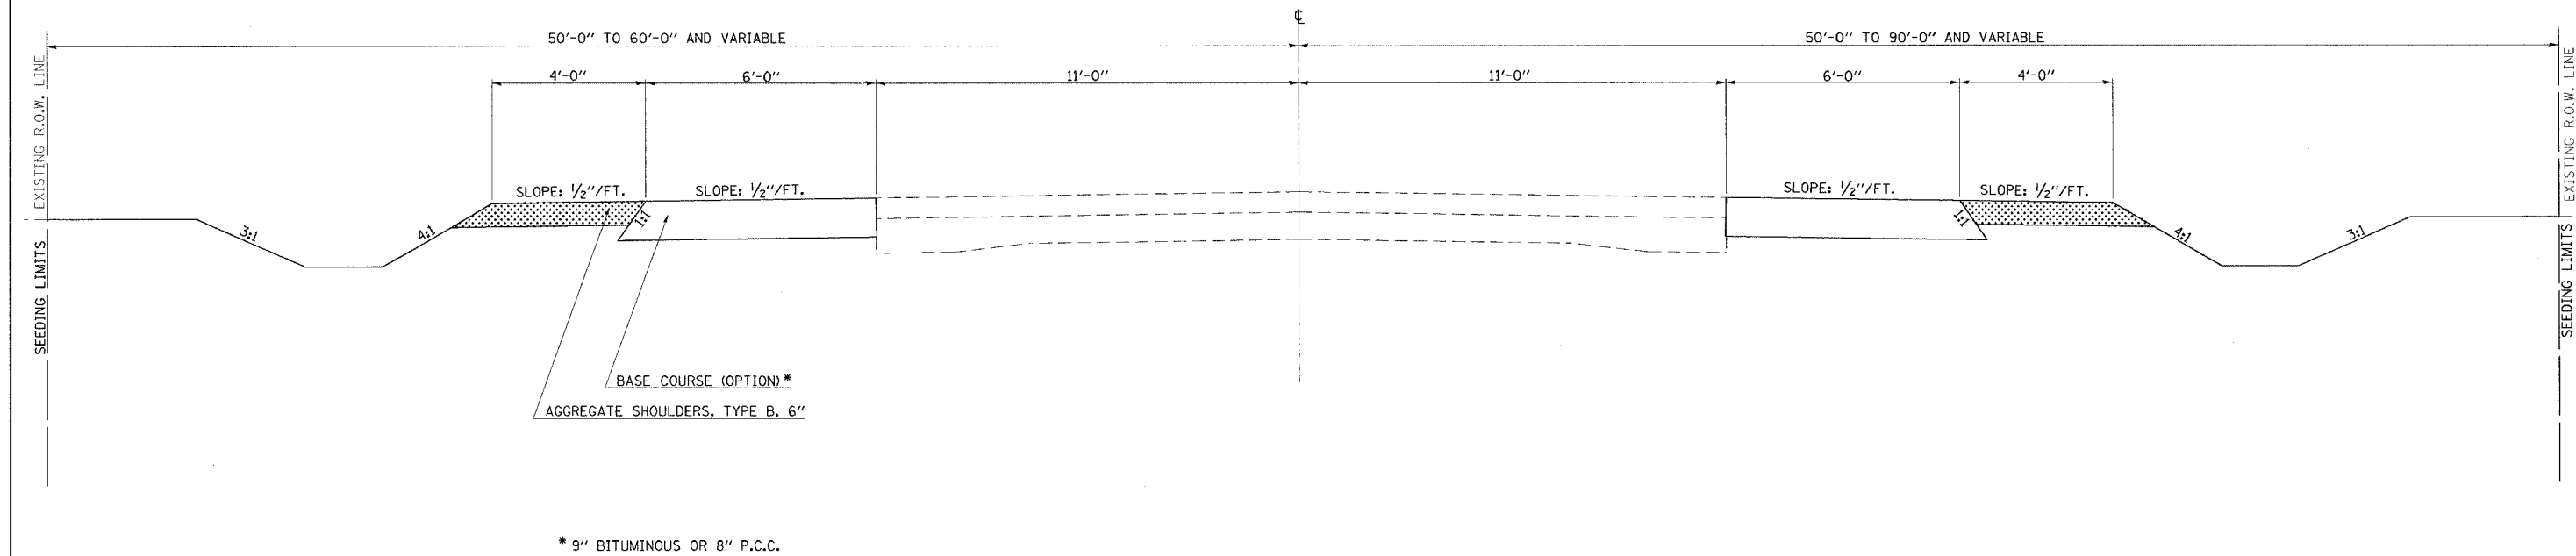

### PROPOSED TYPICAL CROSS SECTION ②

STATION ① 723+94.37 TO STATION 724+51.63 ①

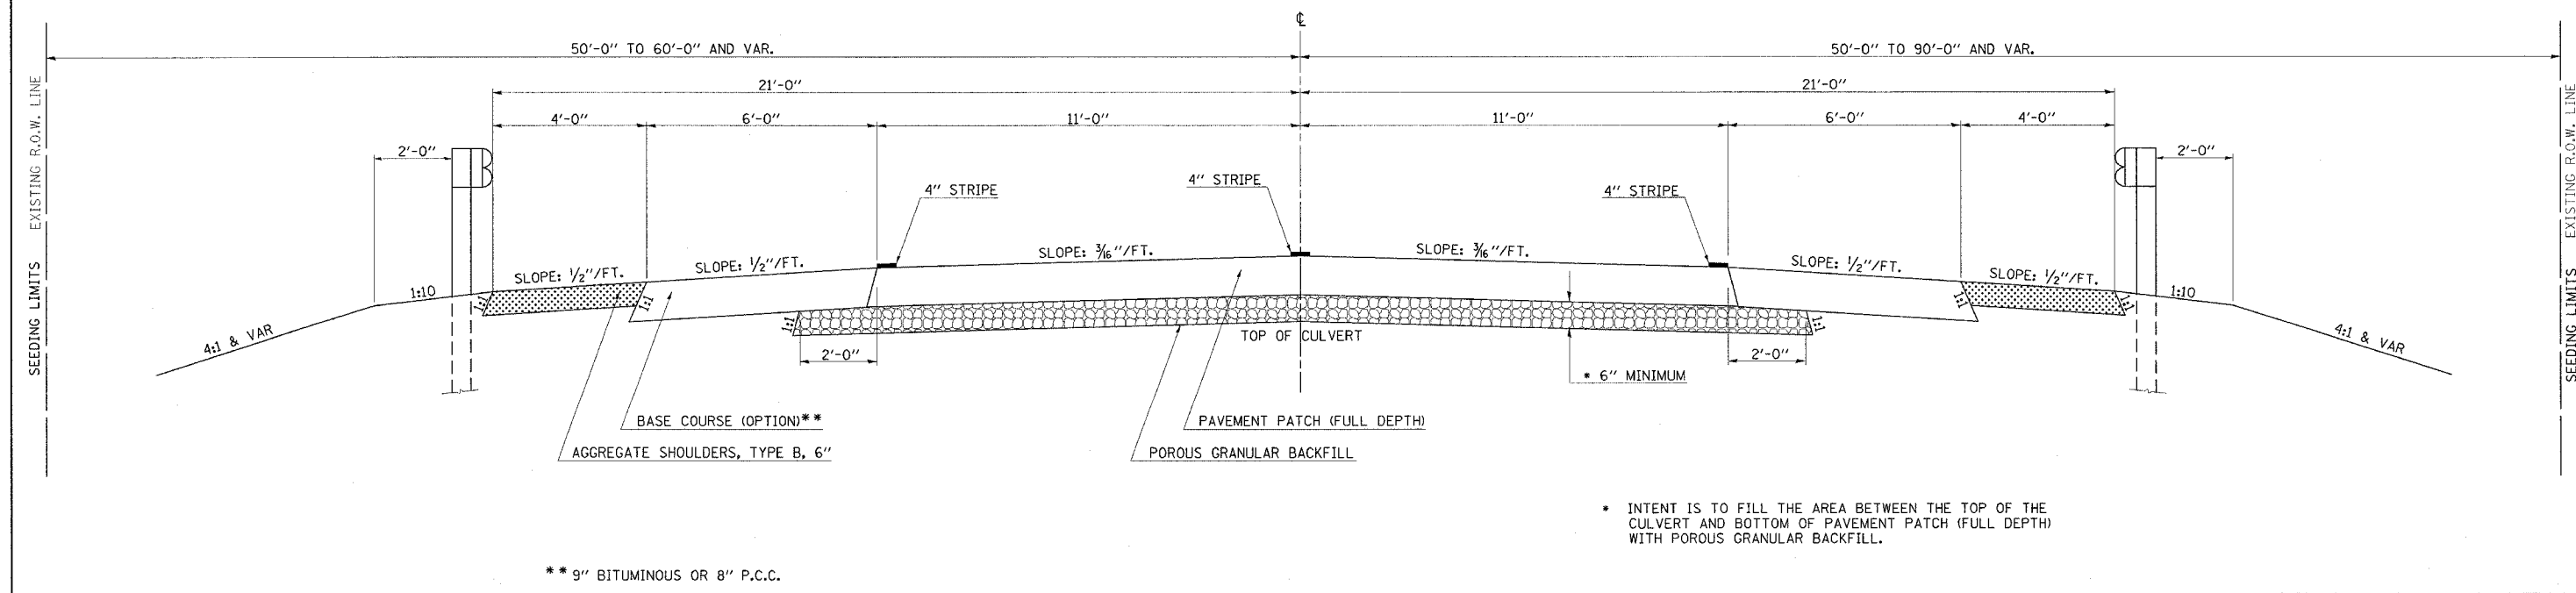

\* INTENT IS TO FILL THE AREA BETWEEN THE TOP OF THE CULVERT AND BOTTOM OF PAVEMENT PATCH (FULL DEPTH) WITH POROUS GRANULAR BACKFILL.