

| FAP ROUTE     | SECTION   | COUNTY    | TOTAL SHEETS | SHEET NO. |
|---------------|-----------|-----------|--------------|-----------|
| 836           | (119BR)BR | CHAMPAIGN | 43           | 1         |
| F.R.W.A. REG. |           | ILLINOIS  | PROJECT      |           |

CONTRACT NO. 70355  
D-95-011-04


**STATE OF ILLINOIS**  
**DEPARTMENT OF TRANSPORTATION**  
**DIVISION OF HIGHWAYS**  
**PLANS FOR PROPOSED**  
**HIGHWAY IMPROVEMENT**

FOR INDEX OF SHEETS, SEE SHEET NO. 2  
FOR SUMMARY OF QUANTITIES, SEE SHEET NO. 4

SCALES { PLAN 1"=20'  
PROFILE HORIZ. 1"=20'  
PROFILE VERT. 1"=5'  
CROSS SECTIONS 1"=5' HORIZONTAL 1"=2' VERTICAL

**FAP 836 ROUTE (IL. 49)**  
**SECTION (119 BR)BR**  
**CHAMPAIGN COUNTY**  
**PROJECT BRF-0836(024)**

C-95-011-04  
**BRIDGE REPLACEMENT**

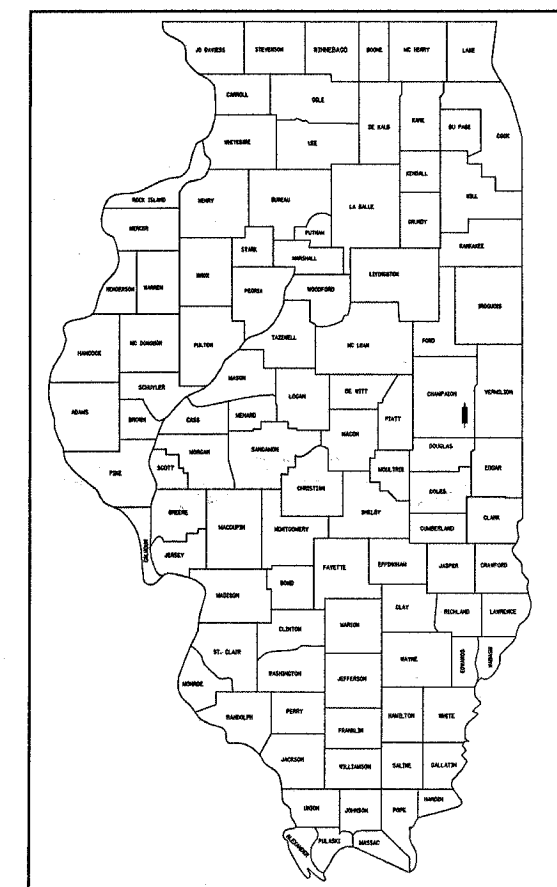


LOCATION OF SECTION INDICATED THUS: - ■ -

PROJECT ENGINEER: KENSIL A. GARNETT (217)465-4181  
SQUAD LEADER: ROBERT M. NELSON

**CURRENT ADT /DESIGN ADT**

FAP 836 (IL. 49)  
CURRENT ADT 3,200 (2004)  
DESIGN ADT 3,600 (2024)

**DESIGN DESIGNATION**  
**FUNCTIONAL CLASSIFICATION**  
**RURAL MINOR ARTERIAL**

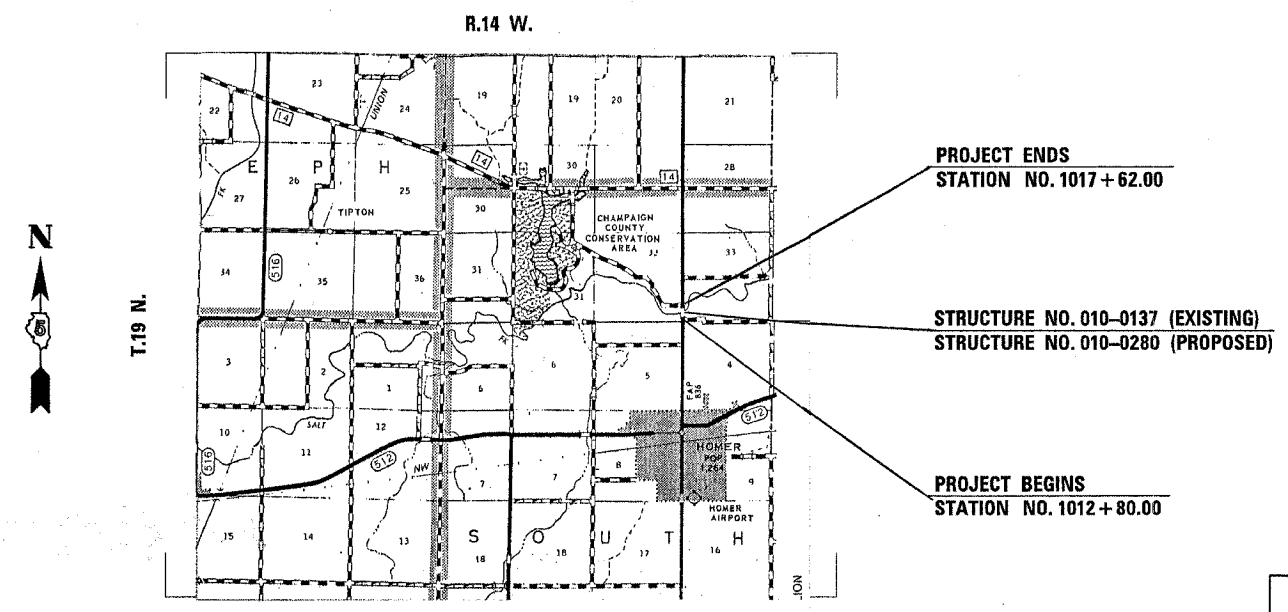

SCALE: 1" = 1 MILE

TOTAL LENGTH OF SECTION & PROJECT = 482.00 FEET = 0.091 MILES  
NET LENGTH OF SECTION & PROJECT = 482.00 FEET = 0.091 MILES

**STATE OF ILLINOIS**  
**DEPARTMENT OF TRANSPORTATION**  
**DIVISION OF HIGHWAYS**

SUBMITTED 10-28 2004  
*[Signature]* DISTRICT ENGINEER

EXAMINED December 10, 2004  
*Mike Fine* ENGINEER OF DESIGN AND ENVIRONMENT

APPROVED December 10, 2004  
*Victor Mader* DIRECTOR, DIVISION OF HIGHWAYS

FOR UNDERGROUND UTILITY LOCATIONS CALL  
TOLL FREE J.U.L.I.E. TELEPHONE NO.  
1-800-892-0123  
CHAMPAIGN COUNTY

**U.S. DEPARTMENT OF TRANSPORTATION**  
**FEDERAL HIGHWAY ADMINISTRATION**

APPROVED \_\_\_\_\_  
DIVISION ADMINISTRATOR DATE

**CONTRACT NO. 70355**

FAP ROUTE 836 (IL 49) SECTION (119BR)BR CHAMPAIGN COUNTY

PRINTED BY AUTHORITY OF THE STATE OF ILLINOIS