


TRAFFIC CONTROL PLAN

FOR MARKED ROUTE
ROAD CLOSED DETOUR

F.A.P. RTE.	SECTION	COUNTY	TOTAL SHEETS	SHEET NO.
836	(119R)BR	CHAMPAIGN	43	10

CONTRACT NO. 70355

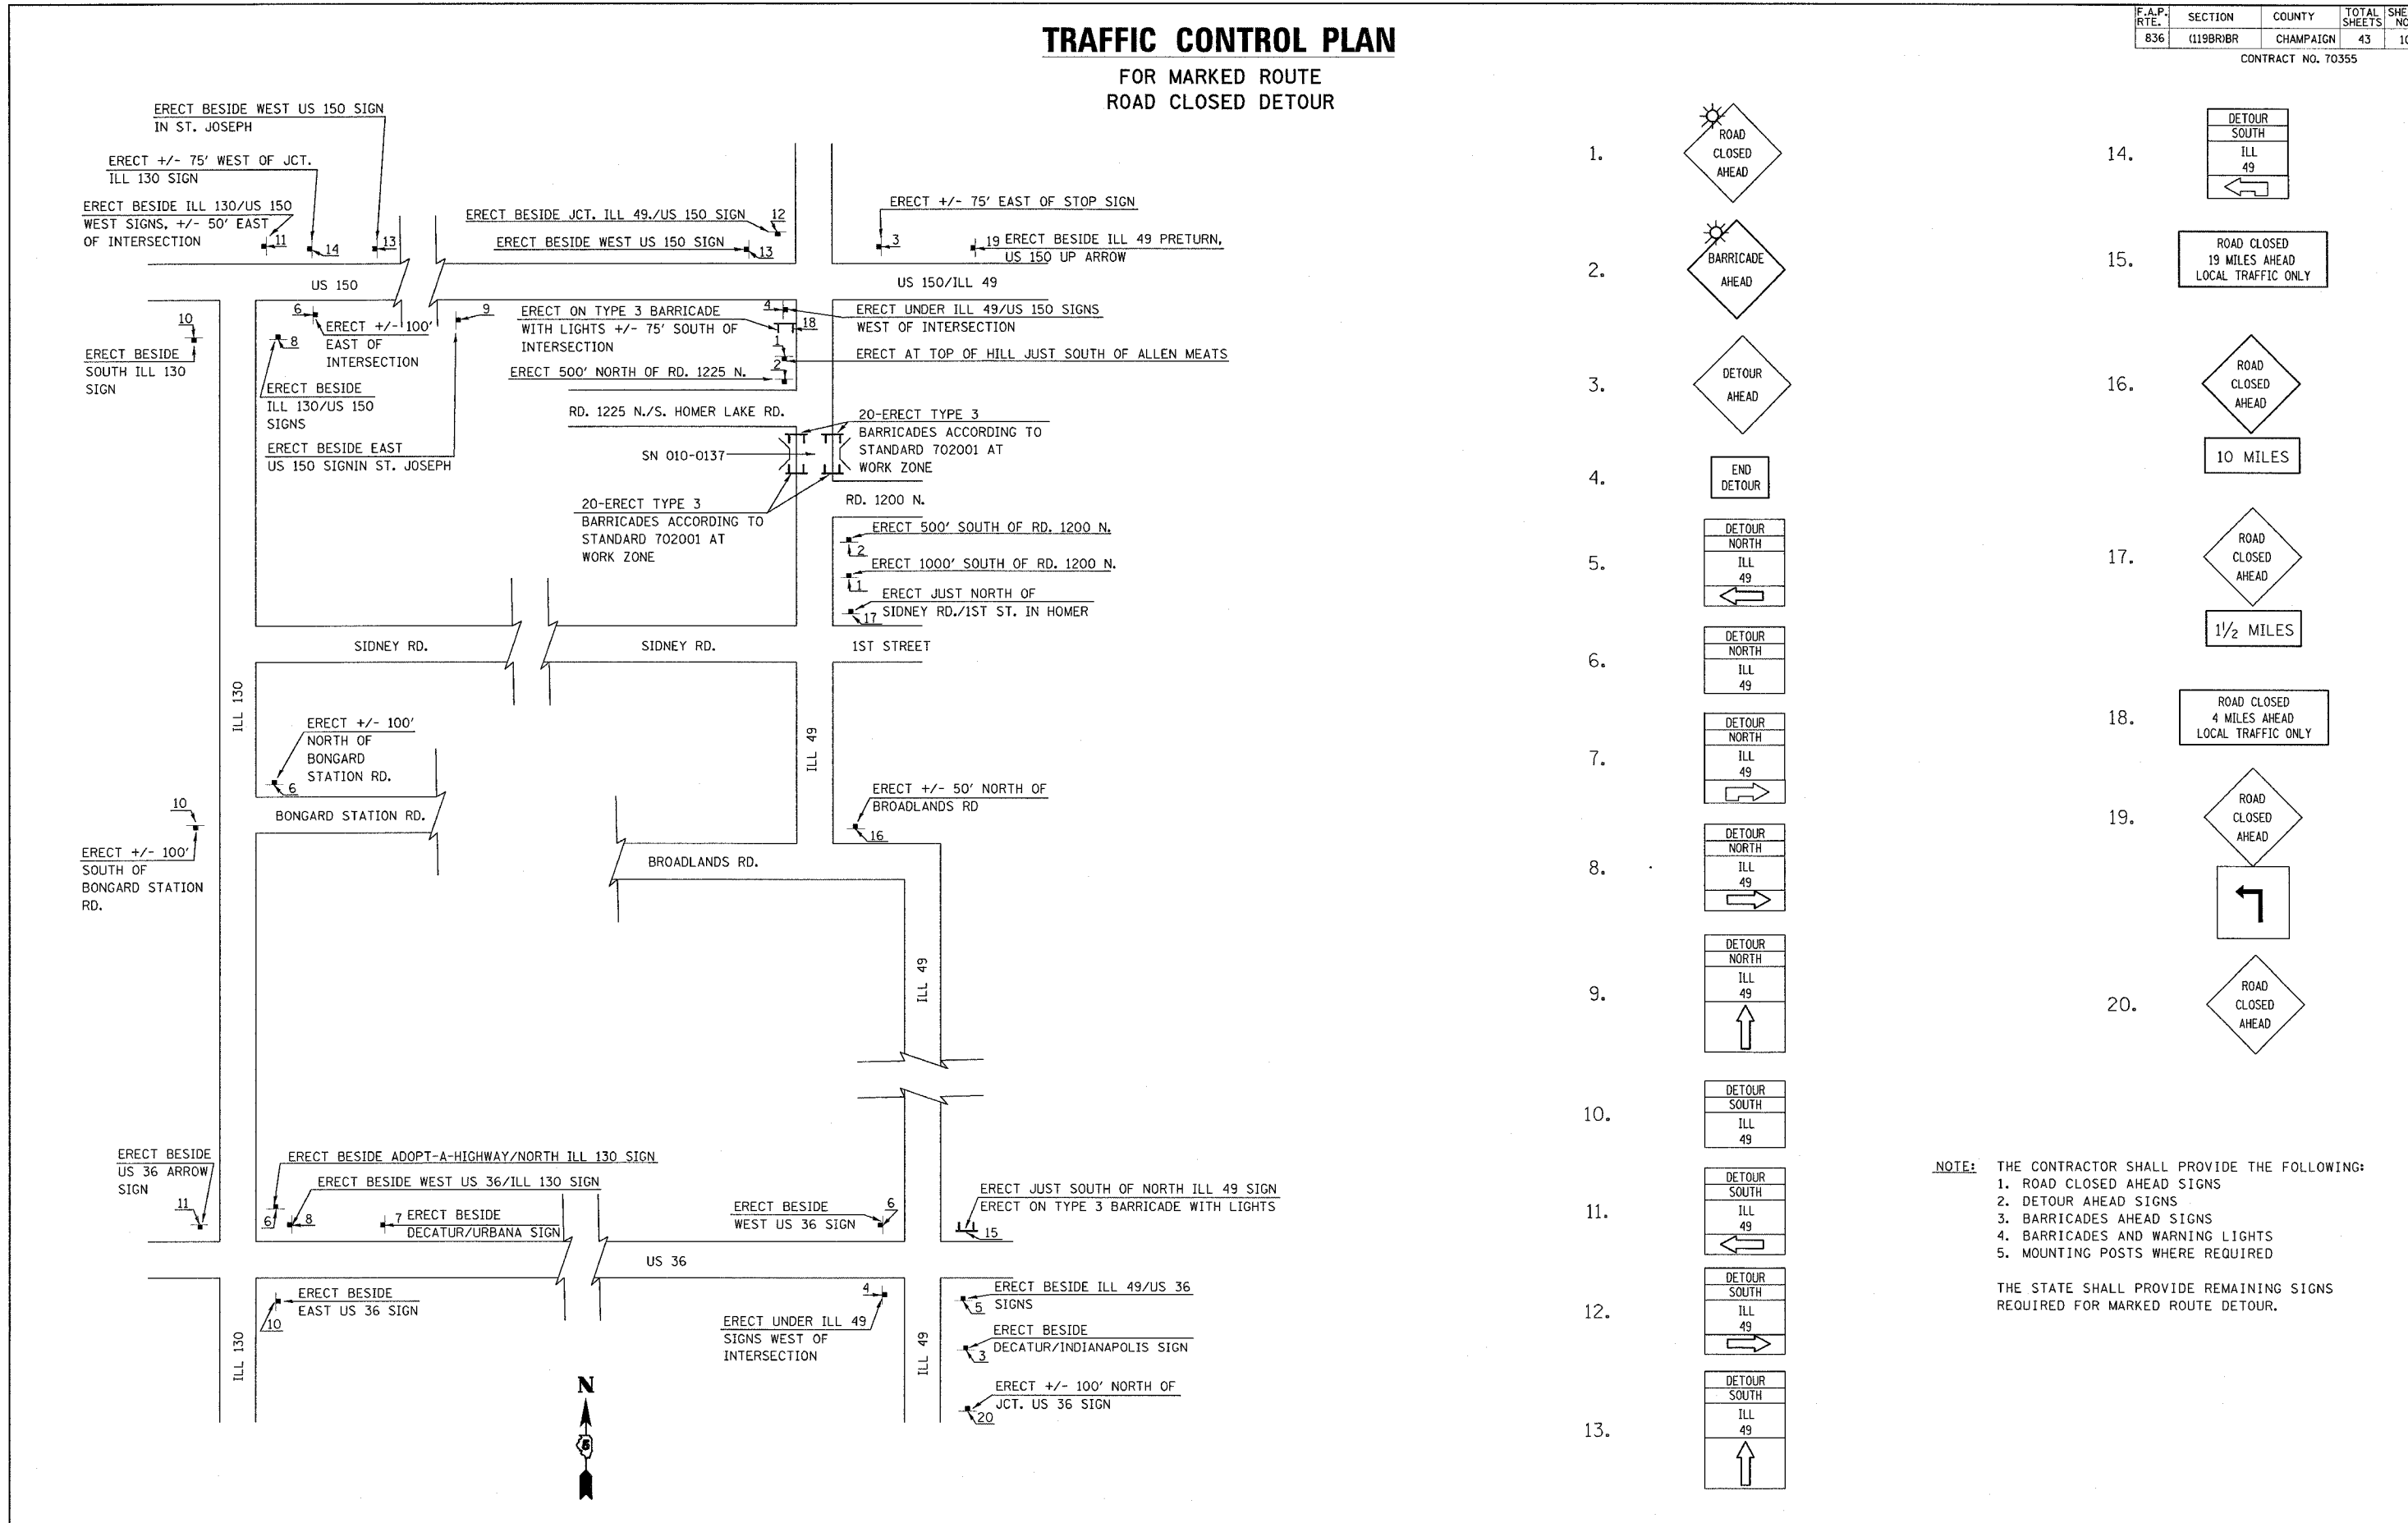

NOTE: THE CONTRACTOR SHALL PROVIDE THE FOLLOWING:
 1. ROAD CLOSED AHEAD SIGNS
 2. DETOUR AHEAD SIGNS
 3. BARRICADES AHEAD SIGNS
 4. BARRICADES AND WARNING LIGHTS
 5. MOUNTING POSTS WHERE REQUIRED

THE STATE SHALL PROVIDE REMAINING SIGNS REQUIRED FOR MARKED ROUTE DETOUR.