


STATE OF ILLINOIS  
DEPARTMENT OF TRANSPORTATION

ROUTE NO.	SECTION	COUNTY	TOTAL SHEETS	SHEET	SHEET NO.
FAP 836	(119BR) BR	CHAMPAIGN		16	21 SHEETS
FED. ROAD DIST. NO. 7	ILLINOIS	FED. AID PROJECT-			

Contract # 70355

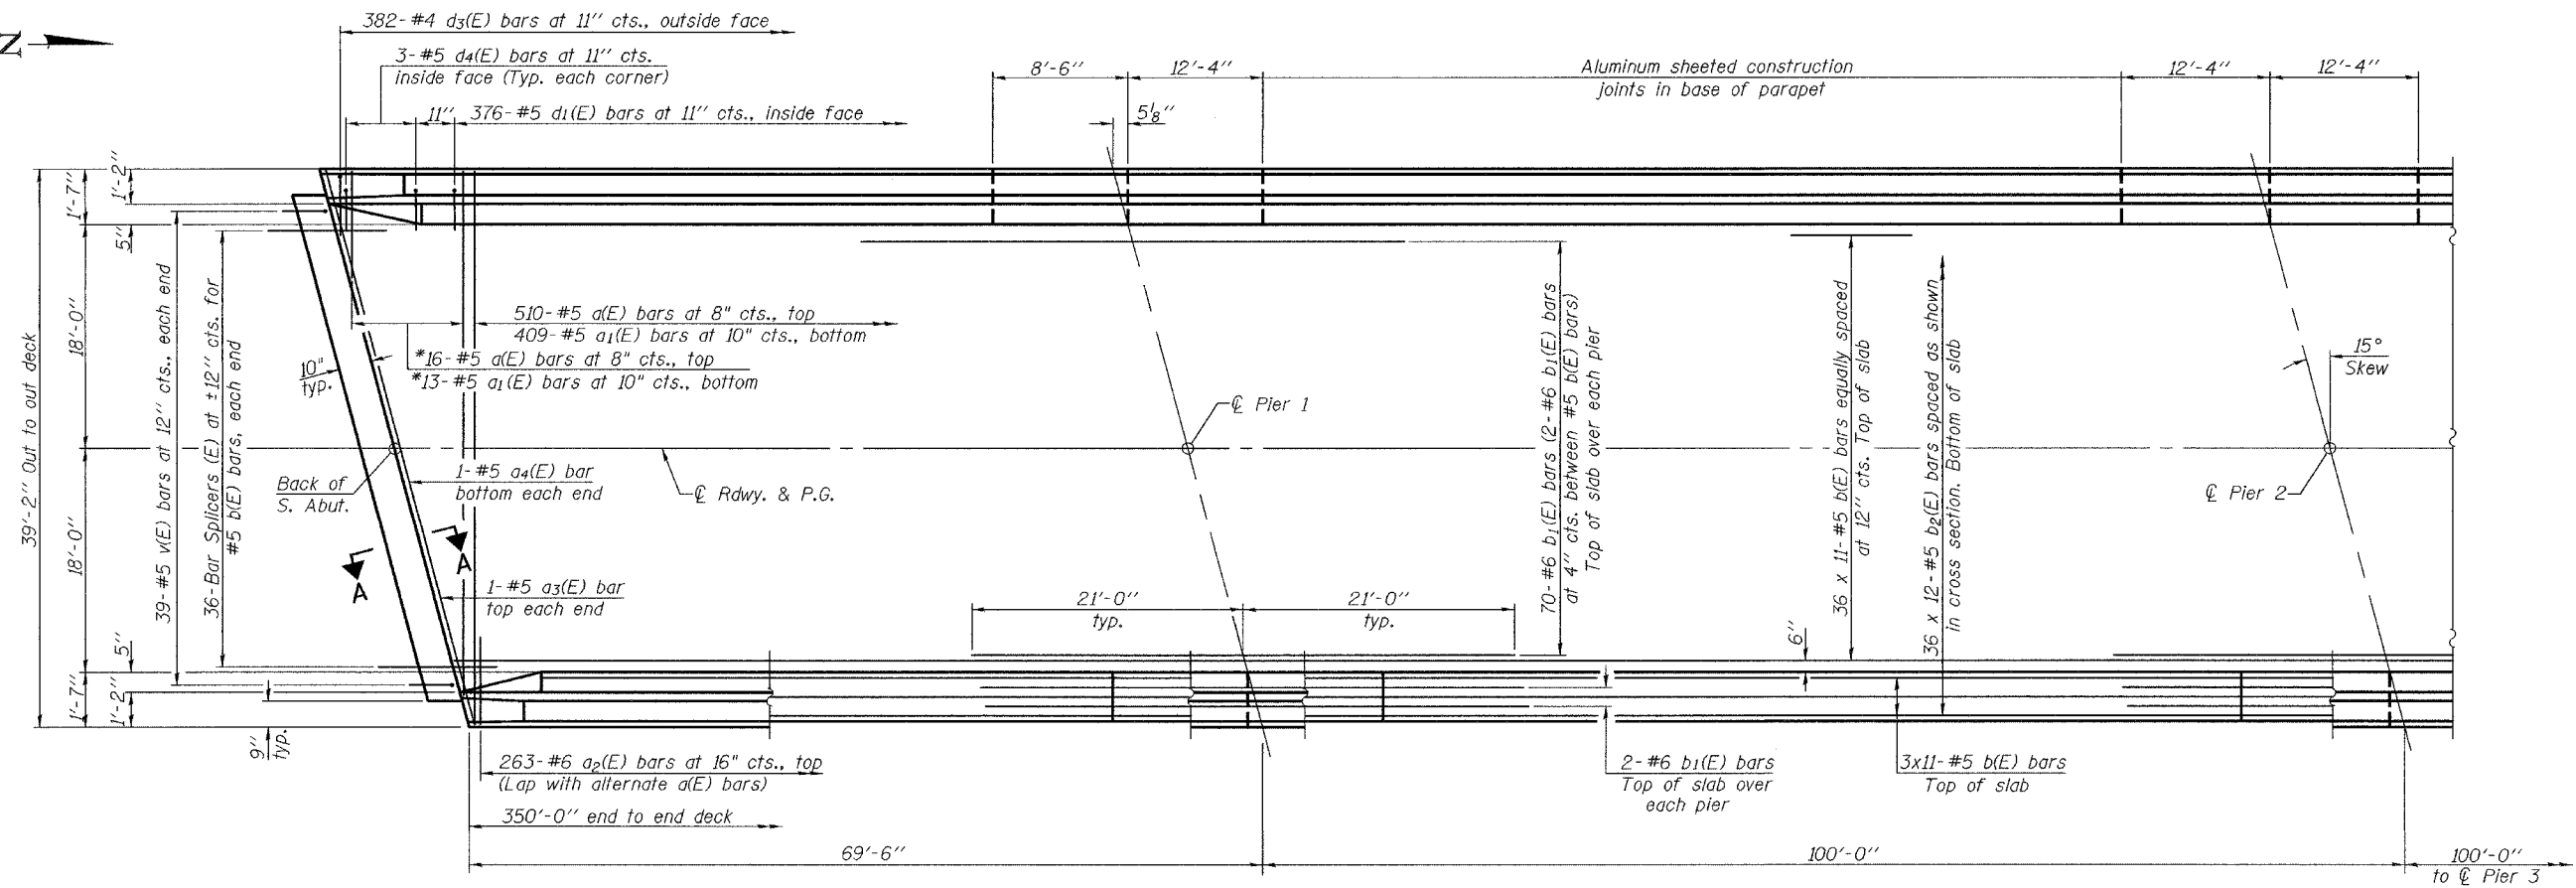

\*Order a(E) and a<sub>1</sub>(E) bars full length.  
Cut to fit skew and use remainder of  
bars in opposite end.

PLAN

Note: Work this sheet with sheet 6 of 21.

DESIGNED	Philip E. Coppernoll
CHECKED	Ray Ahanchi
DRAWN	Michael B. Mossman
CHECKED	P.E.C./G.R.A.

	December 1, 2004
EXAMINED	<i>Thomas J. Domagala</i> ENGINEER OF BRIDGE DESIGN
PASSED	<i>Ralph E. Anderson</i> ENGINEER OF BRIDGES AND STRUCTURES

SUPERSTRUCTURE  
F.A.P. RT. 836-SECTION (119BR)BR  
CHAMPAIGN COUNTY  
STATION 1015+21.00  
STRUCTURE NO. 010-0280